
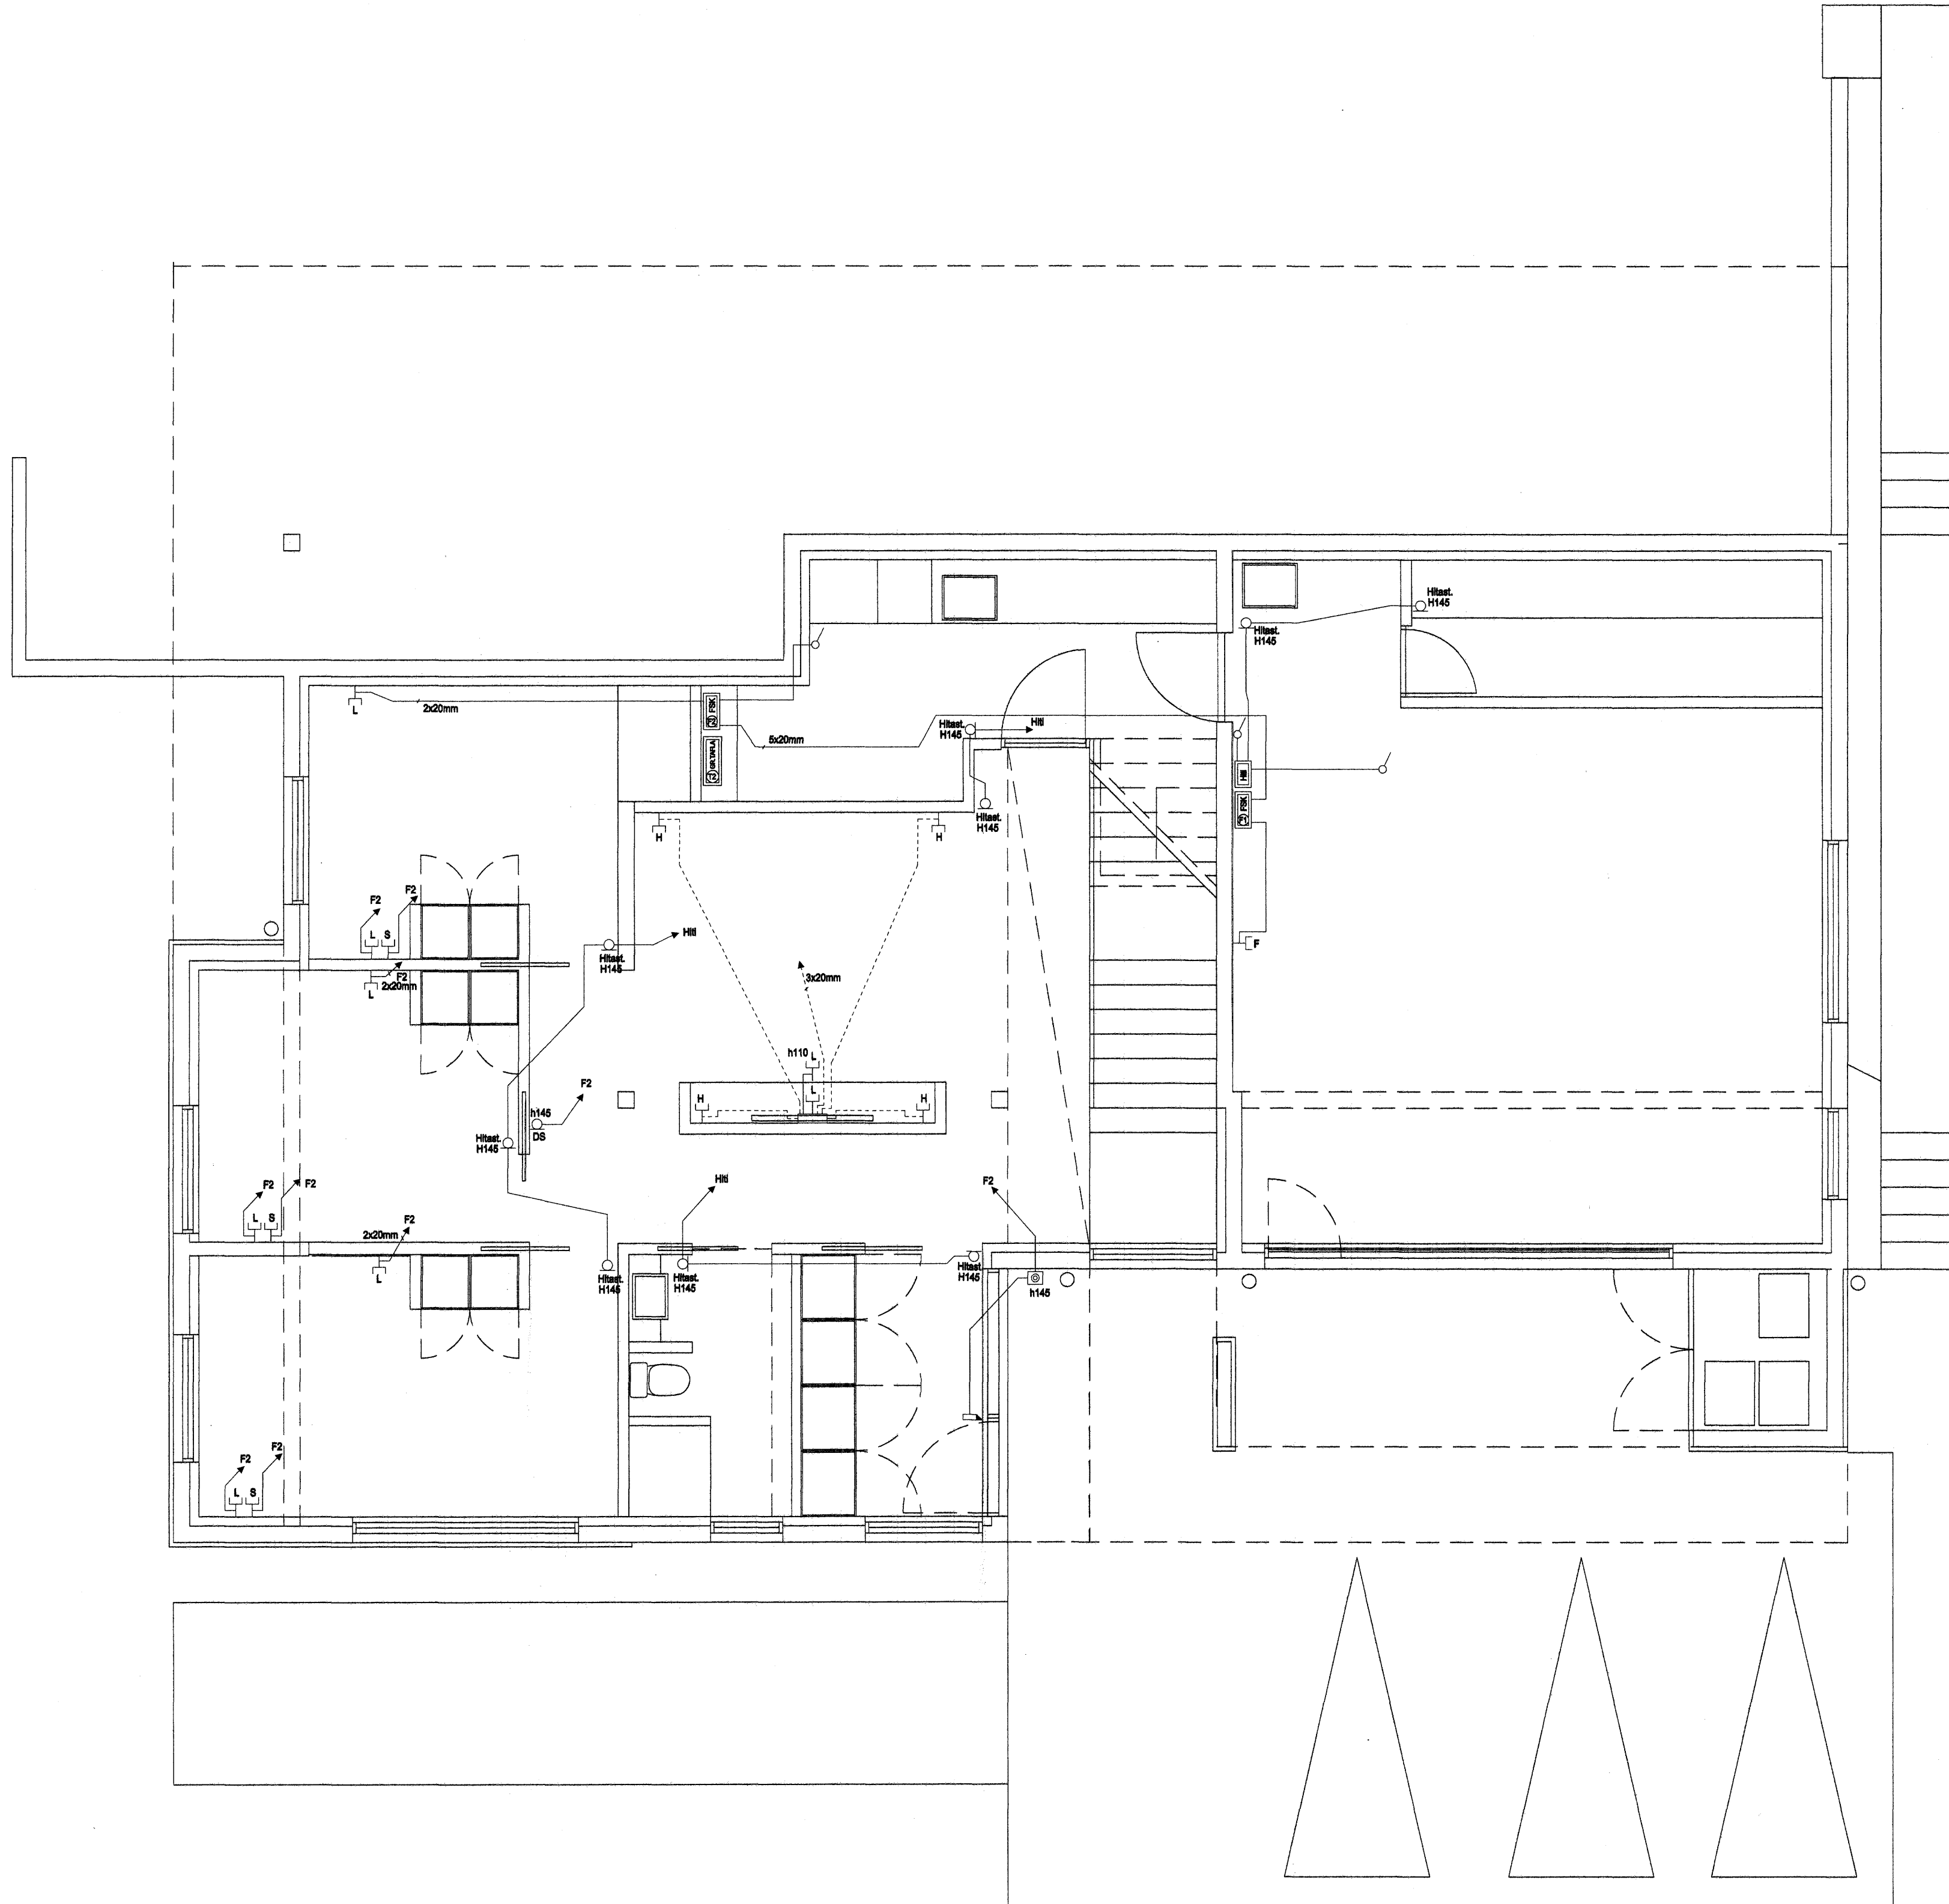


1 2 3 4 5 6 7 8 9 10 11 12 13 14 15 16

A  
B  
C  
D  
E  
F  
G  
H

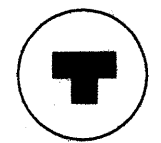


**HELGI KR. EIRÍKSSON RAFLAGNAHÖNNUN**  
*Helgi Kr. Eiríksson*  
 KT. 110166-2789

SKIPHOLT 37, 108 REYKJAVÍK S:560-8388  
 E-MAIL: TEIKN@LUMEX.IS

DAGS.	08.05.2007	SÍÐA NR.	3 AF 7	HANNAD	EGH	VERKEFNI	HLÍÐARÁS 22
TEIKN. NR.	AR-01	TÖLVUHEITI	GRHLÍÐARÁS22	TEIKNAD	ICI	RAFLÖGN	SMÁSPENNA
VERKHLUTI	GRUNNMYND JARÐHÆÐ	BREYTING A		YFIRFARIB	EGH		
MKV.	1:50	BREYTING B					

2 3 4 5 6 7 8 9 10 11 12 13 14 15 16