

1 2 3 4 5 6 7 8 9 10 11 12 13 14 15 16

A

B

C



D

E

F

G

H

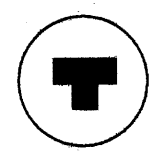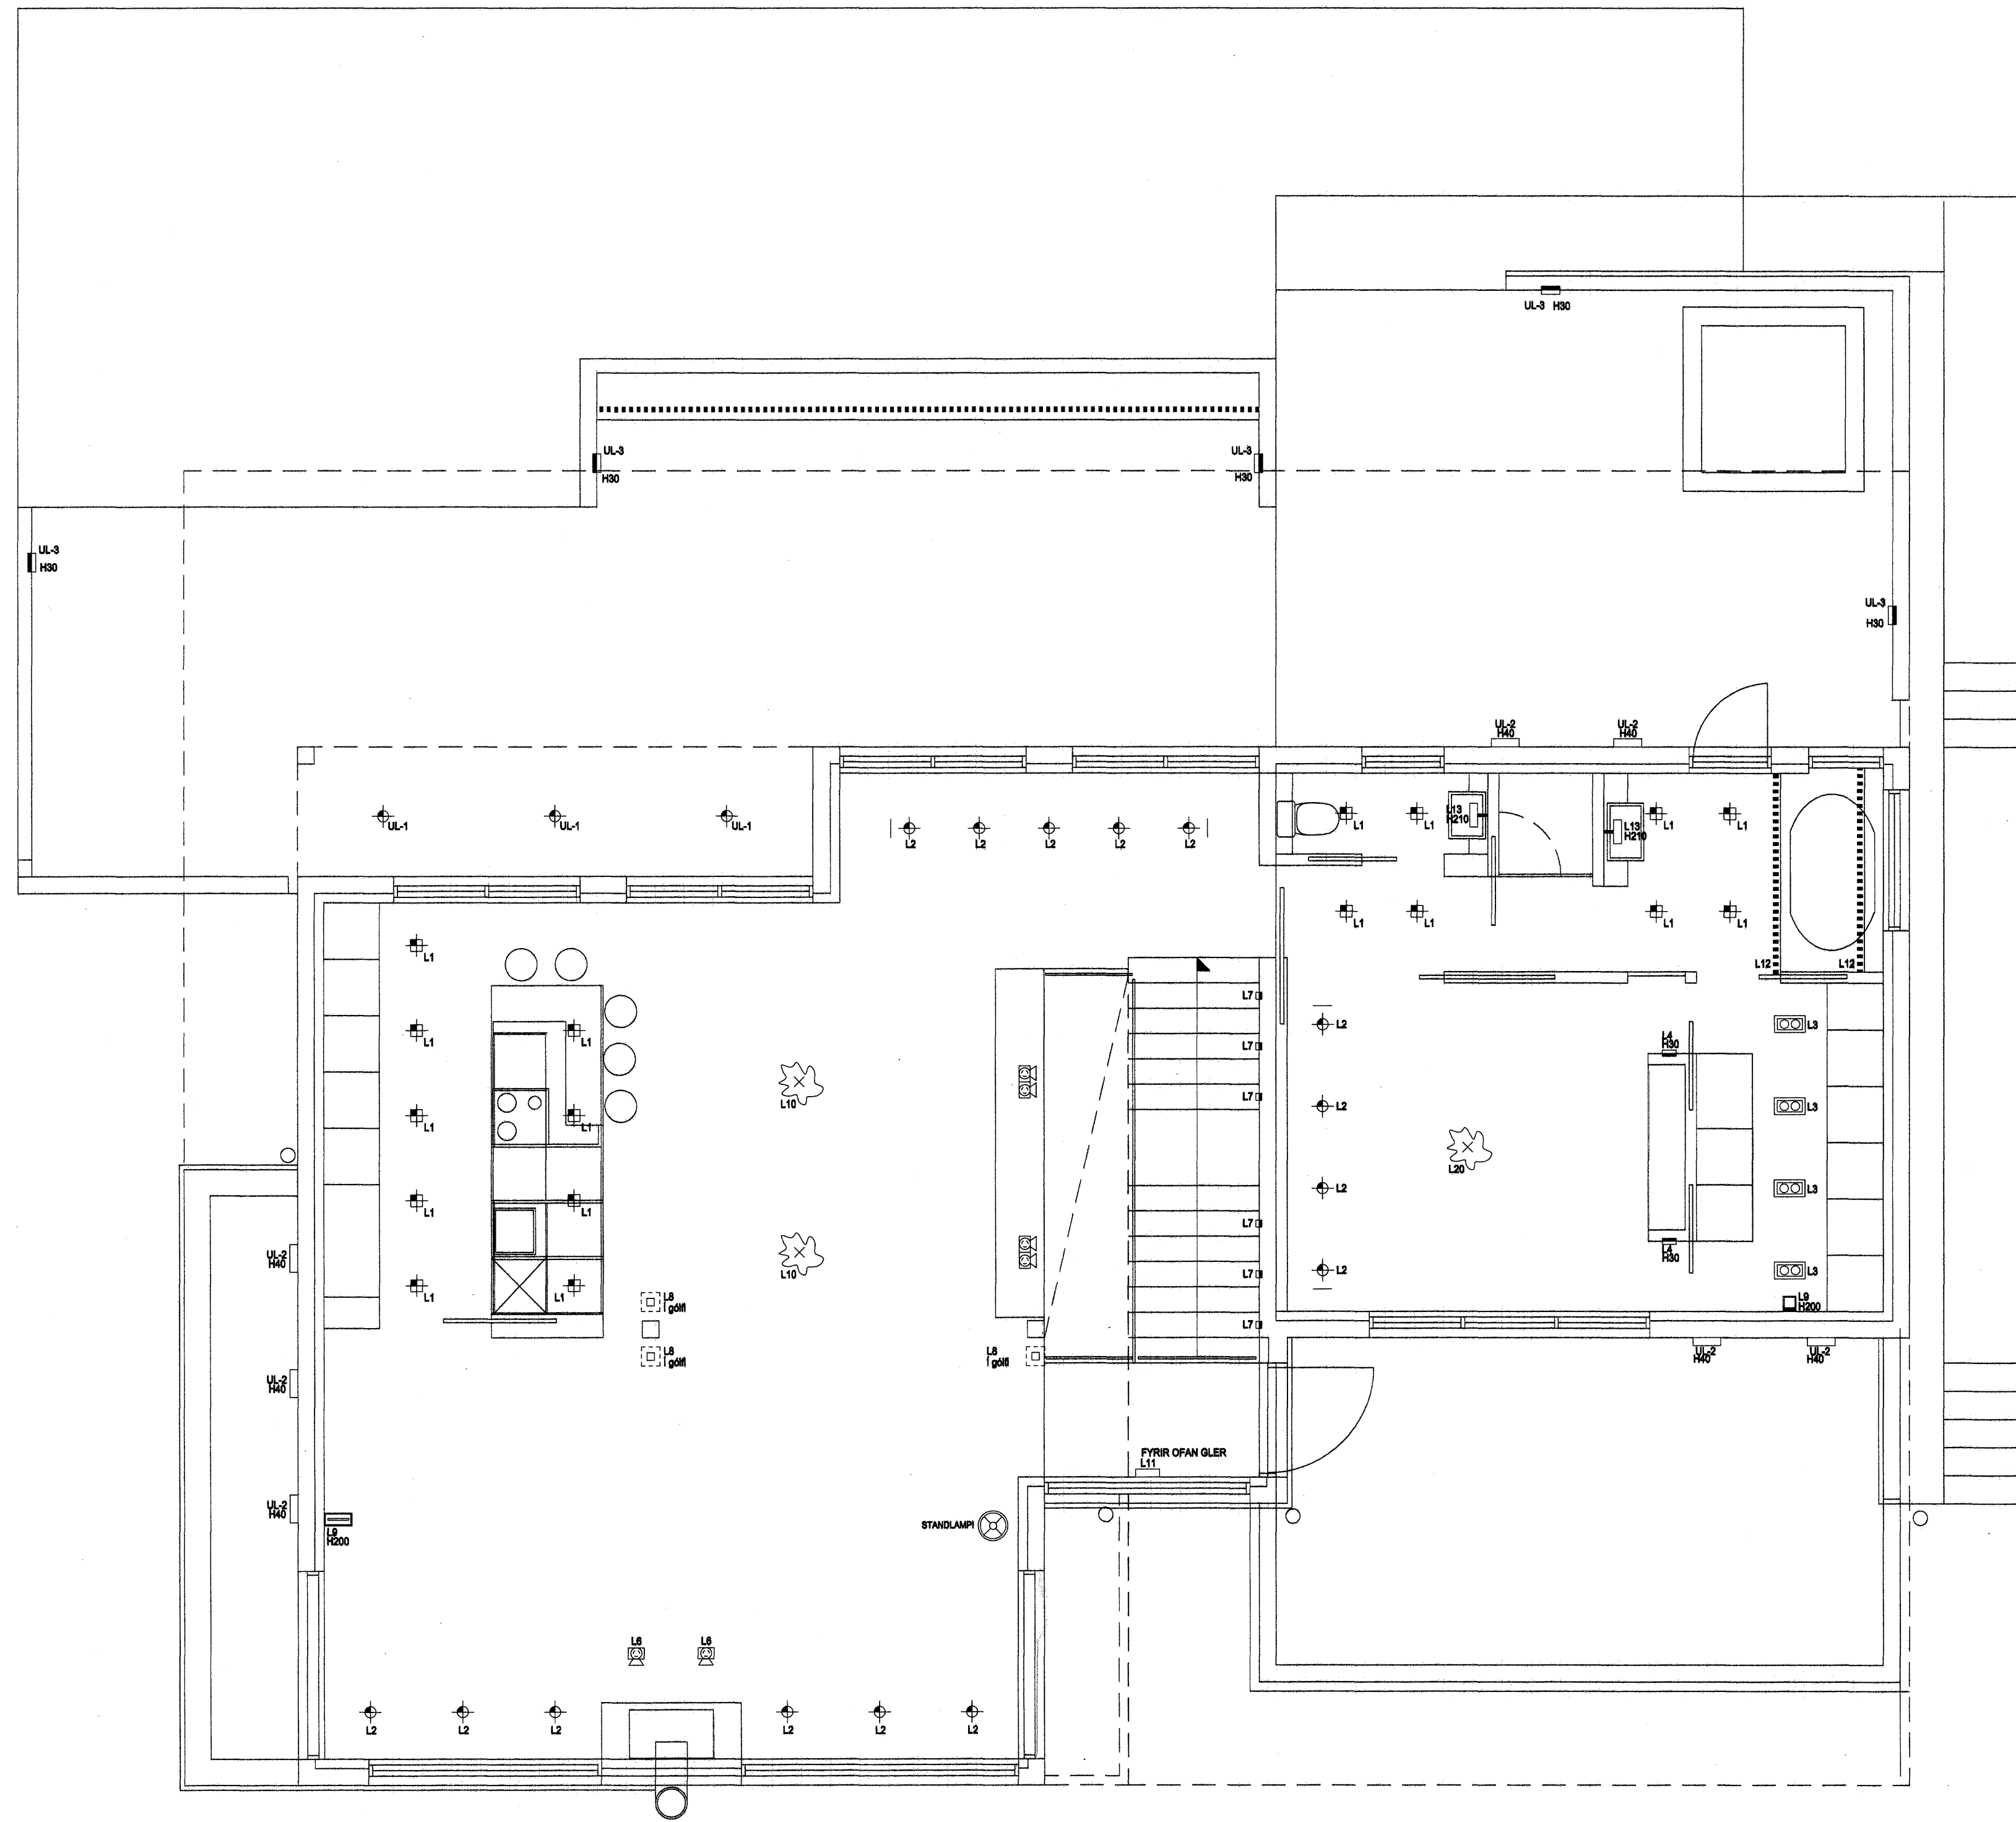

HELGI KR. EIRIKSSON RAFLAGNAHÖNNUN

*Helgi Kr. Eiríksson*  
KT. 110156-2789

SKIPHOLT 37, 108 REYKJAVÍK S:568-8388  
E-MAIL: TEIKN@LUMEX.IS

DAGS	06.05.2007	SÍÐA NR.	4 AF 7
TEIKN NR.	AR-01	TÖLVUHEITI	GRHLÍÐARAS22
VERKJLUTI	GRUNNMÝND 1. HÆD	BREYTING A	
MKV.	1:50	BREYTING B	

HANNAÐ	EGH
TEIKNAD	IOI
YFIRFARIÐ	EGH

VERKEFNI HLIÐARAS 22

RAFLÖGN LAMPALAN

2 3 4 5 6 7 8 9 10 11 12 13 14 15 16