
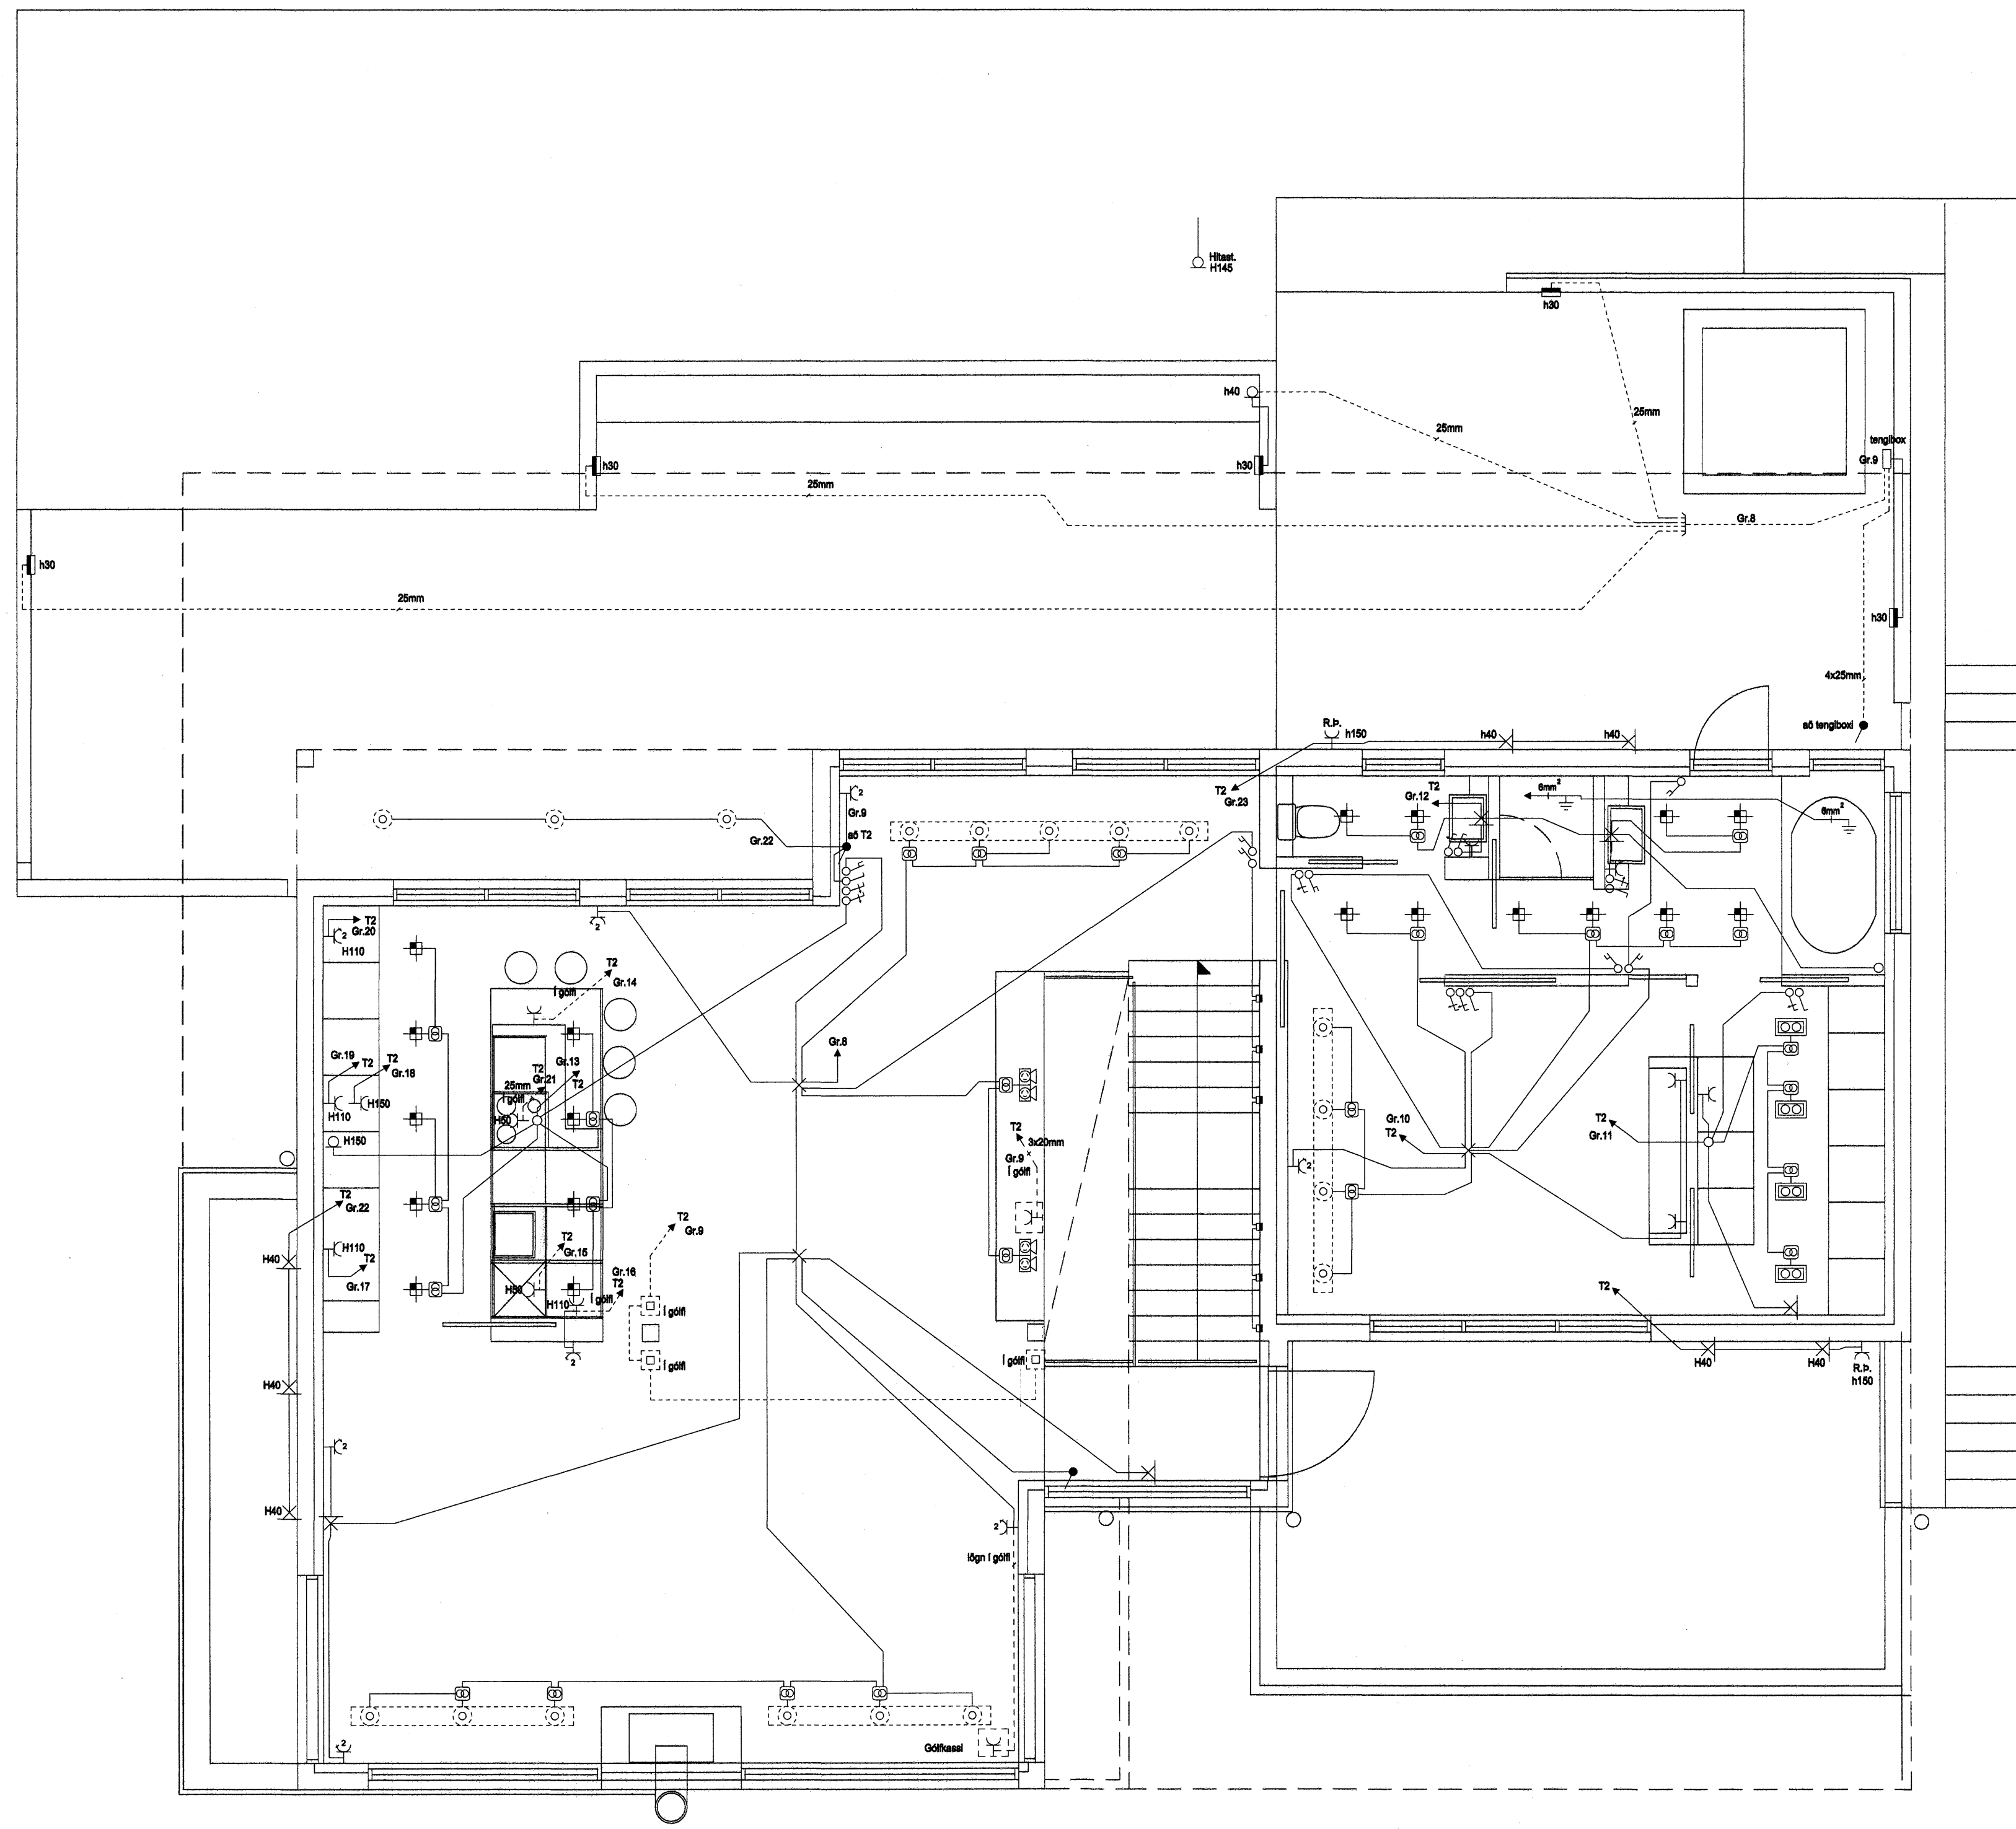


1 2 3 4 5 6 7 8 9 10 11 12 13 14 15 16

A  
B  
C  
D  
E  
F  
G  
H

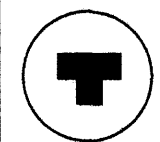


**HELGI KR. EIRÍKSSON RAFLAGNAHÖNNUN**  
*Helgi Kr. Eiríksson*  
 KT. 110156-2789

SKIPHOLT 37, 108 REYKJAVÍK S: 568-8388  
 E-MAIL: TEIKN@LUMEX.IS

DAGS.	06.05.2007	SÍÐA NR.	5 AF 7	HANNAÐ	EGH	VERKEFNI	HLÍÐARÁS 22
TEIKN. NR.	AR-01	TÖLUVUHEITI	GRHLÍÐARÁS22	TEIKNAD	IOI	RAFLOGN	RAFLOGN
VERKHLUTI	GRUNNMYND 1. HÆÐ	BREYTING A		YFIRFARID	EGH		
MKV.	1:50	BREYTING B					

2 3 4 5 6 7 8 9 10 11 12 13 14 15 16