


G-28,23

G-28,43

G-28,48

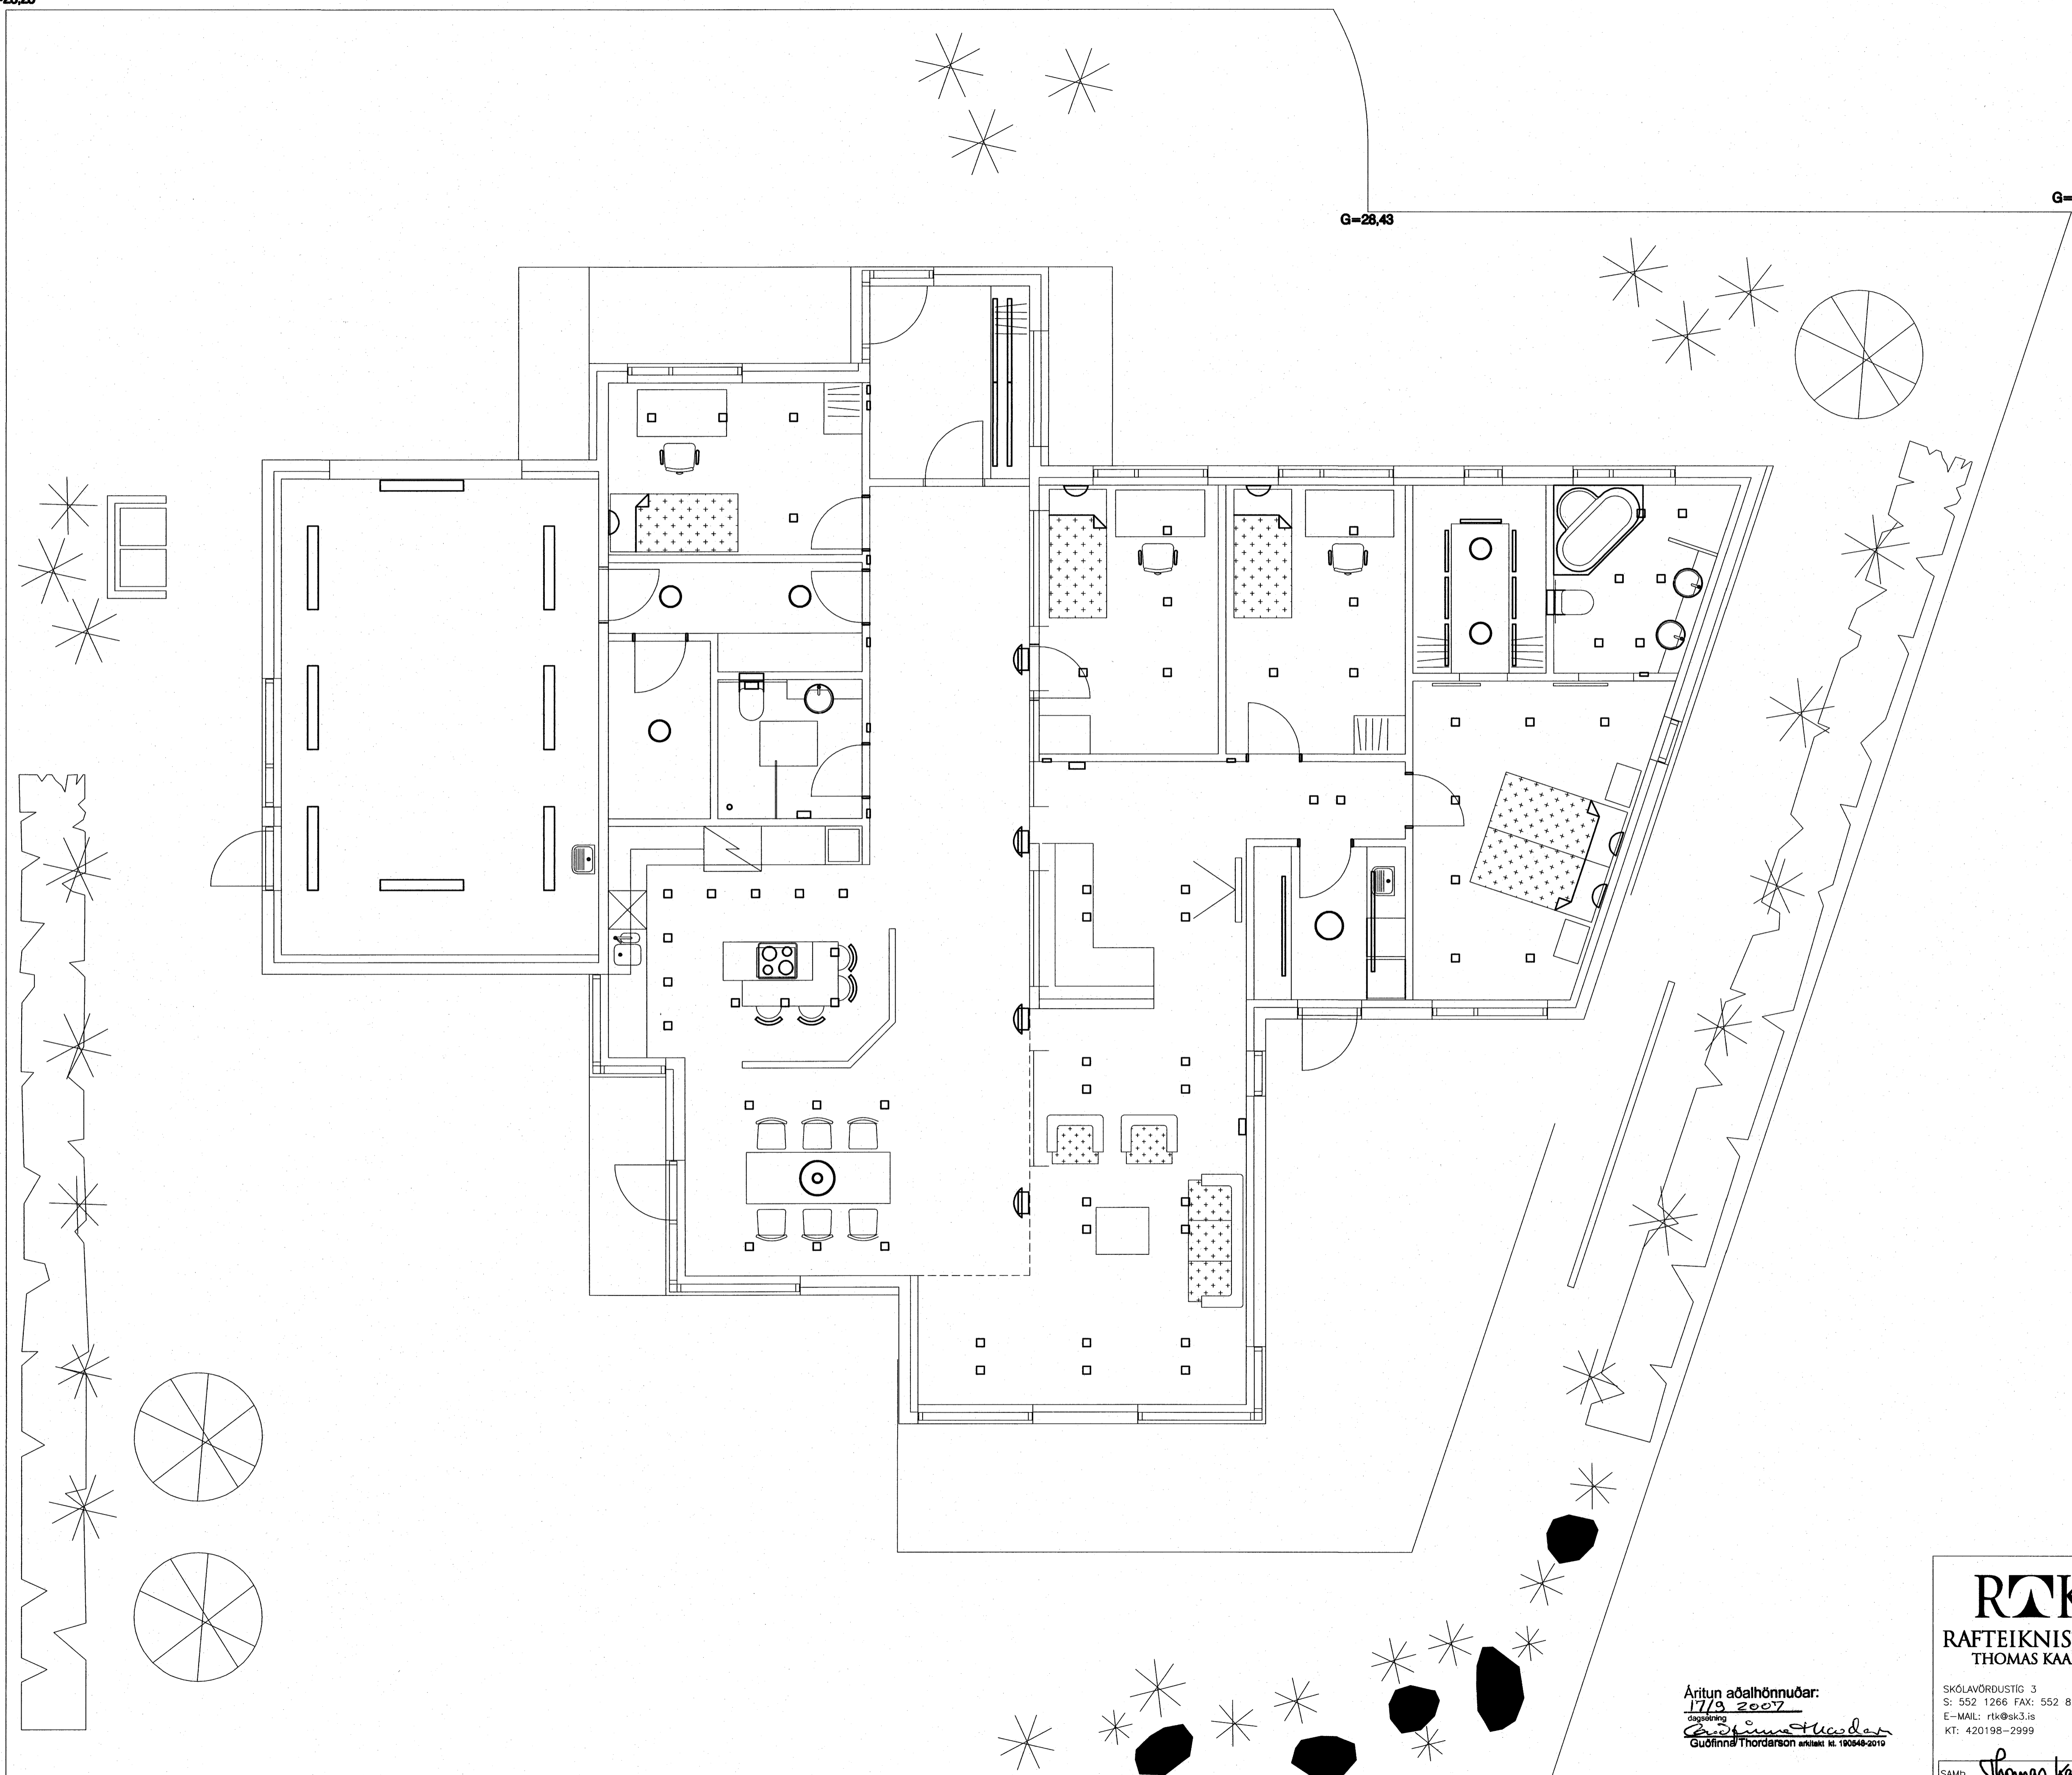

Áritun aðalhönnuðar:
 17.9.2007
 Guðfríða Thordarson arkitekt hl. 190848-2010

RTK
 RAFTEIKNISTOFA
 THOMAS KAABER

SKÓLAVÖRDUSTIG 3
 Sí: 552 1266 FAX: 552 8266
 E-MAIL: rtk@sk3.is
 KT: 420198-2999

KVISTAVELLIR 17
HAFNARFIRDI
 FULLNADARTEIKNING
 GRUNNMYND
 LAMPAPLAN

D. SEPT07	BL.07	AF.07	MKV.1:50
H. TK	T. TK	Y. JH	
SAMP. <i>Thomas Kaaber</i>	VERKNR. 1270	TEIKN.NR. 01	