


G=28,23

G=28,43

G=28,48

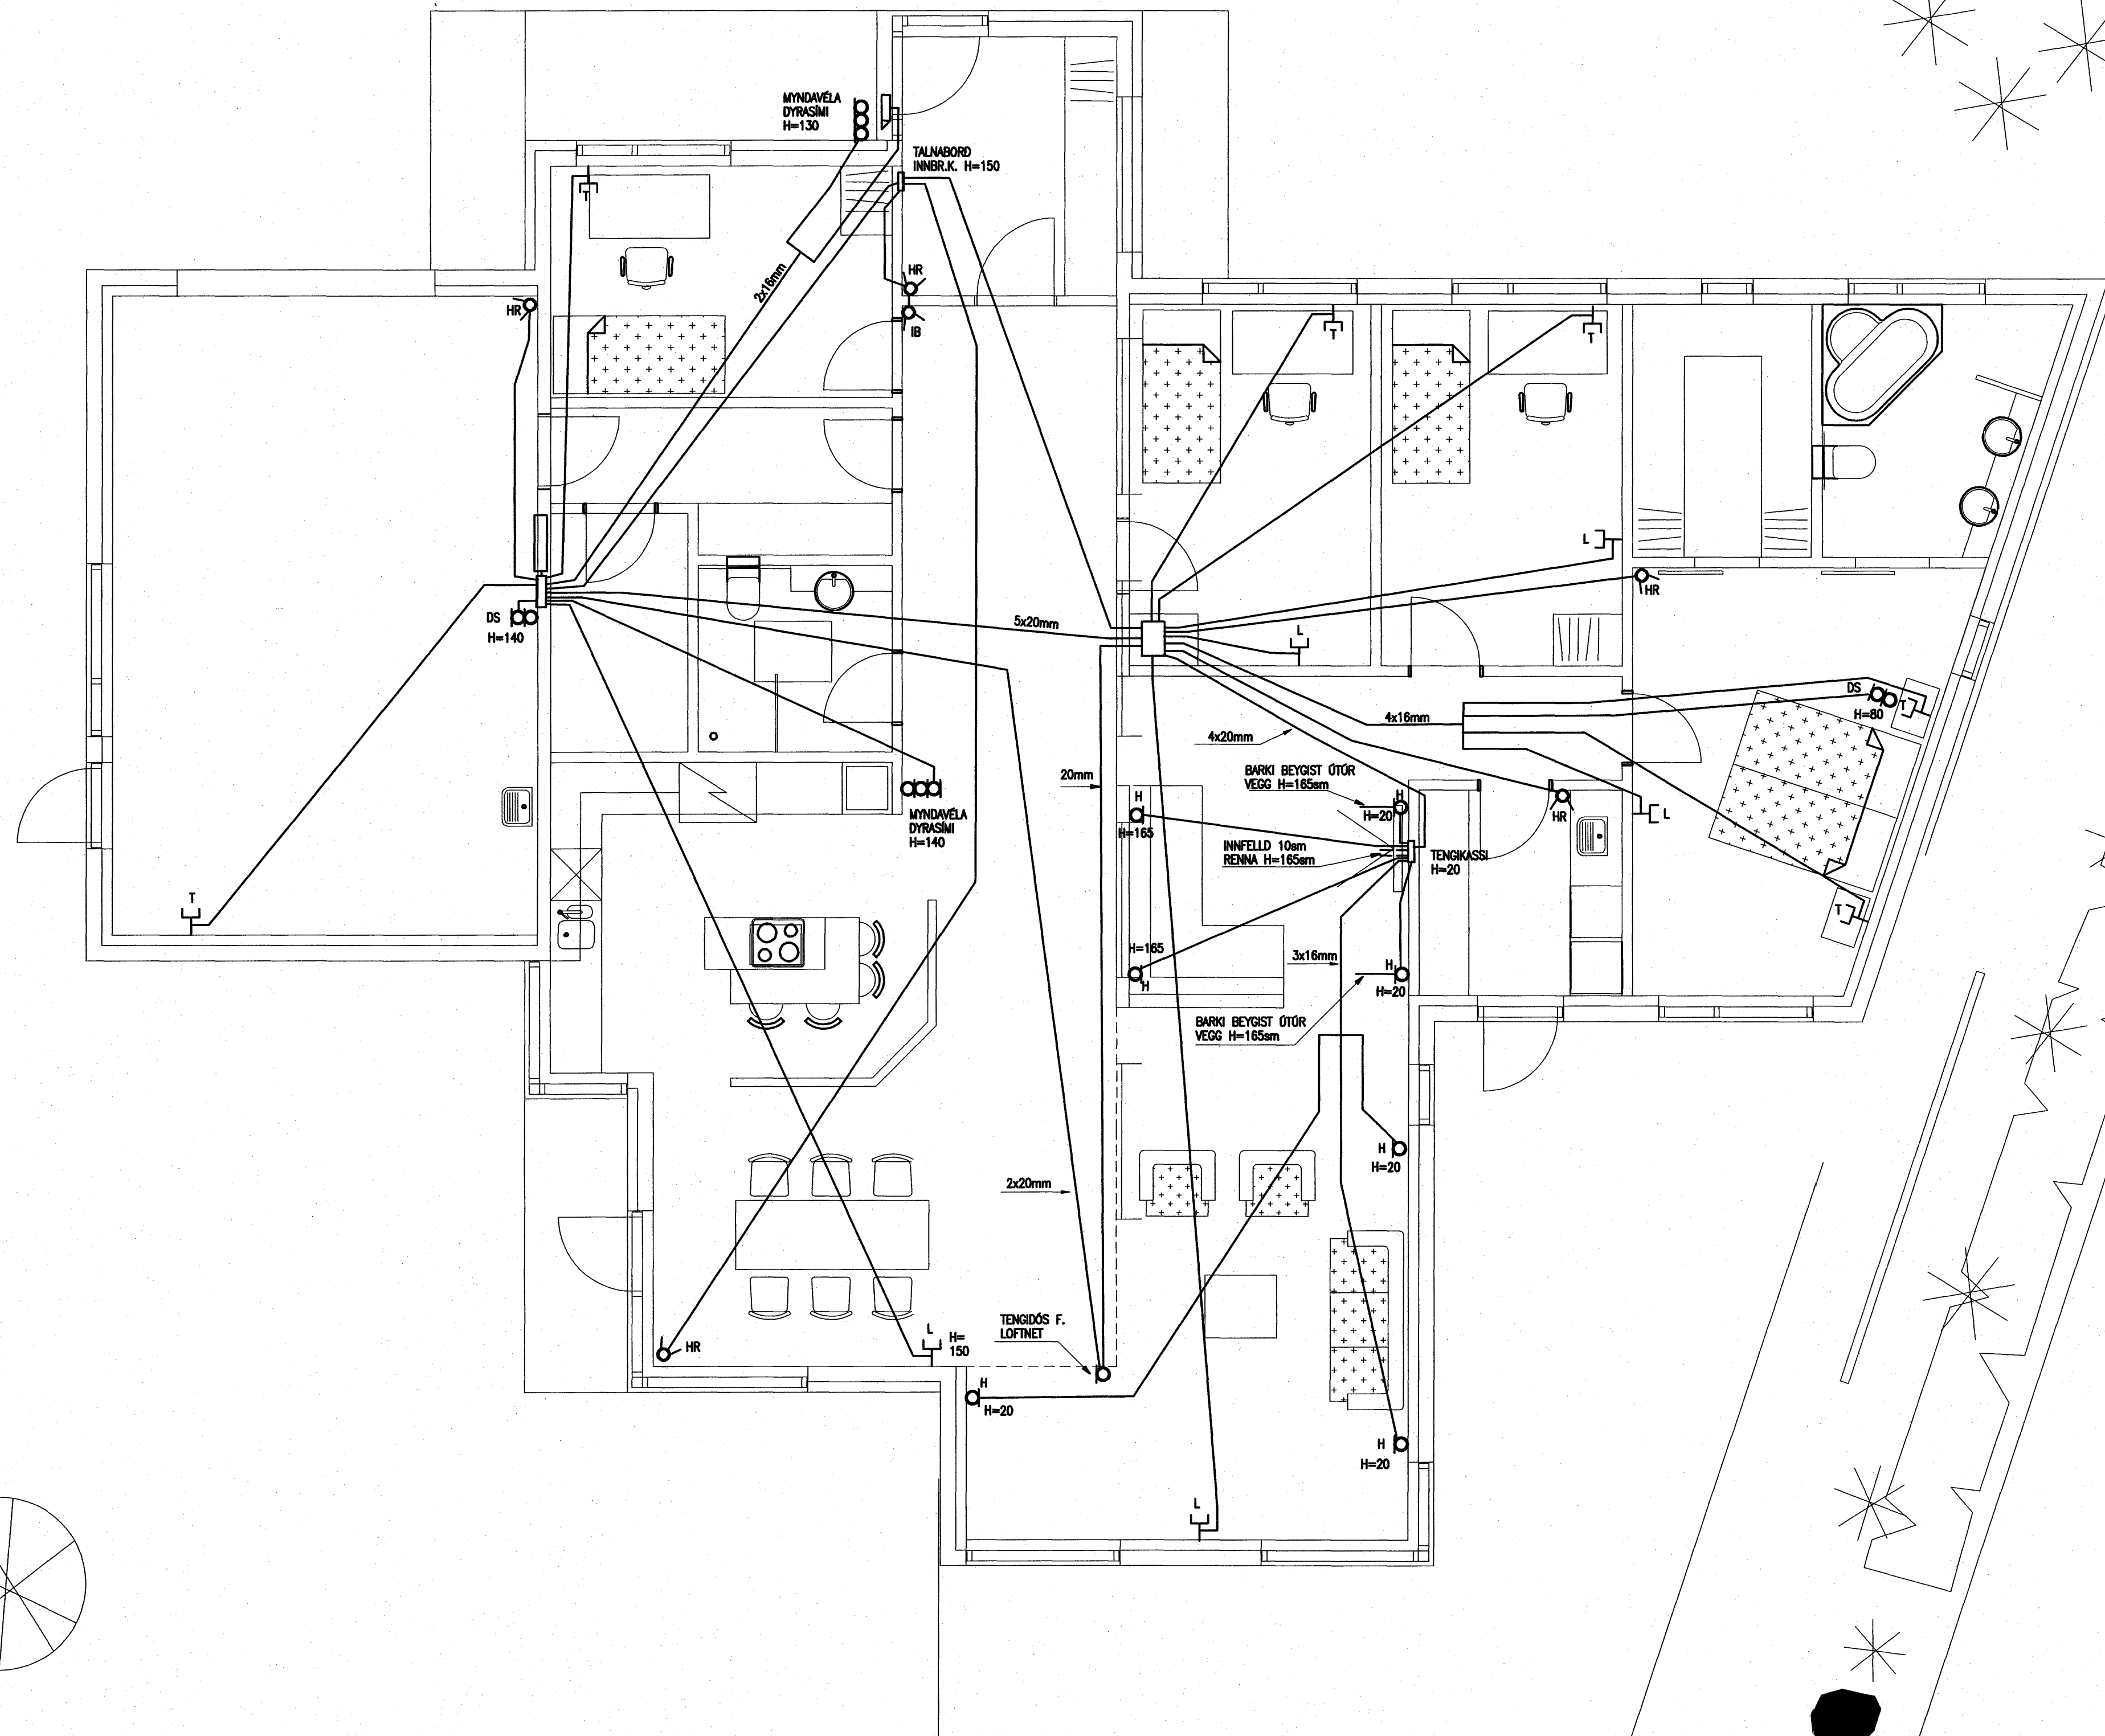

**RTK**  
**RAFTEIKNISTOFA**  
**THOMAS KAABER**

SKÓLAVÖRDUSTIG 3  
 S: 552 1266 FAX: 552 8266  
 E-MAIL: rtk@sk3.is  
 KT: 420198-2999

**KVISTAVELLIR 17**  
**HAFNARFIRDI**  
 FULLNADARTEIKNING  
 GRUNNMYND  
 SMÁSPENNA

D. SEPT07 | BL.04 | AF.07 | MKV. 1:50  
 H. TK | T. TK | Y. JH  
 SAMP. *Thomas Kaaber* | VERKNR. 1270 | TEIKN.NR. 01

Aritun aðalhönnuðar:  
 17/8 2007  
*Guðrún Thordarsdóttir*  
 Guðrún Thordarsdóttir arkitekt hl.f. 190548-2019