



K: 23,11

K: 23,11

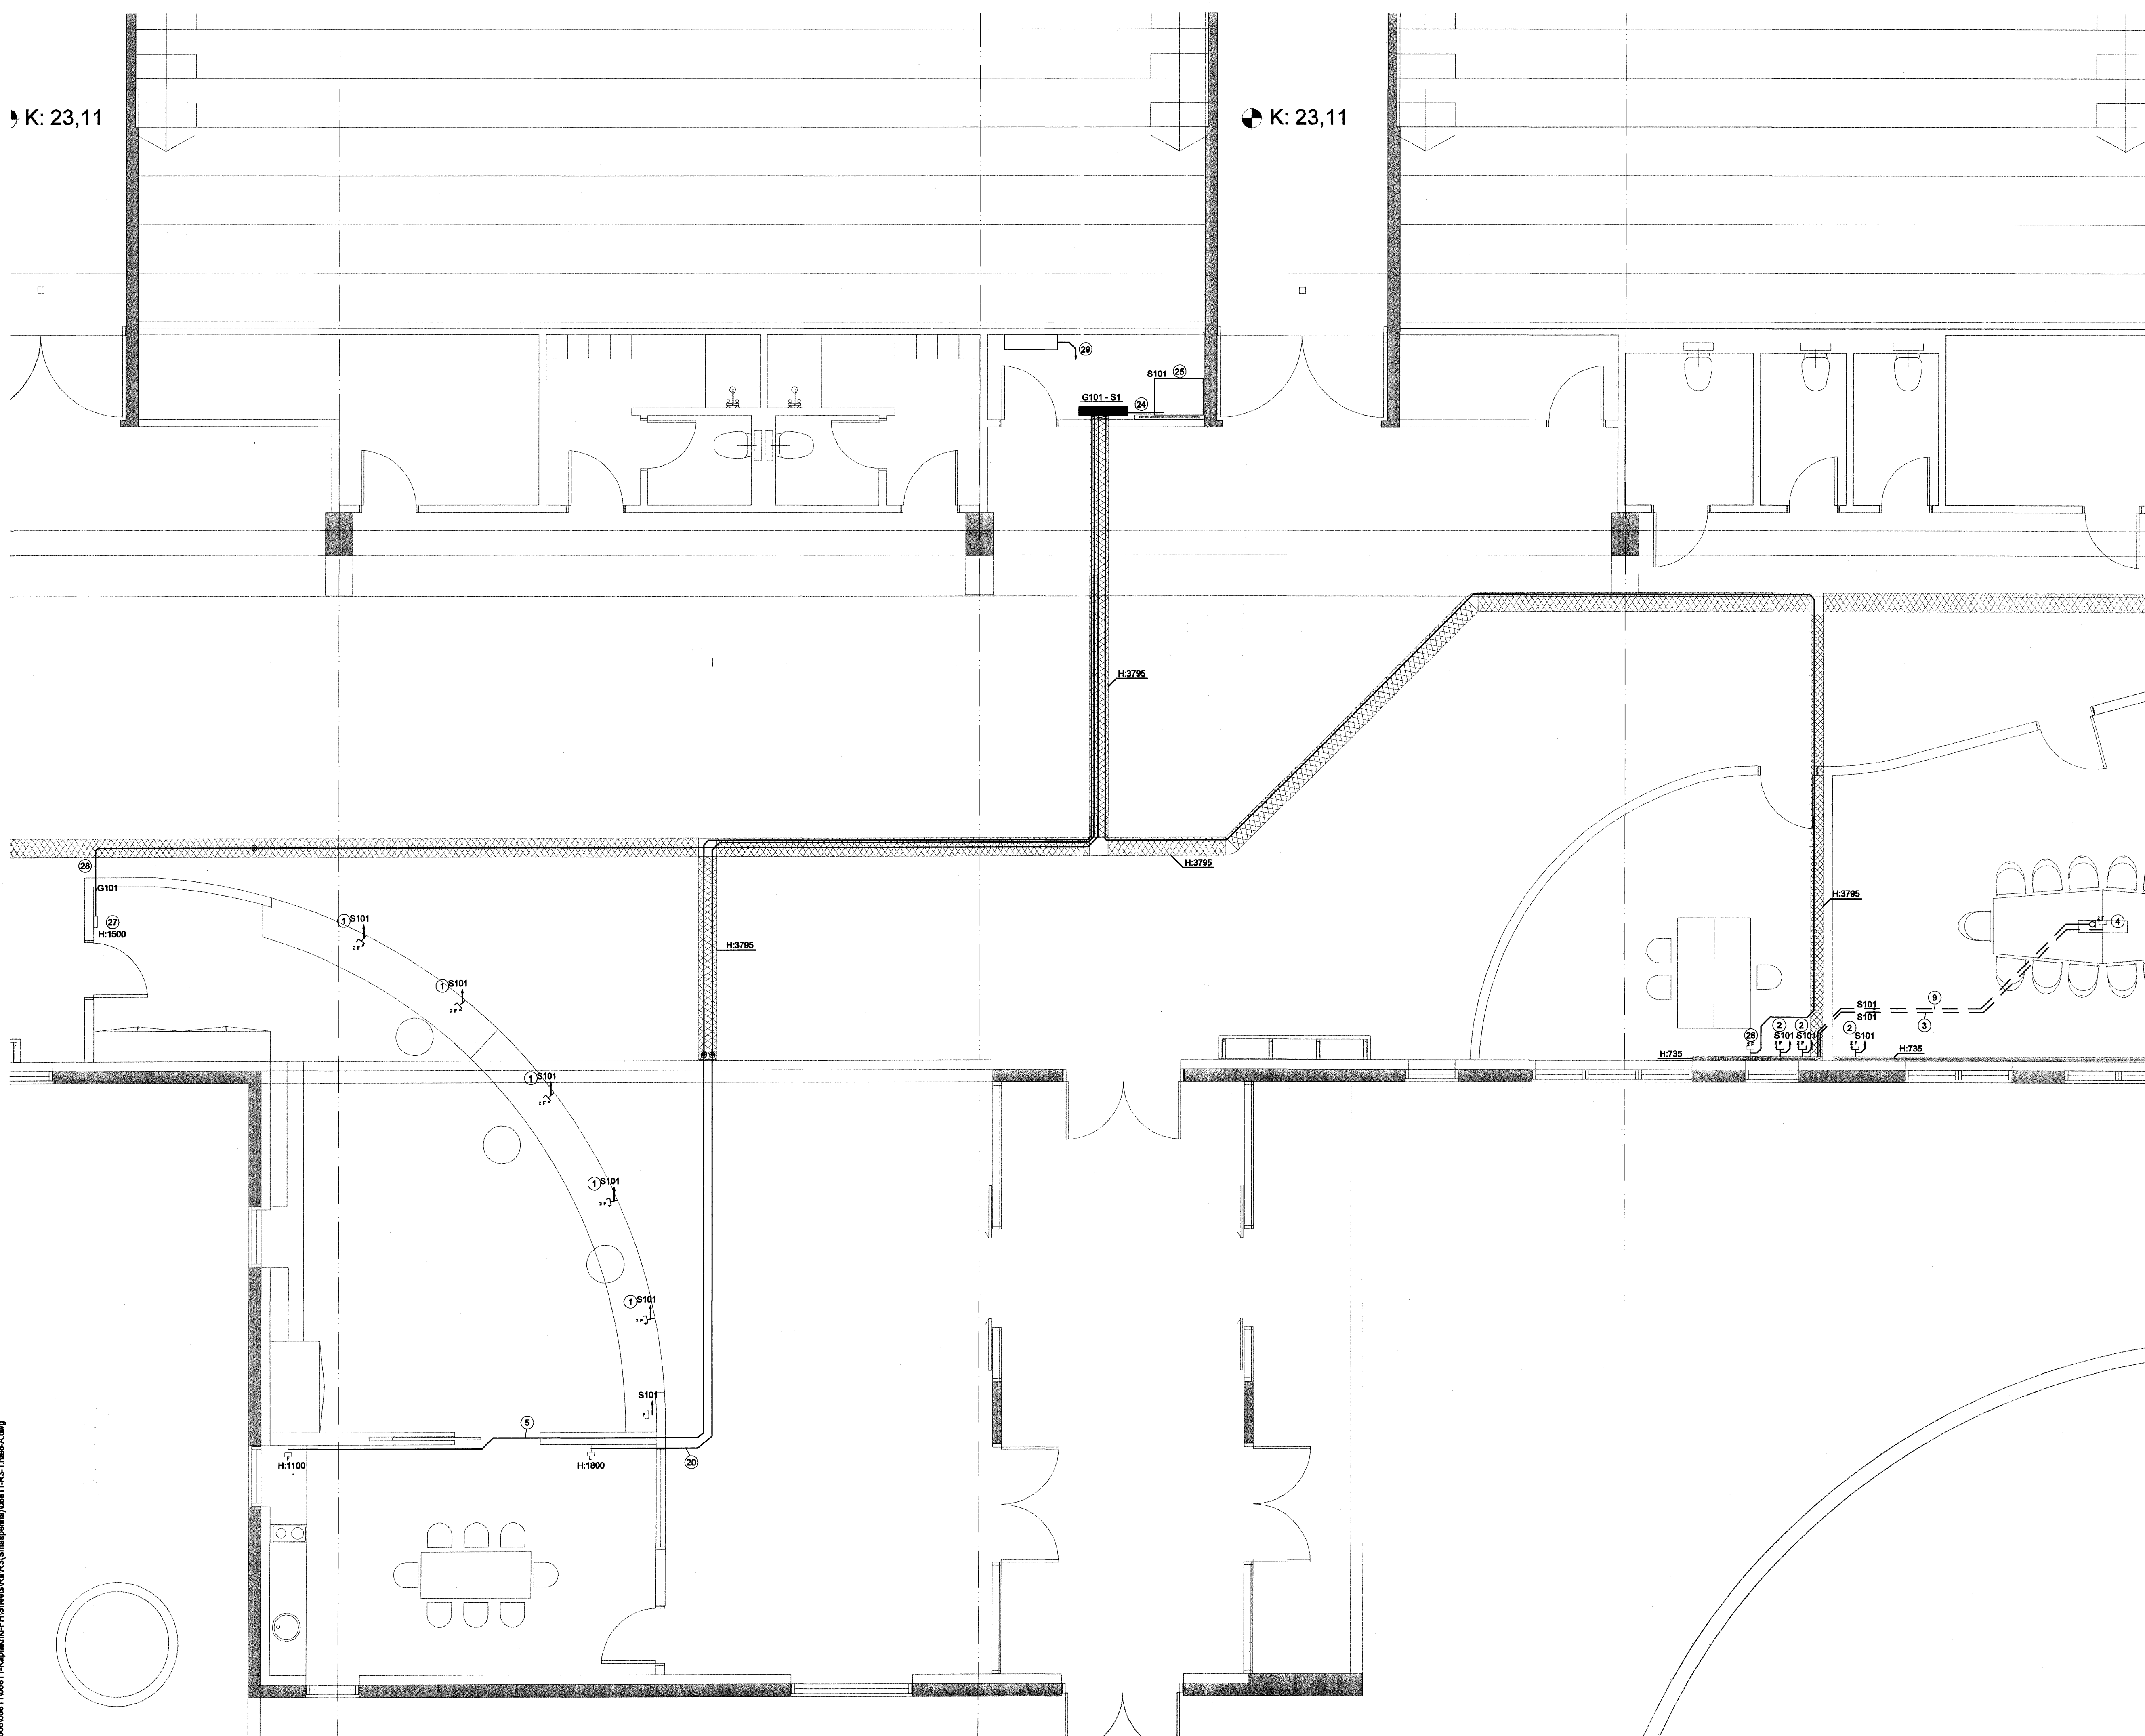

3A1 TERIB  
 0604  
 20.11.07  
*[Signature]*

KAPLAKRIKI

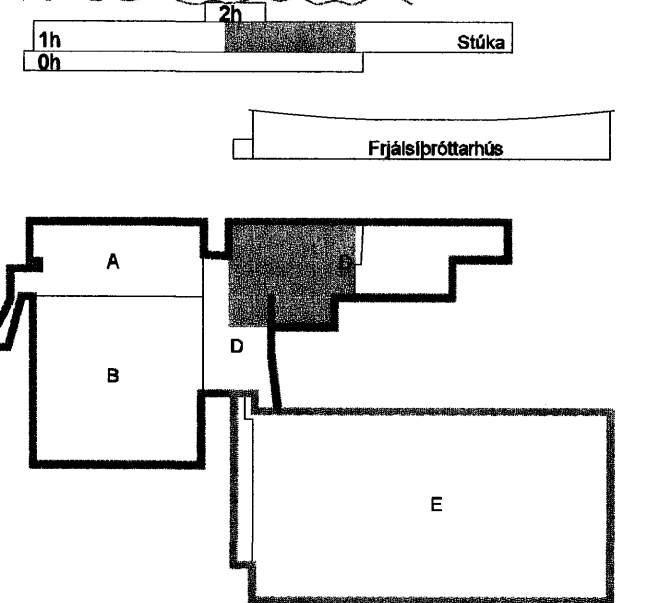

A 27.11.07 Verktalning RVK/HJ  
 Útg. Daga Skýring Hannabó/Yfirfaró

**VSB**

VERKFRÆÐISTOFA

BÆJARHRAUN 20 · 220 HAFNARJÖRDUR · KENNIT. 710796-2899  
 vab@vab.is · Sími 585 8600 · Fax 585 8610 · www.vab.is

Artun sérhönnuðar  
 Ragnar Viktor Karlsson Kt: 220470 5129 *[Signature]*

Verkheli  
**KAPLAKRIKI**  
**HAFNARFIRÐI**

Verkheli  
 Rafkerfi  
 Smáspenna 1.hæð  
 Grunnmynd

Hannabó	Teknað	Virtalning	Kvarði	Slóa
RVK/HJ	RVK/HJ	RVK	1:50	/A1
Daga	Verkheli	Talning	Útgáfa	
30.04.2007	06811	A R313	A	

V:20060681106811-KaplaKriki-FH-SmaSpenna1.haed-1.R3-1.haed-1.dwg