

**SKÝRINGAR:**

SÖKKULSKAUT SKAL GANGA FRÁ MEÐ ÞVI AD TENGJA TRYGGILEGA SAMAN TVO NEDSTU JÁRNIN Í SÖKKLI MED VÍRAKLEMMU EDA MED RAFSUDU ALLAN ÚTHRINGINN.




SÖKKULSKAUT

① AFGLÓÐADUR 10mm<sup>2</sup> KOPARVÍR TENGIST MED VÍRAKLEMMUM EDA RAFSUDU MILLI STEYPTRA EINGA OG BURDARSÚLNA

② STEYPUSTYRKARJÁRN Í BURDARSÚLUM OG VEGGJUM SKAL BINDA SAMAN MED VÍRAKLEMMUM EDA RAFSUDU VÍD JÁRNAGRIND Í LÖON PLOTU

**BATTERIÐ**

VERK:	0604
MÓTT:	2011.03
SAMP:	
SKÝRING:	

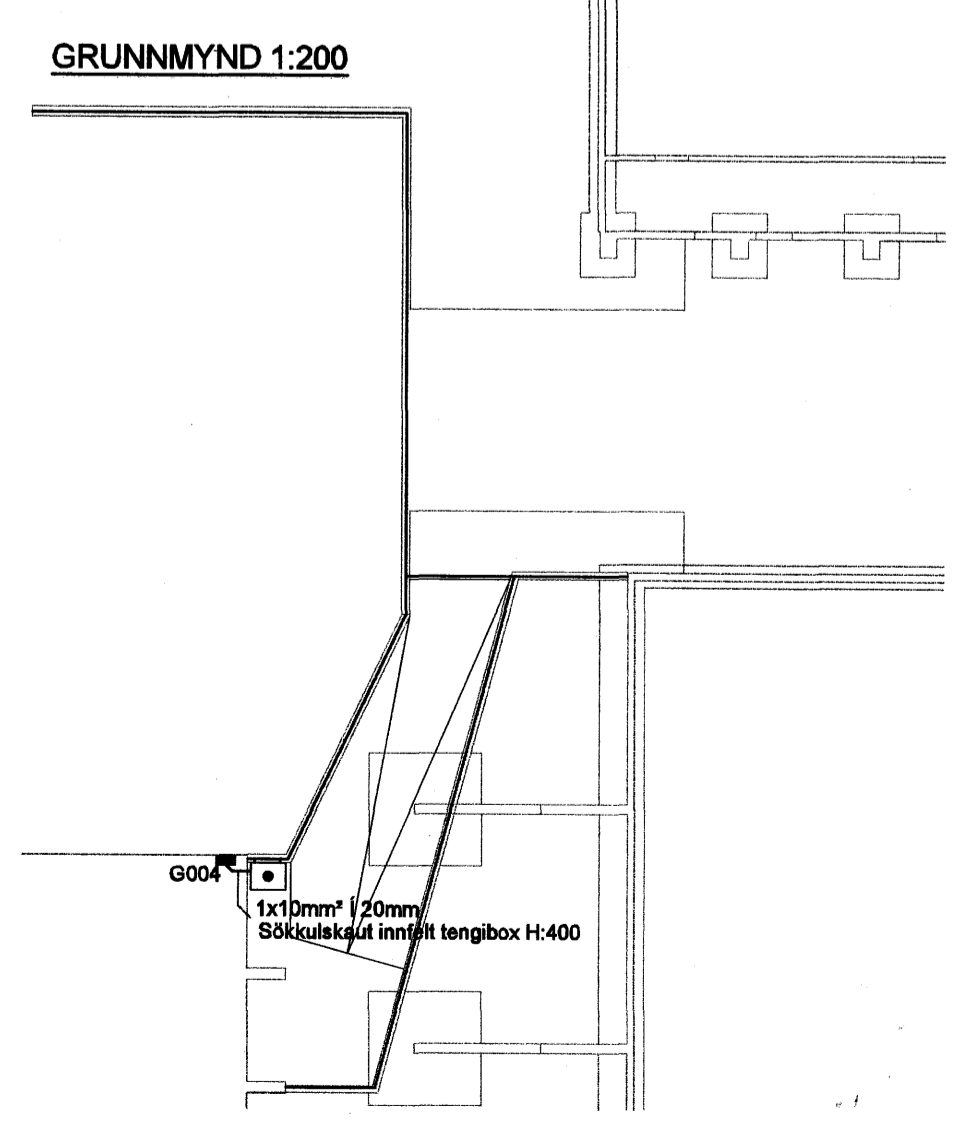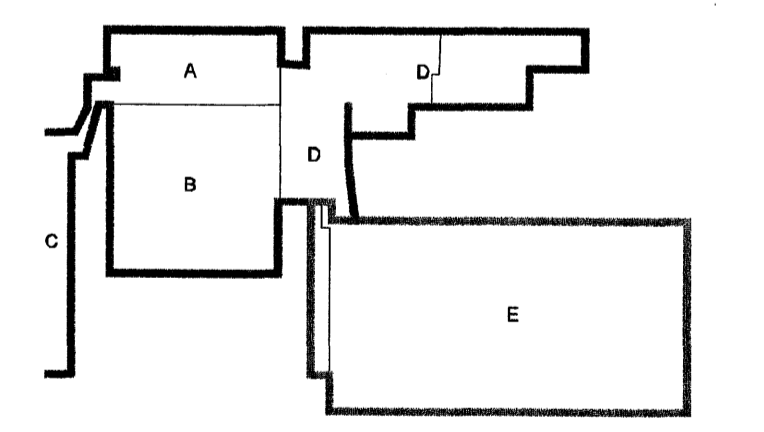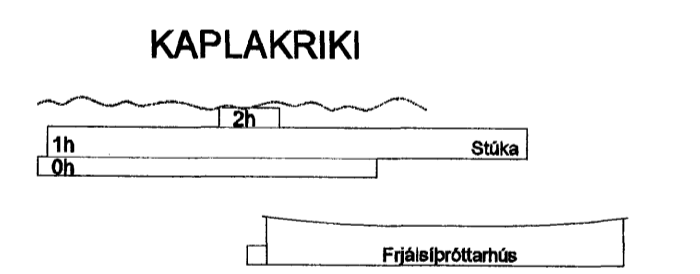

A 27.11.07 Verktalning RVK/HJ  
Útg. Dags. Skýring Hanna Ö. Yfirfirir

**VSB**  
VERKFRÆÐISTOFA

BAEJARHRAUN 20 · 220 HAFNARFJÖRÐUR · KENNIT. 710796-2899  
vsb@vsb.is · Sími 585 8600 · Fax 585 8610 · www.vsb.is

Áritun sérnömuðar  
Ragnar Viktor Karlsson Kt: 220470 5129 *Ragnar Karlsson*

Verkiheili  
**KAPLAKRIKI**  
**HAFNARFIRÐI**

Verkiheili  
Rafkerfi  
Grunnmynd  
Sökkulskaut

Hanna Ö. Yfirfirir	Tekinn RVK	Yfirfirir HJ	Kvæði 1:200	/ A1	Síða
Dags. 19.02.2007	Verkiheili 06811	Talning R003			Útgáfa A

V:\2006\06811\06811\_KaplaKriki-Fjallabrottarhúsi-Sökkulskaut.dwg