
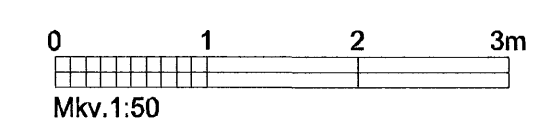
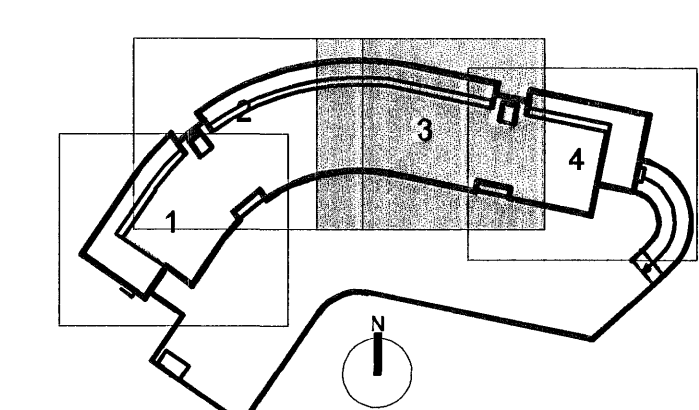


ARNLÓBENIKSSON 0609SB-64S

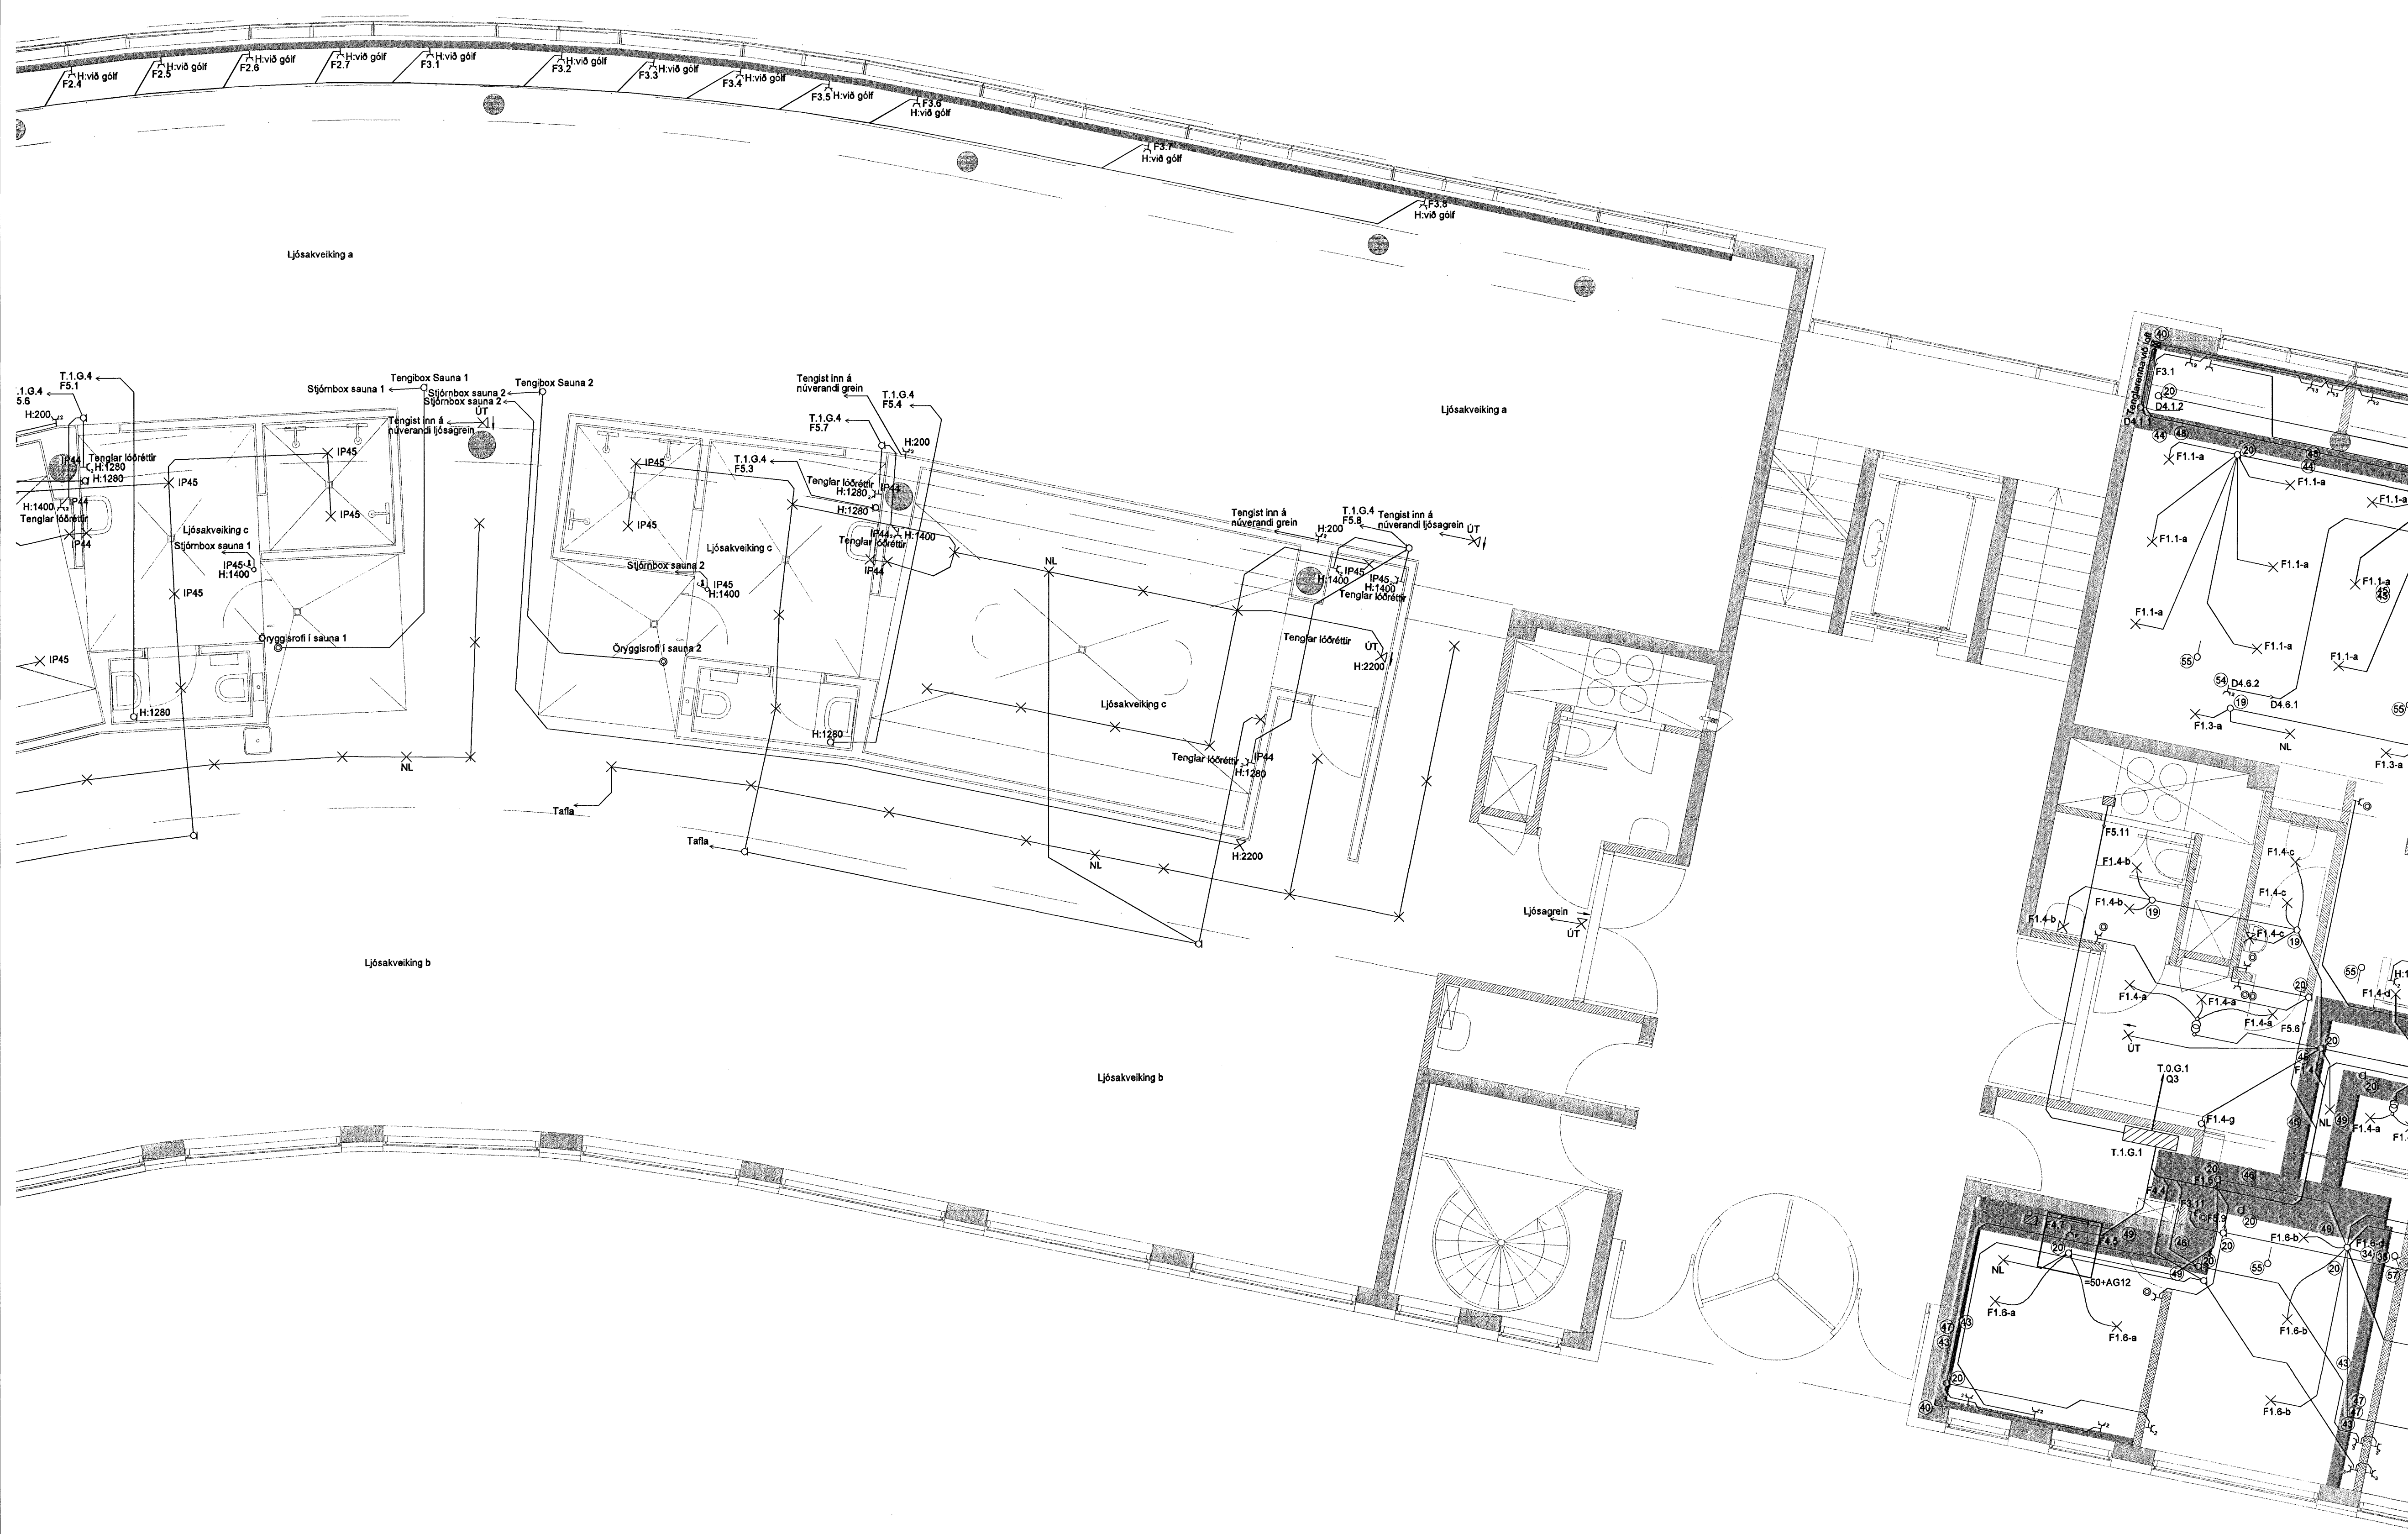

C	10.10.07	WORLD CLASS	BSG / ÖG
B	19.08.05	YMSAR BREYTINGAR	BSG / ÖG
A	06.12.04	YMSAR BREYTINGAR	BSG / ÖG
Útg. Dags.	Skýring		Hannað/Yfirfarir

VSB

VERKFRÆÐISTOFA

BÆJARHRAUN 20 · 220 HAFNARFJÖRÐUR · KENNIT. 710796-2899
 vsb@vsb.is · Sími 565 8600 · Fax 565 9610 · www.vsb.is

Áritun sérhönnuðar			
ÖRN GUDMUNDSSON kt. 220961-2739			
Verkhetti			
DALSHRAUN 1			
HAFNARFJÖRÐUR			
Verkhiti			
RAFKERFI			
LÁGSPENNA			
GRUNNMYND 1.HÆÐ, SVÆÐI 3			
Hannað	Teiknað	Yfirfarir	Kvali
BSG	BSG	ÖG	1:50
Dags.	Verkefni	Teikning	Útgáfa
19.11.04	03841	R113	C

v:\020\03841\03841-03841-Chaishraun 1\ShedR113.dwg