
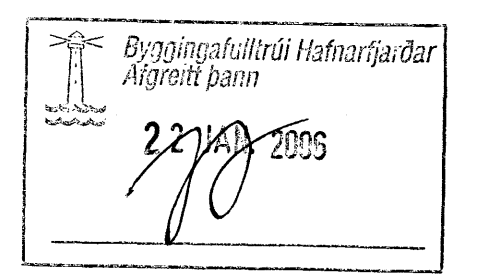


HÚS 15 - LAGNIR Í GRUNNI - 1:50

ÁRITUN SAMRÆMINGARHÖNNUNAR  
 Kt. 110437-2759

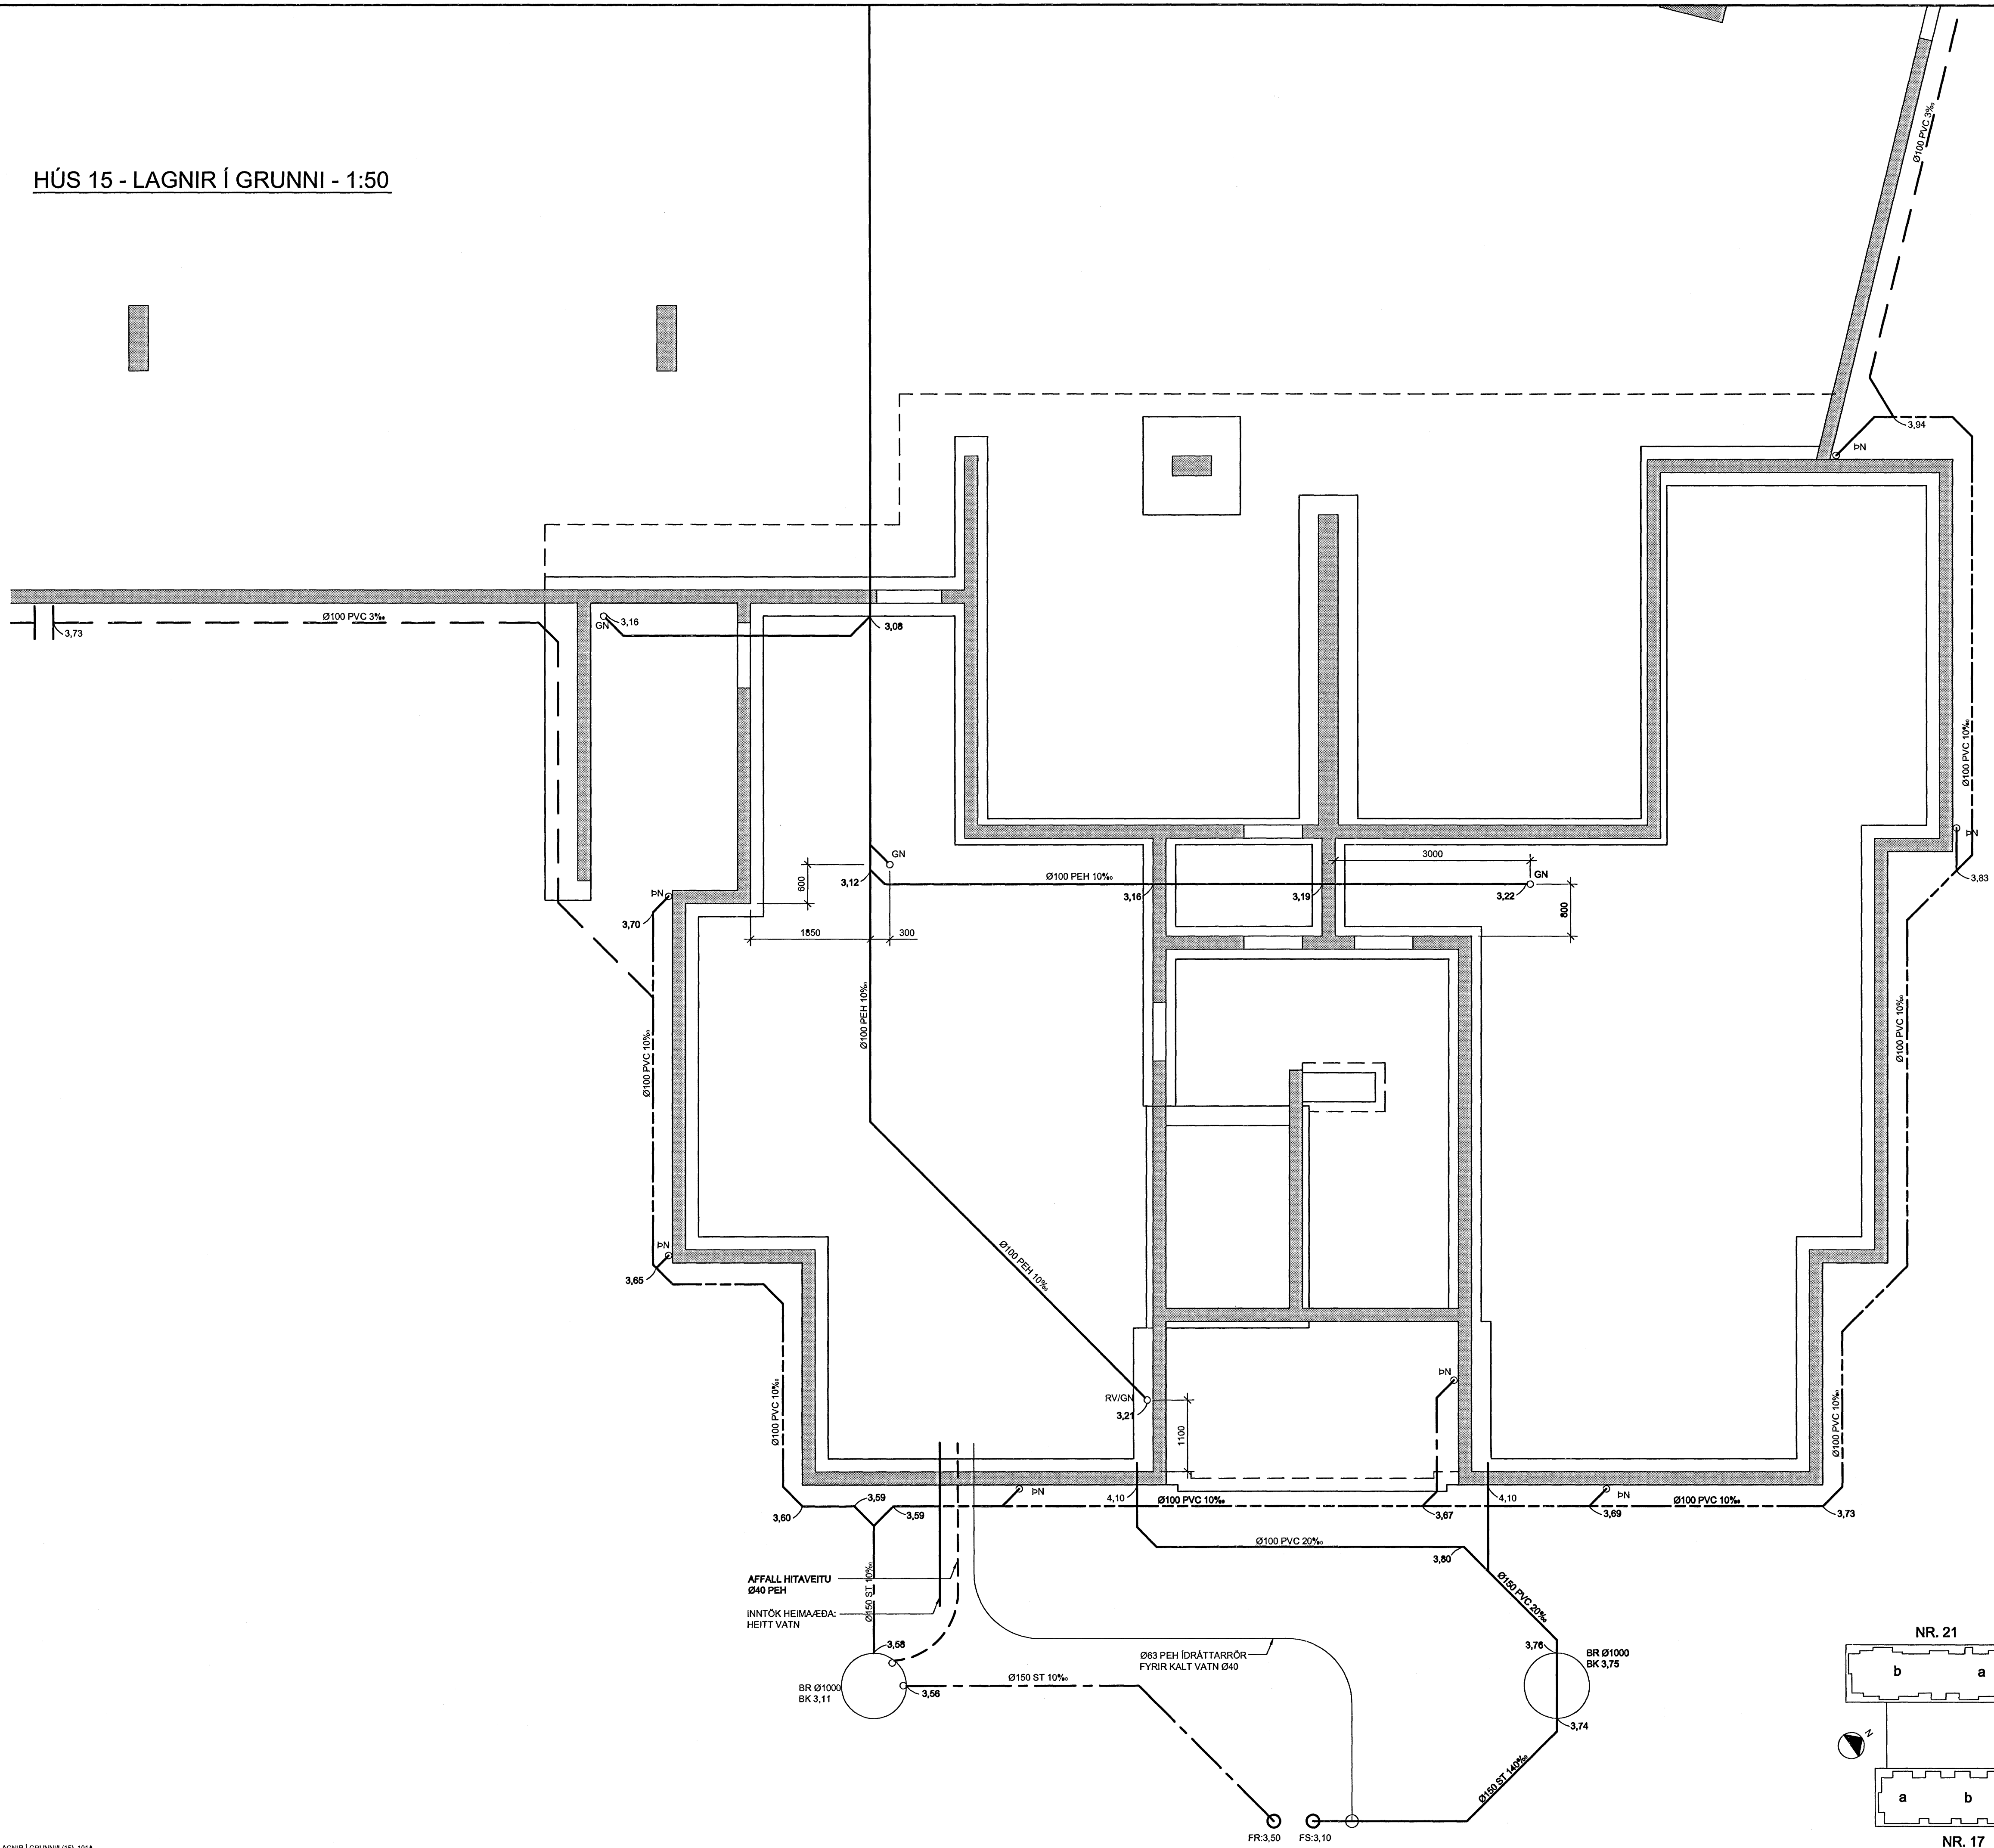

TILVÍSANIR:  
 ALMENNAR SKÝRINGAR . . . . . SJÁ BL. NR. L(15-21)\_001

Á 18.01.08	GRUNNLAGNIR	ÞÓ	GG
BR. DAGS.	BREYTING	REKNI	TEKNI

**NORÐURBAKKI 15**  
 ÞRIFA- OG HITAKERFI  
 LAGNIR Í GRUNNI  
 GRUNNMÝND

SKV.:	1:50
DAGS:	17.10.2008
HANNAÐ/TEKNI:	HÖGG
VERKNI:	05104

Formbala: 000105-1400 Lynghúsi 4, 110 Reykjavík Sími: 577-3000 Netfang: conis@conis.is Veffang: www.conis.is	Tekn. Nr.: L(15)_101 Nr.: A

