



HÚS 19b - LAGNIR Í GRUNNI - 1:50

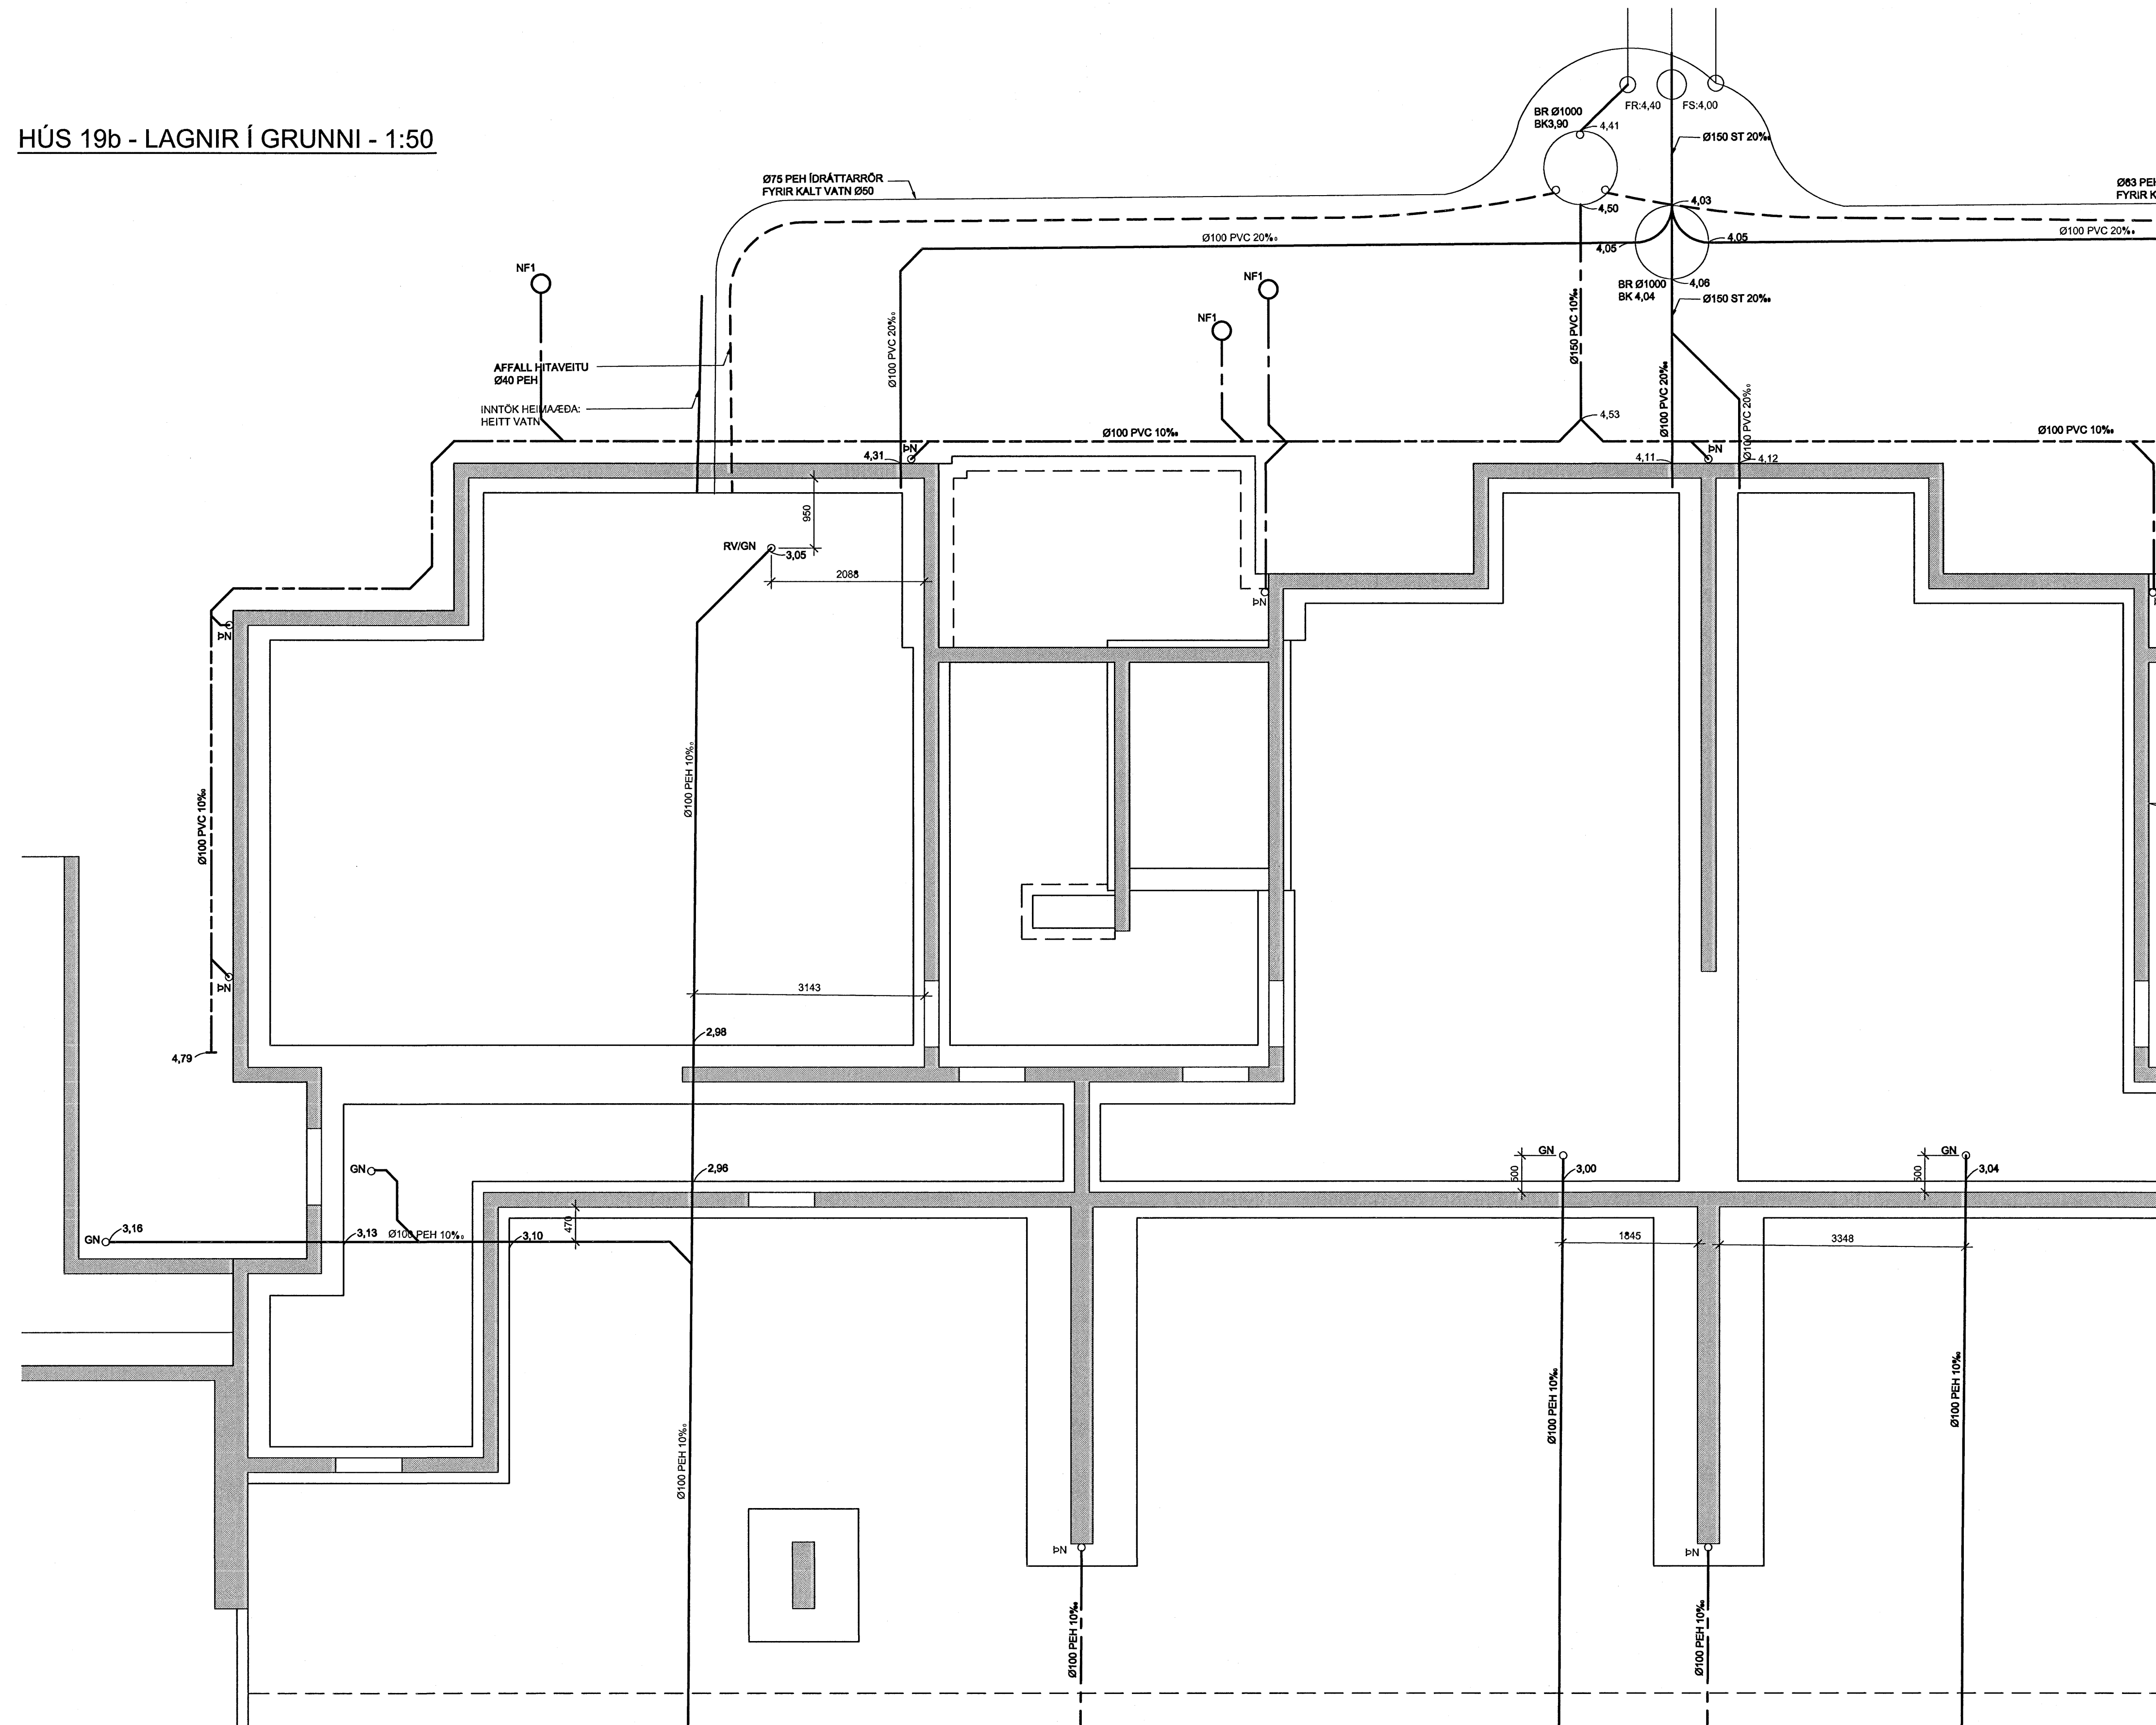

ÁRTUN SAMPREMINGARHÖNDUR  
 Nr. 110/57-2789

22 JAN. 2006

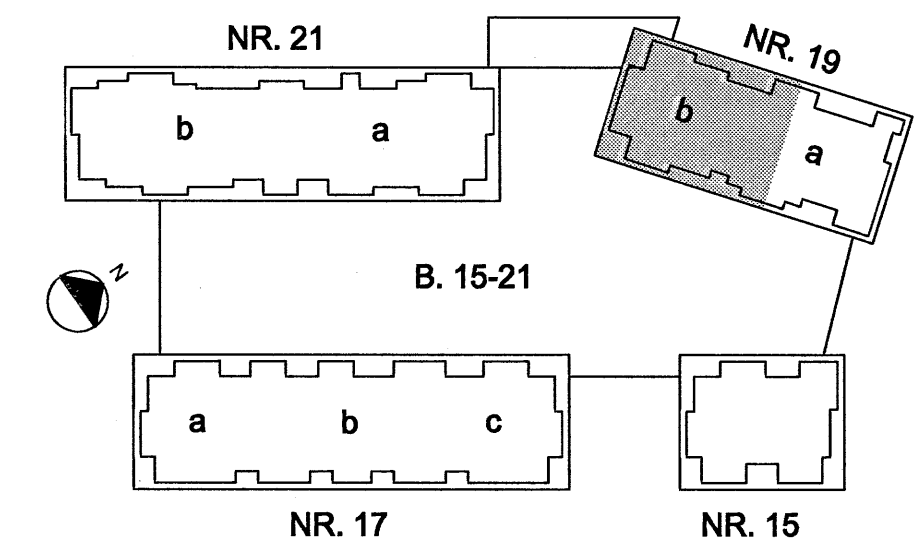

BR. DAGS.	BREYTING	REIKN.	TEIKN.
NORÐURBAKKI 19b			
PRIFA- OG HITAKERFI			
LAGNIR Í GRUNNI			
GRUNNMYND			
MÖV:	1:50		
DAGS:	18.01.2006		
HANNAÐ/TEIKN:	HÓGG		
VERKNR:	05104		
YFIRFAR:	Kembala: 400105-1400		
SAMBYGGT:	Linghóla 4		
KENNTALA:	Sími: 517-3000		
TEIKN. NR.:	Sími: 517-3001		
	Netfang: conis@conis.is		
	Vefsiðing: www.conis.is		
	L(19b)_302		