

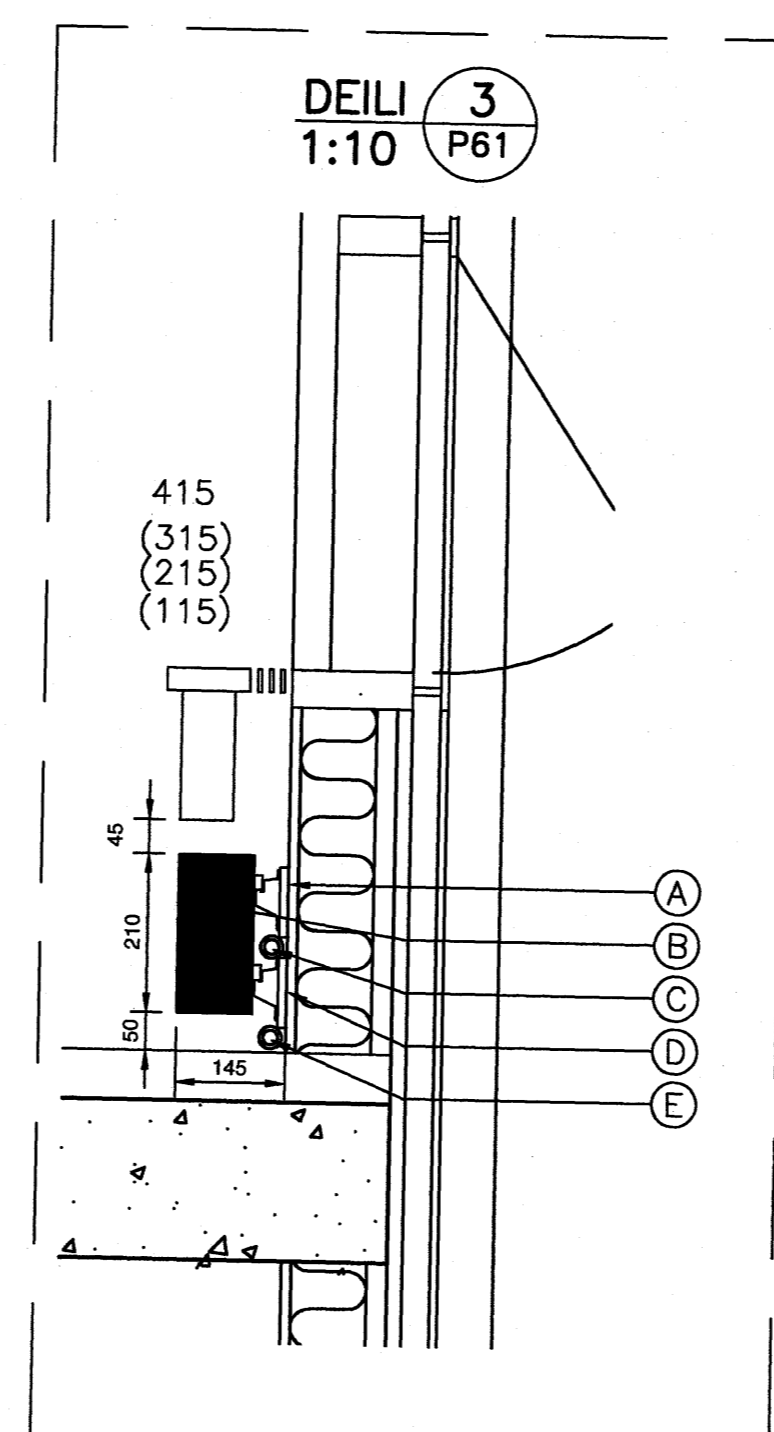
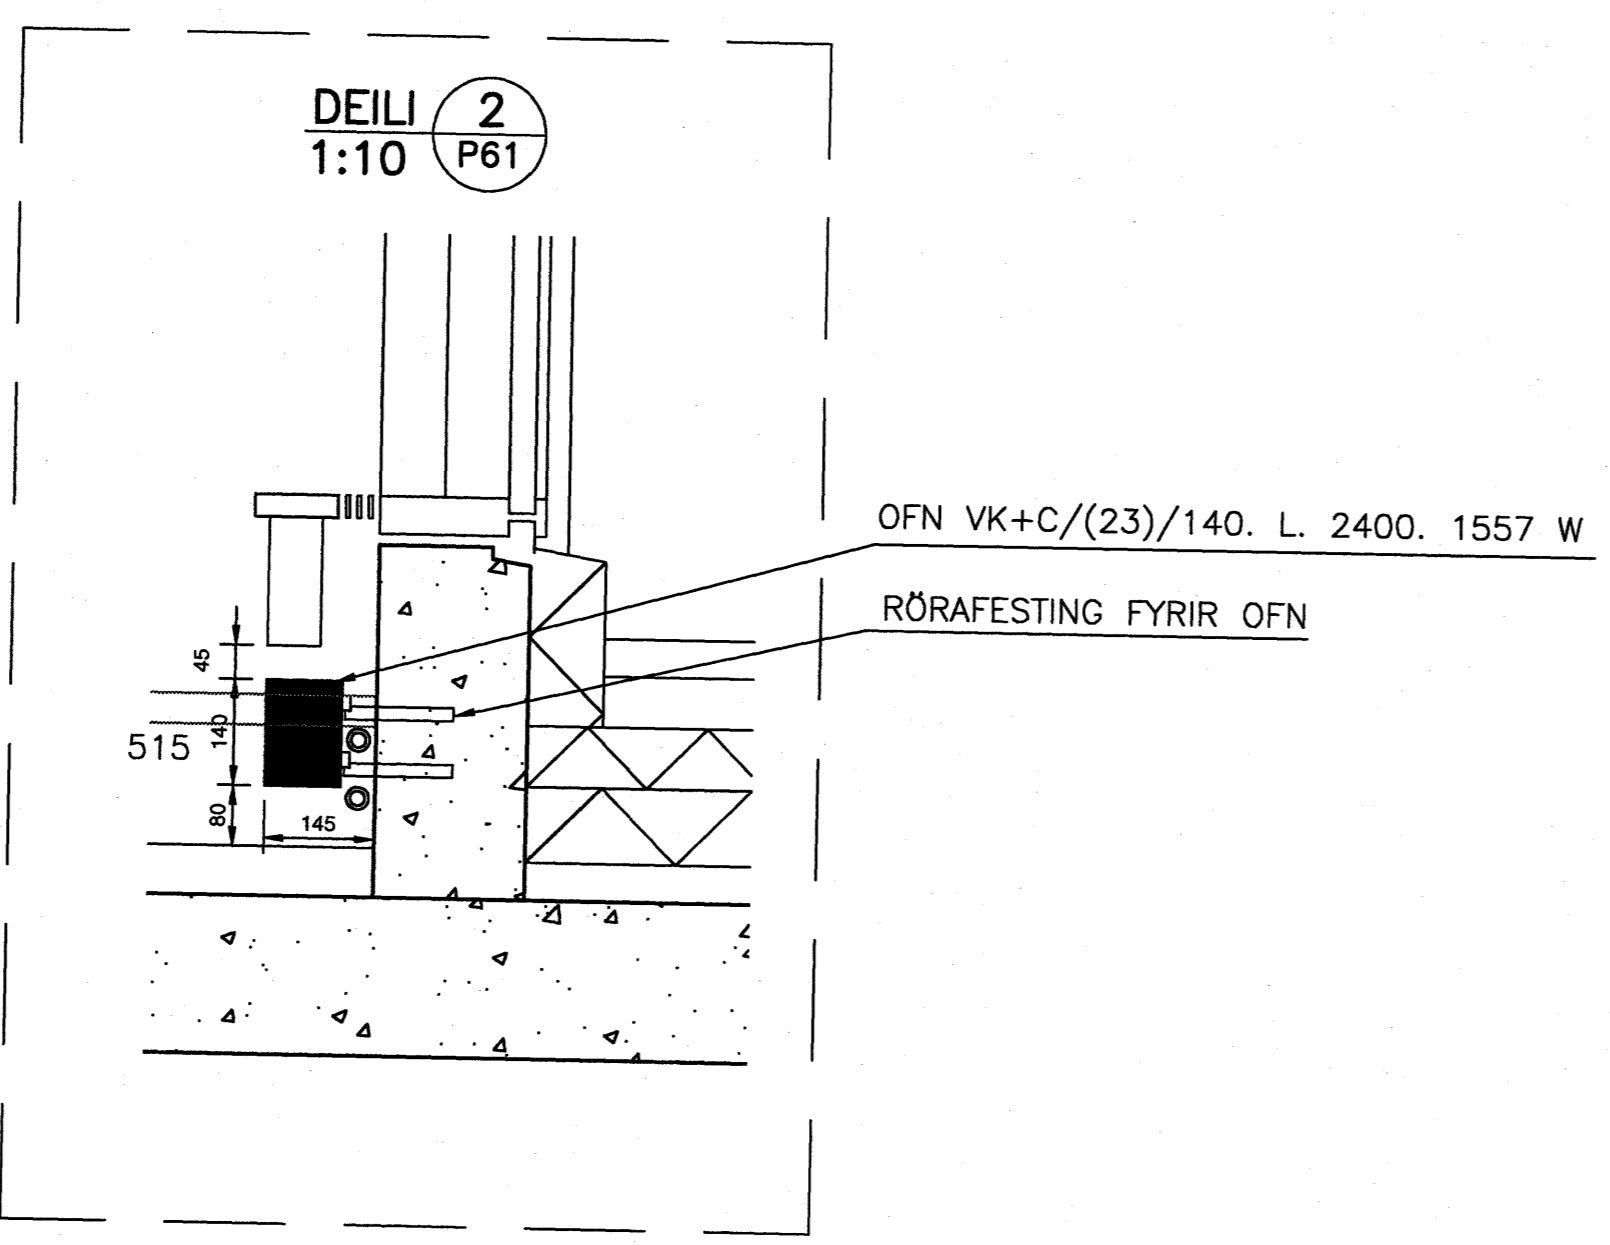
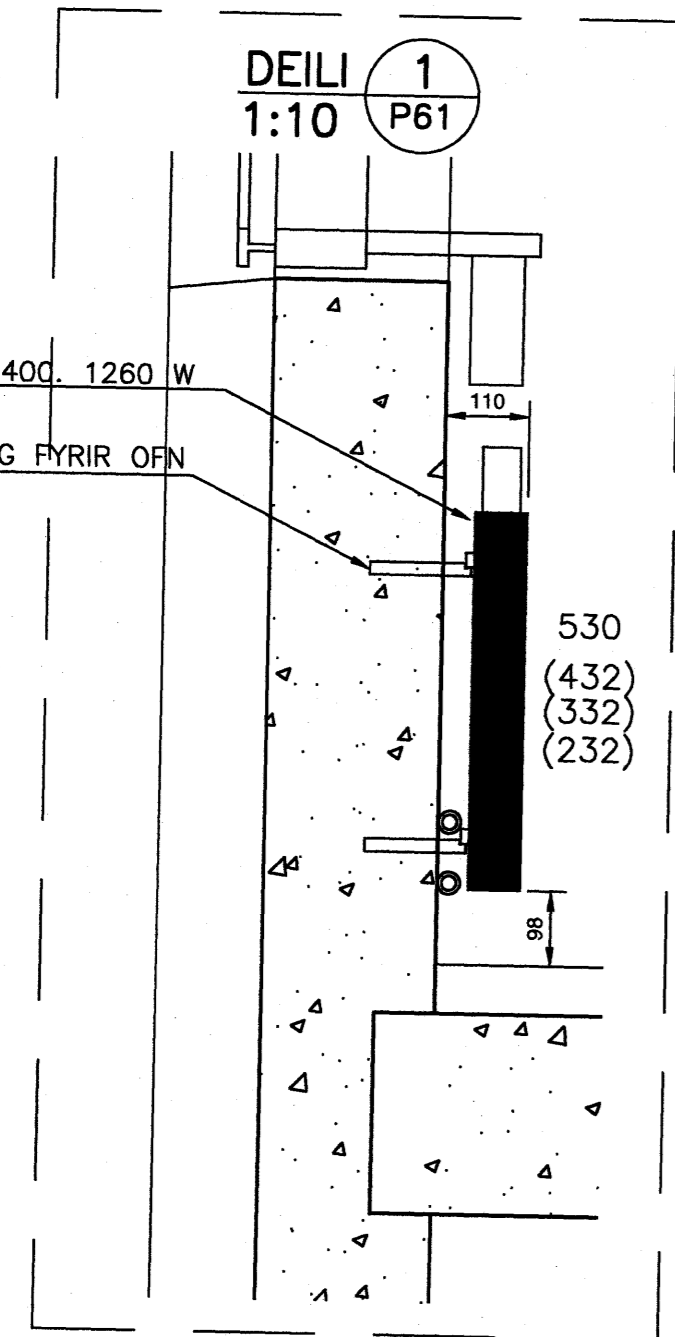


SNID 1:20 A

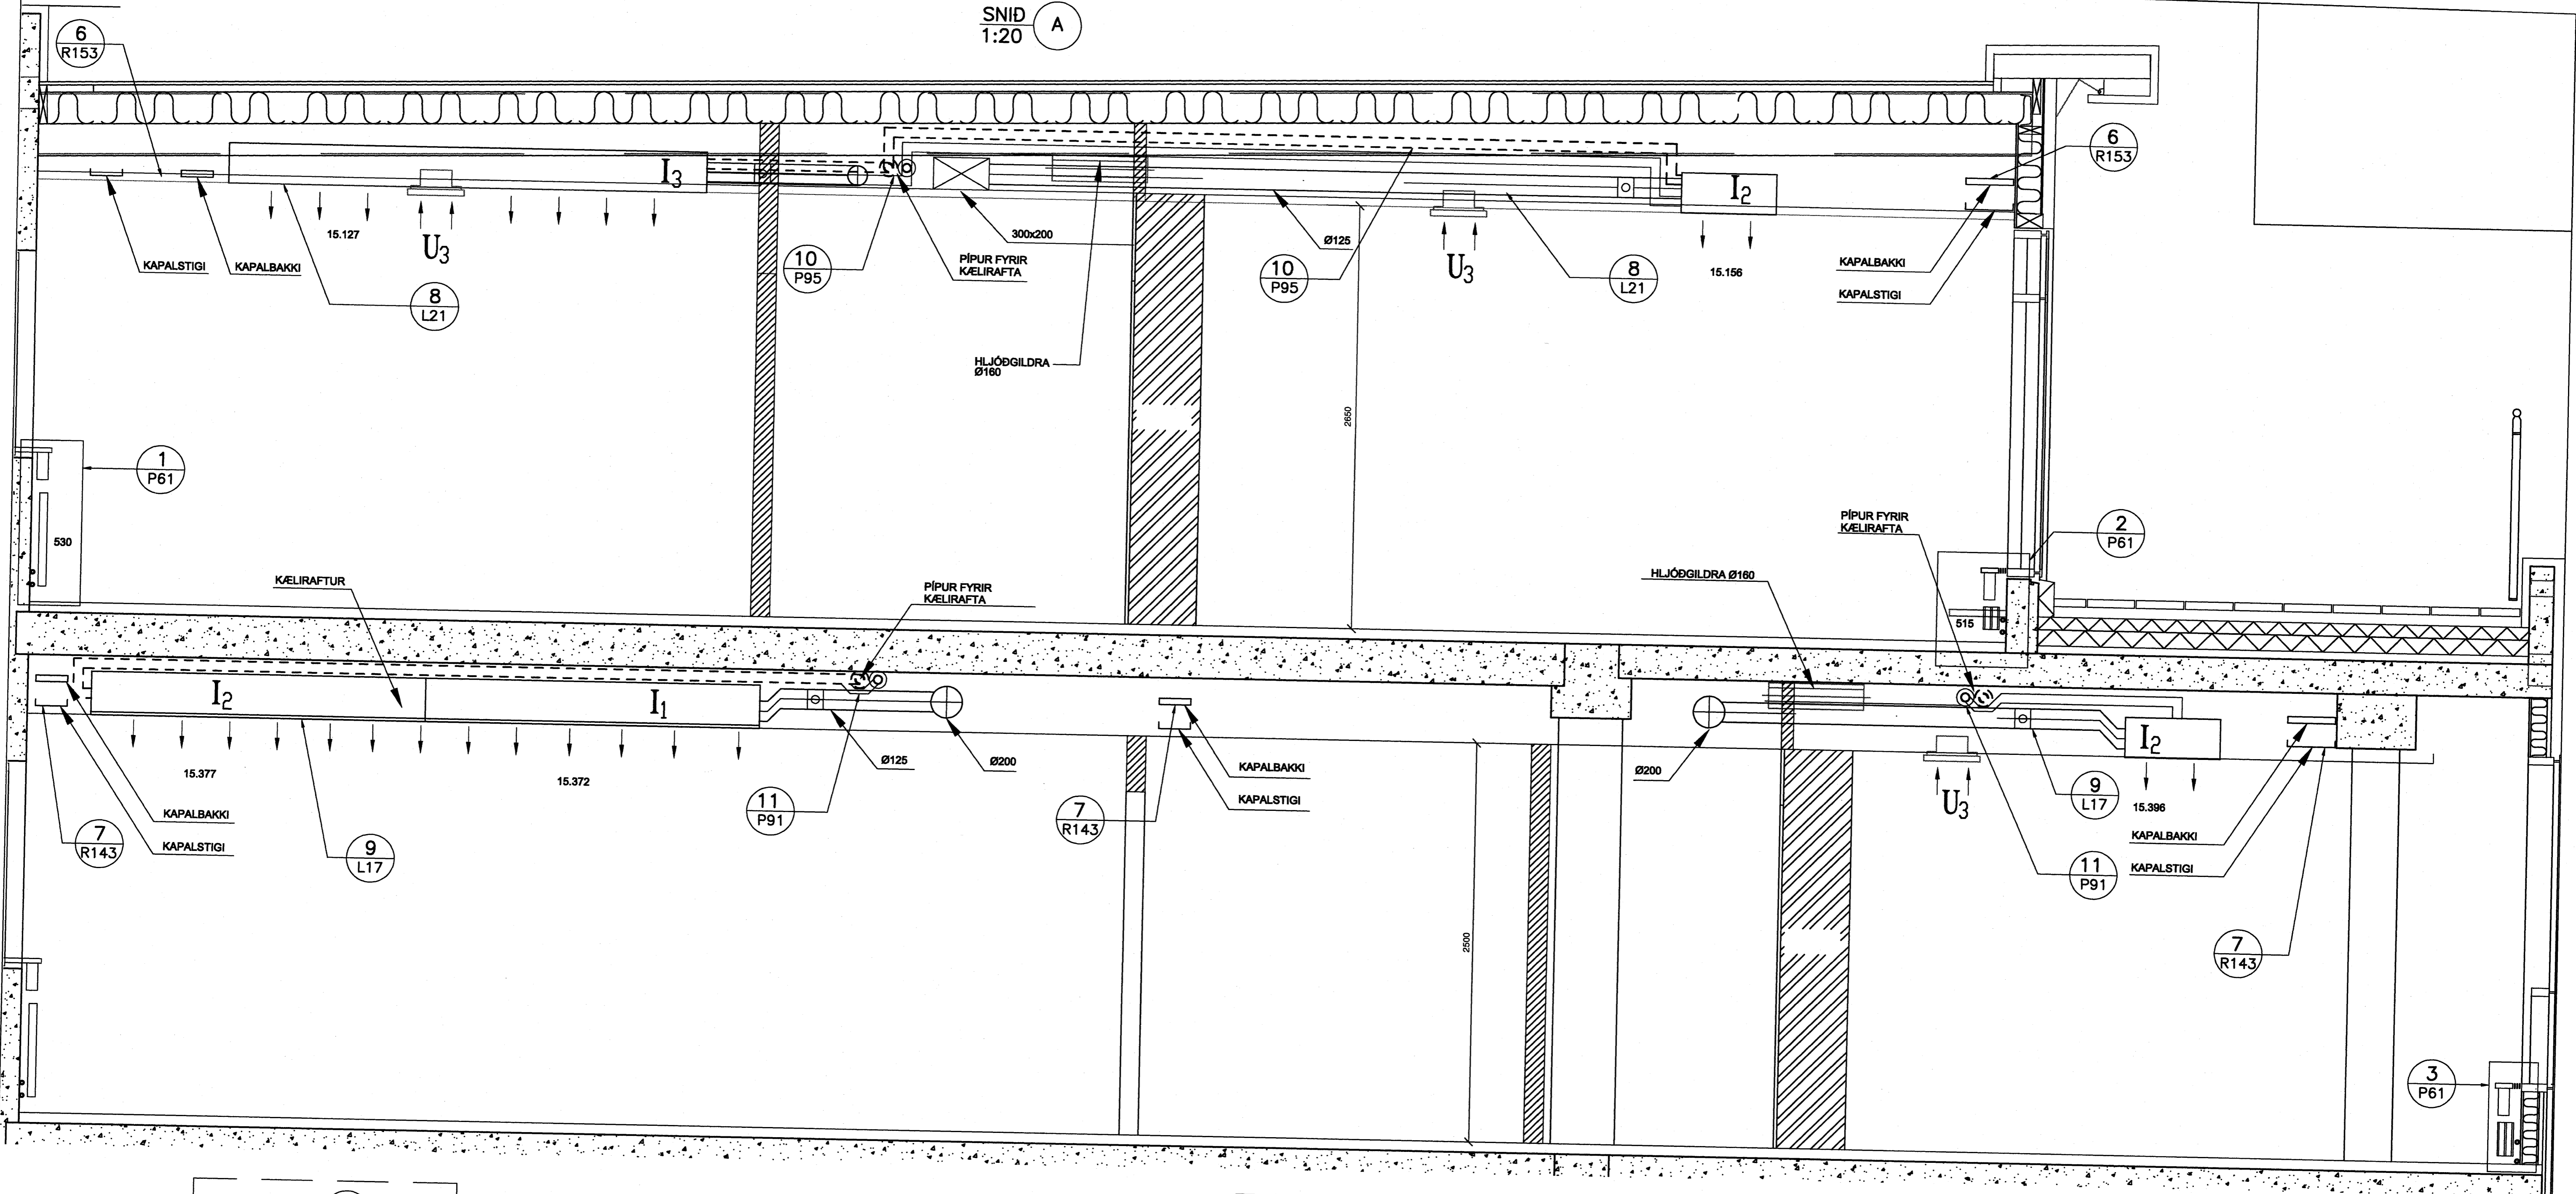

SNID 1:20 A P91

SNID 1:20 A P95

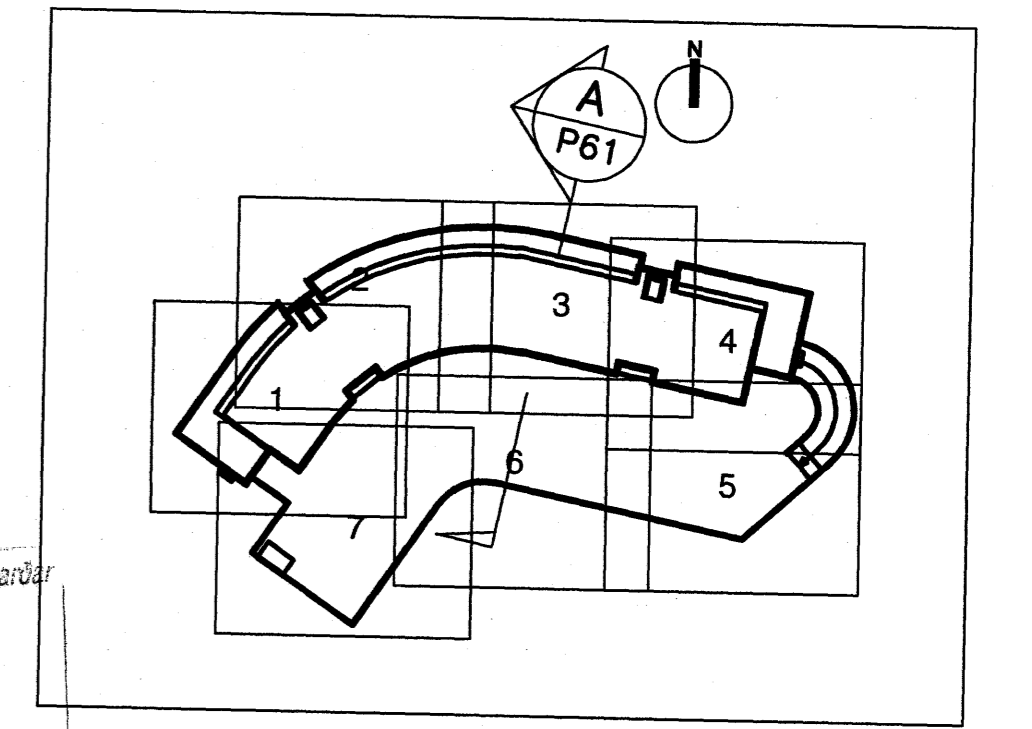

- A VEGGFESTING FYRIR OFN
- B OFN CP/(22)/210. L. 2400. 1640 W
- C FRAMRÁS HITAVEITU
- D VEGGFESTING FYRIR OFN
- E BAKRÁS HITAVEITU

ALLAR ALMENNAR SKÝRINGAR SJÁ TEIKN. P00

A 27.10.05 MELKVARDI LAGFERÐUR		KMJ
ÓTG.	DAGS.	BREYTING:
DALSHRAUN 1 HAFNARFIRDI		SNID OG FL.
Aritun lögg. hönnuða:		
Sveinn Áki Sverrisson Kt.230855-5609		
VSB VERKFRÆDISTOFA		
BEJARHRAUNI 20+220 HAFNARFJÓRÐUR Heimilisf. www.vsb.is • Netfang: vsb@vsb.is Sími: 585-8600 Fax: 585-8610 • Kt. 710786-2899		Hönnuð: SÁS/Áp Mál: 1:20/1:10 Yfirfarið: SÁS Dags: 26.09.05 Nr: 03841-P97A