



Vestur útlit í mkv. 1:100

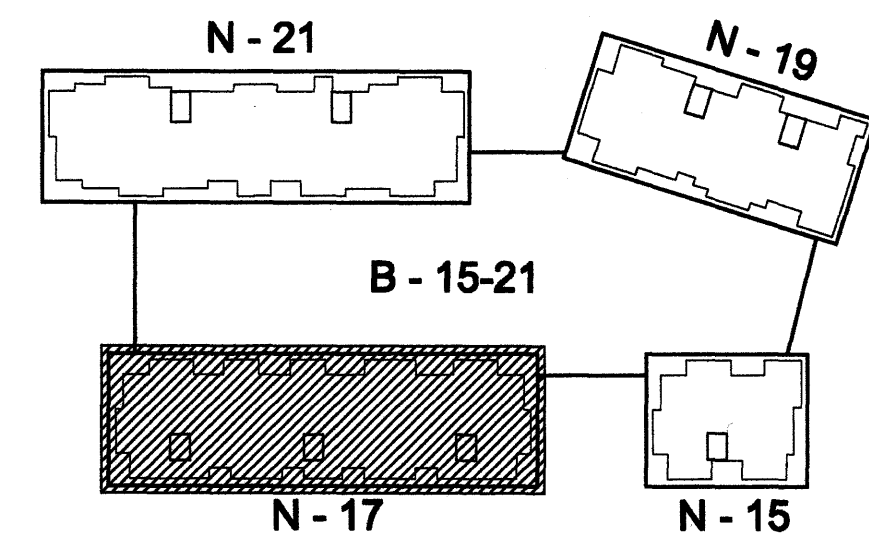

Lykilmynd í mkv. 1:1000

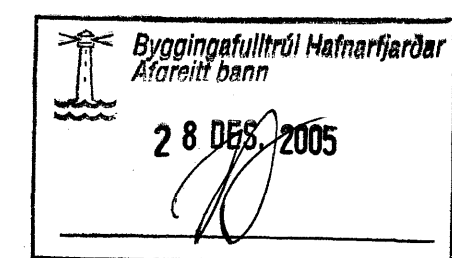

Norðurbakki 15-21
Fjölbýliðshús
 NORÐURBAKKI 17, MATSHLUTI 02 0446
VERKTEIKNINGAR
 STEYPUVEIKNINGAR
 STEYPUÚTLIT VESTUR
 MKV.: 1:100
 DAGS: 06.12.2005
 TEIKNAD: HÖG
 SKRÁ: 0446-17-(29)3.07.dwg

(29)3.07
Frumútgáfa

BATTERÍÐ
 Jón Ólafur Ólafsson FAI
 kt. 090955-4159
 Sigurður Símonsson FAI
 kt. 110457-2789

kt. 521291-1250
 Trónuhrauni 1
 220 Hafnarfjörð

Sími: 54 54 700 F: 54 54 701
 Netfang: batteri@arkitekt.is
 Heimasíða: www.arkitekt.is

© BATTERÍÐ EHF
 ÖLL AFRÖG OG AFRITUN TEIKNINGAR AD KLUTA BBA Í HEILO ER HAD BRIFLEGU LEYFI HÖFUÐA