


GRUNNMYND 2 HÆÐAR 1:50

GÓLFHITALAGNIR  
20x2.5 Pe-PEX c/c100 OG 200

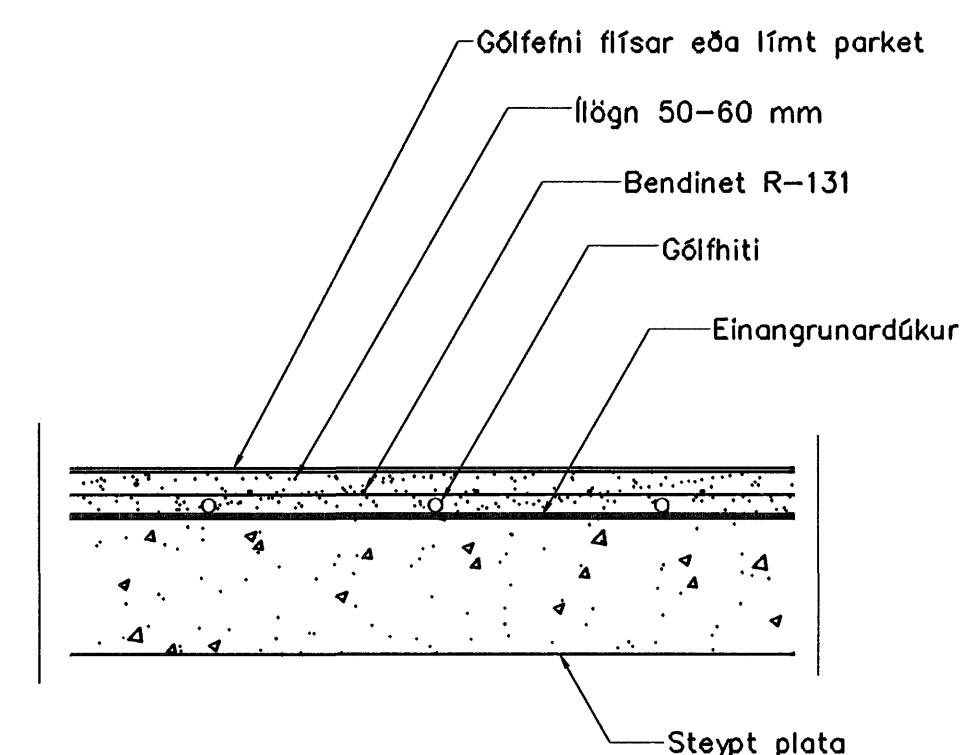

Gólfhiti snið, 1:10

Samþykkt þann  
05 NOV. 2007

Byggingfulltrúinn í Hafnarfirði  
F.Þ. Sigurbjartur Halldórsson

Br.	Dags.	Eðli breytinga	Sign.
DREKAVELLIR 48-52 HAFNARFIRÐI			
GÓLFHITALAGNIR 2 HÆÐAR			
MKV. 1:50 1:20			
DAGS. OKT. 2007			
VERK NR. 2614			
TEIKN. NR. 2-05			
HANNAÐ SIG. ÞORLEIFSS. KT. 241148-3009			
TEIKNAD G.H.			
YFIRFARID			
<b>TÆKNIJÖNUSTA</b> SIGURDAR ÞORLEIFSSONAR ehf STRANDGÖTU 11 220 HAFNARFIRÐI Sími 555-4255 FAX 565-2875 E-mail tsth@simnet.is			