

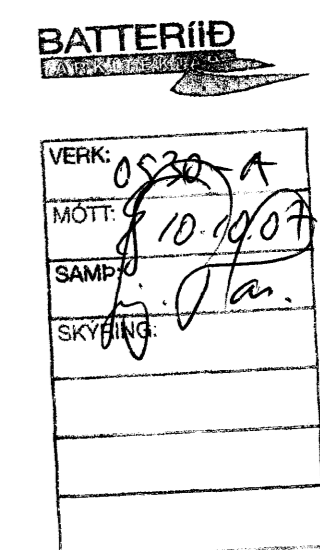
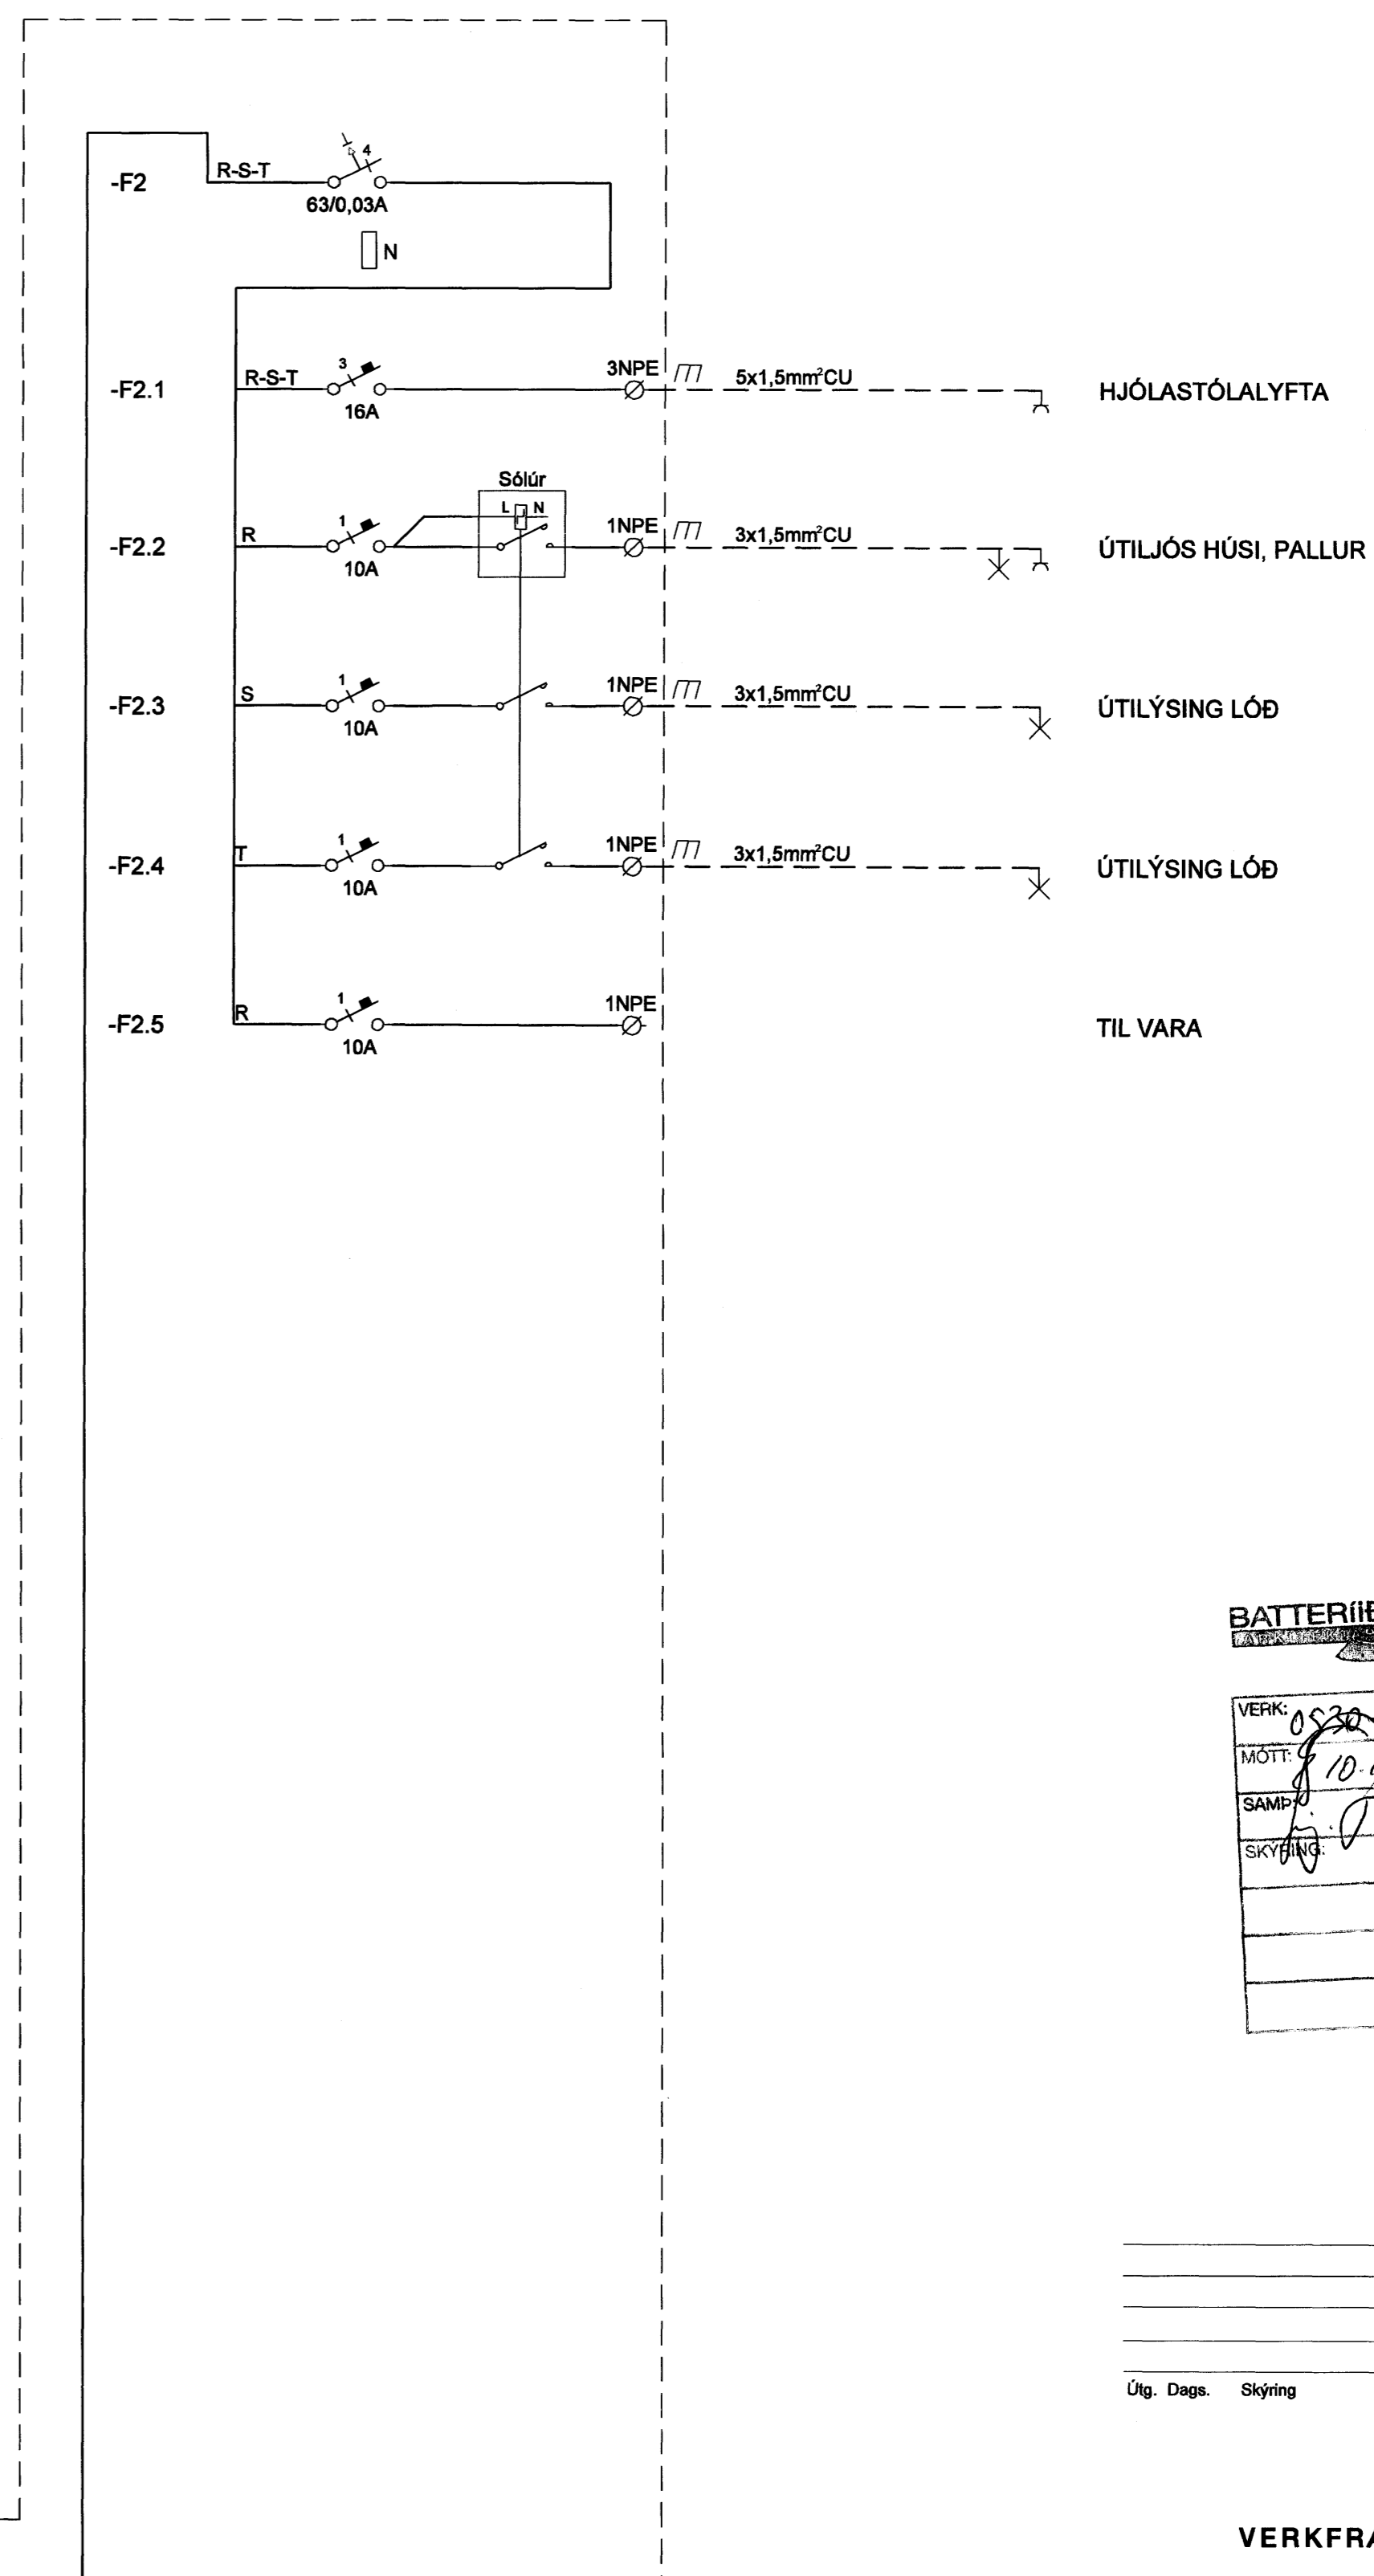


TAFLA T1/S1

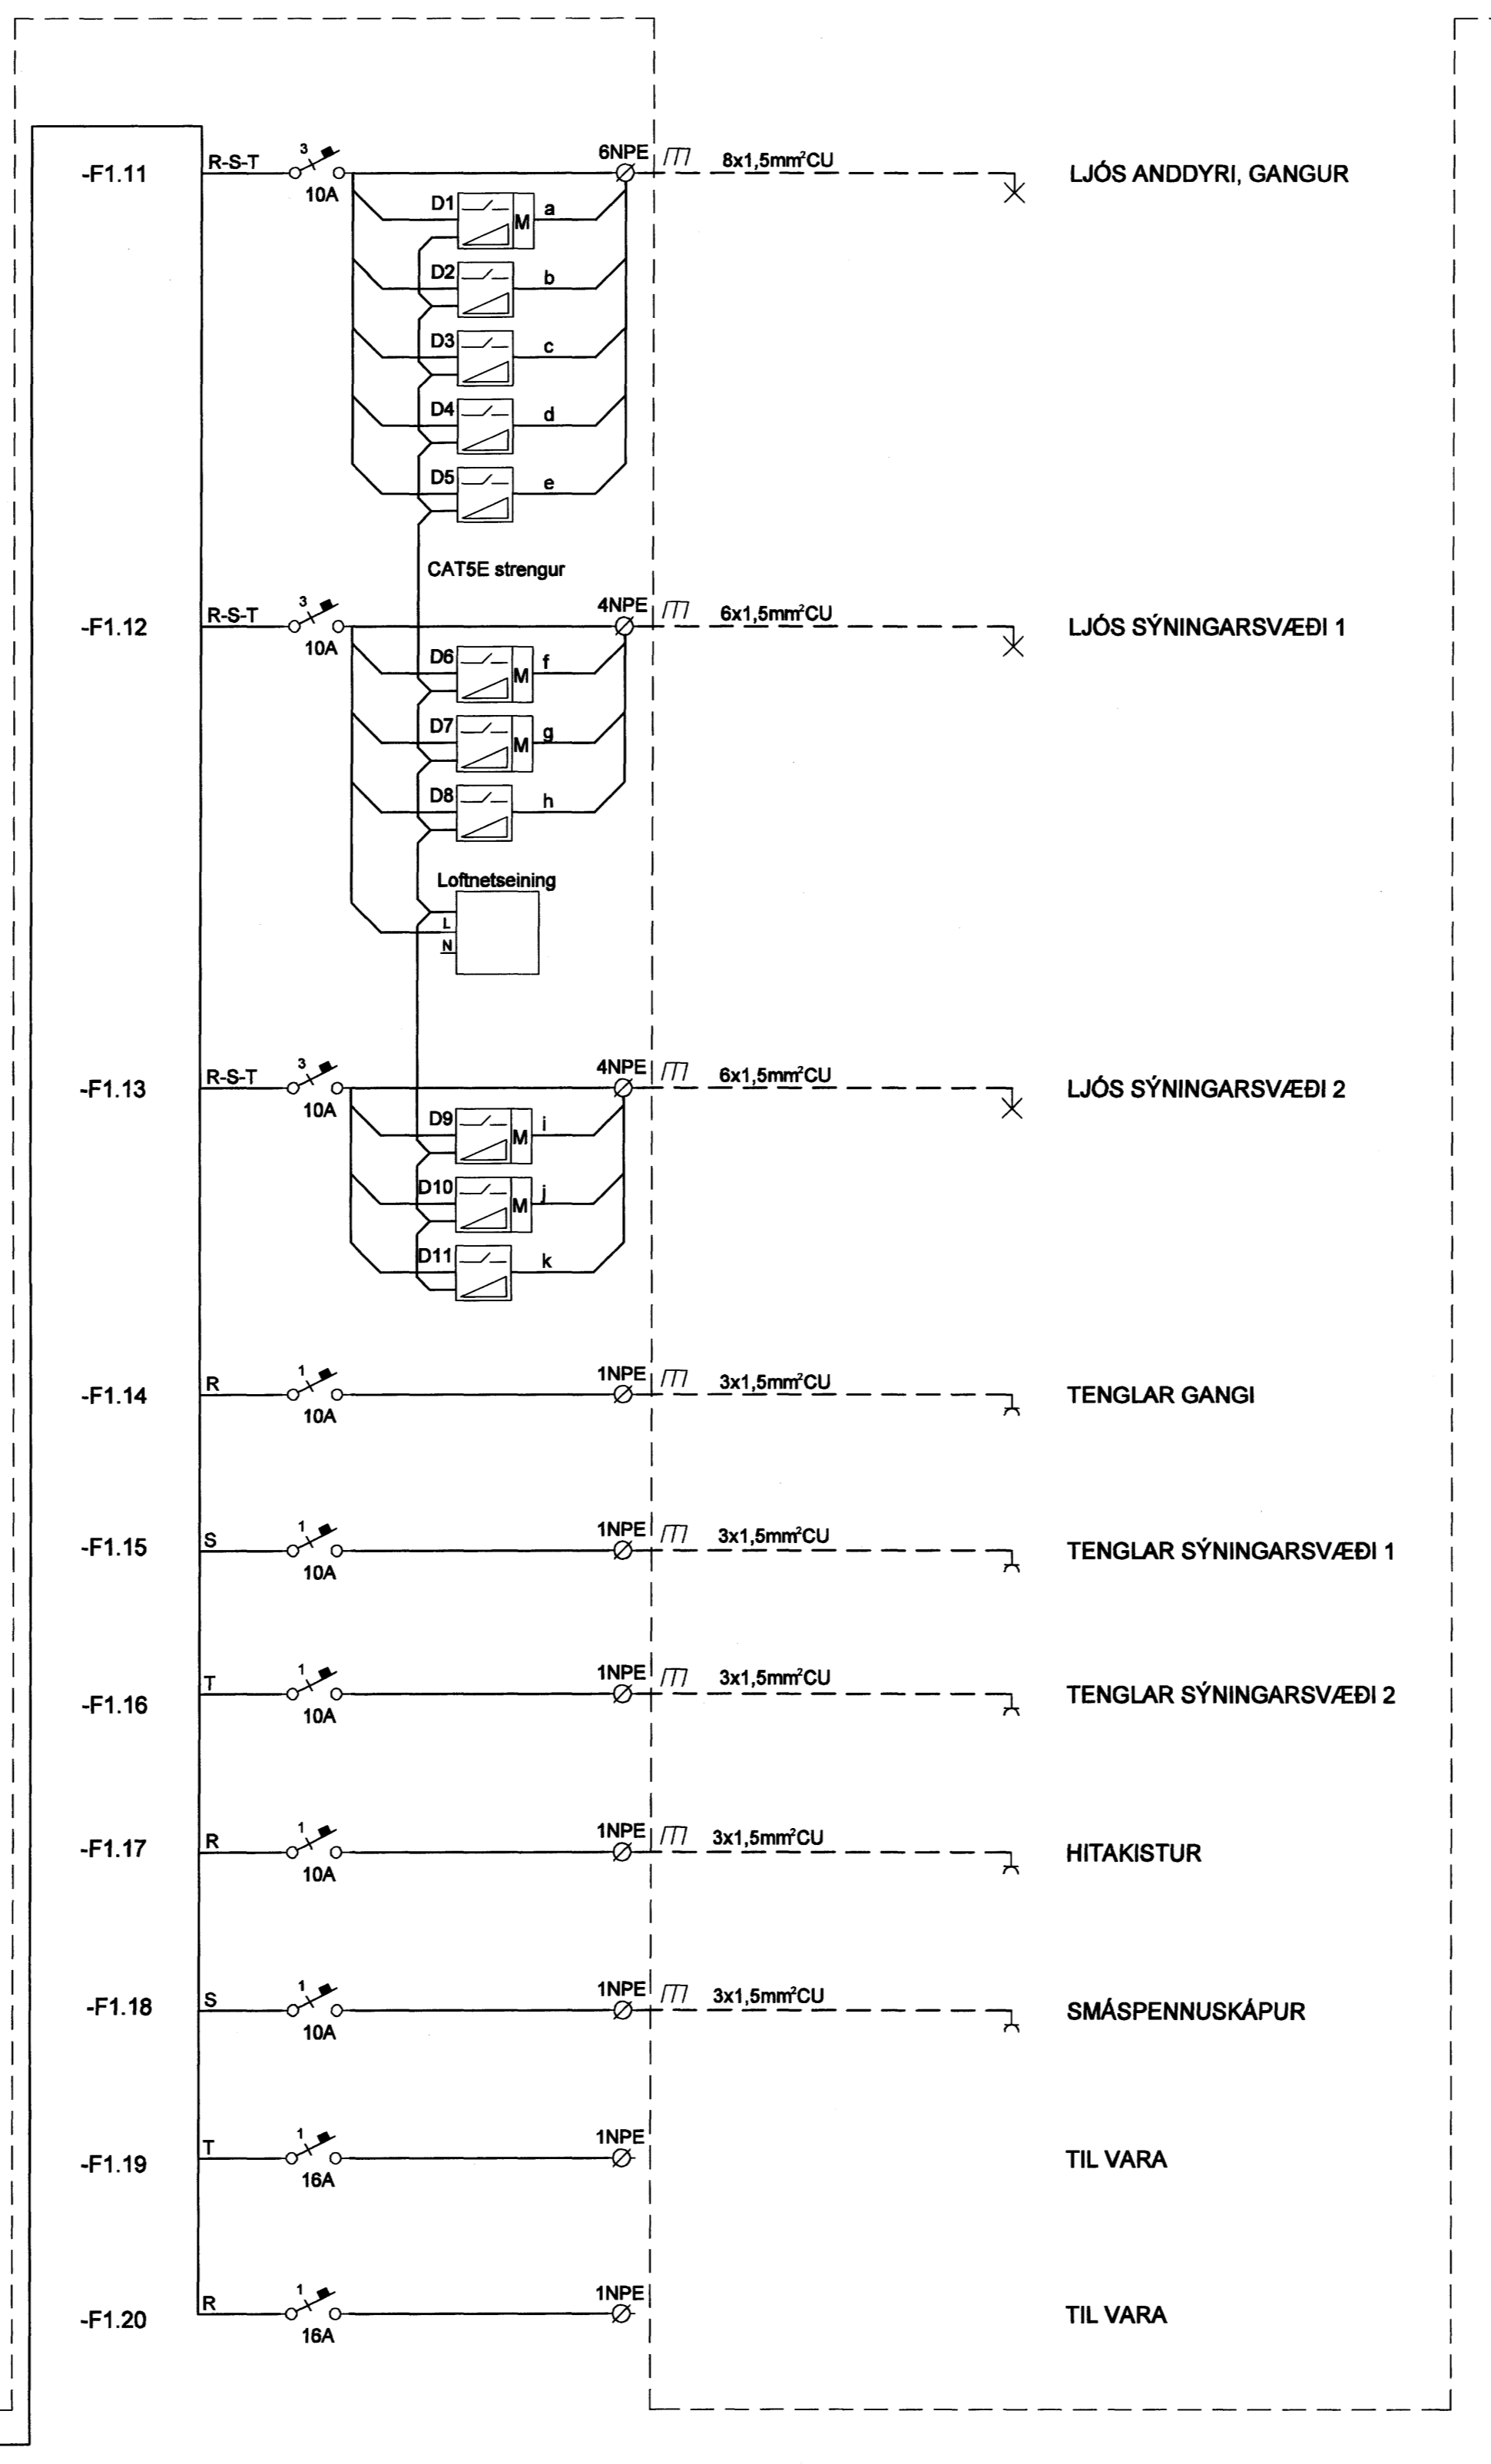

Útg. Dags. Skýring Hannab/Yfirfarab

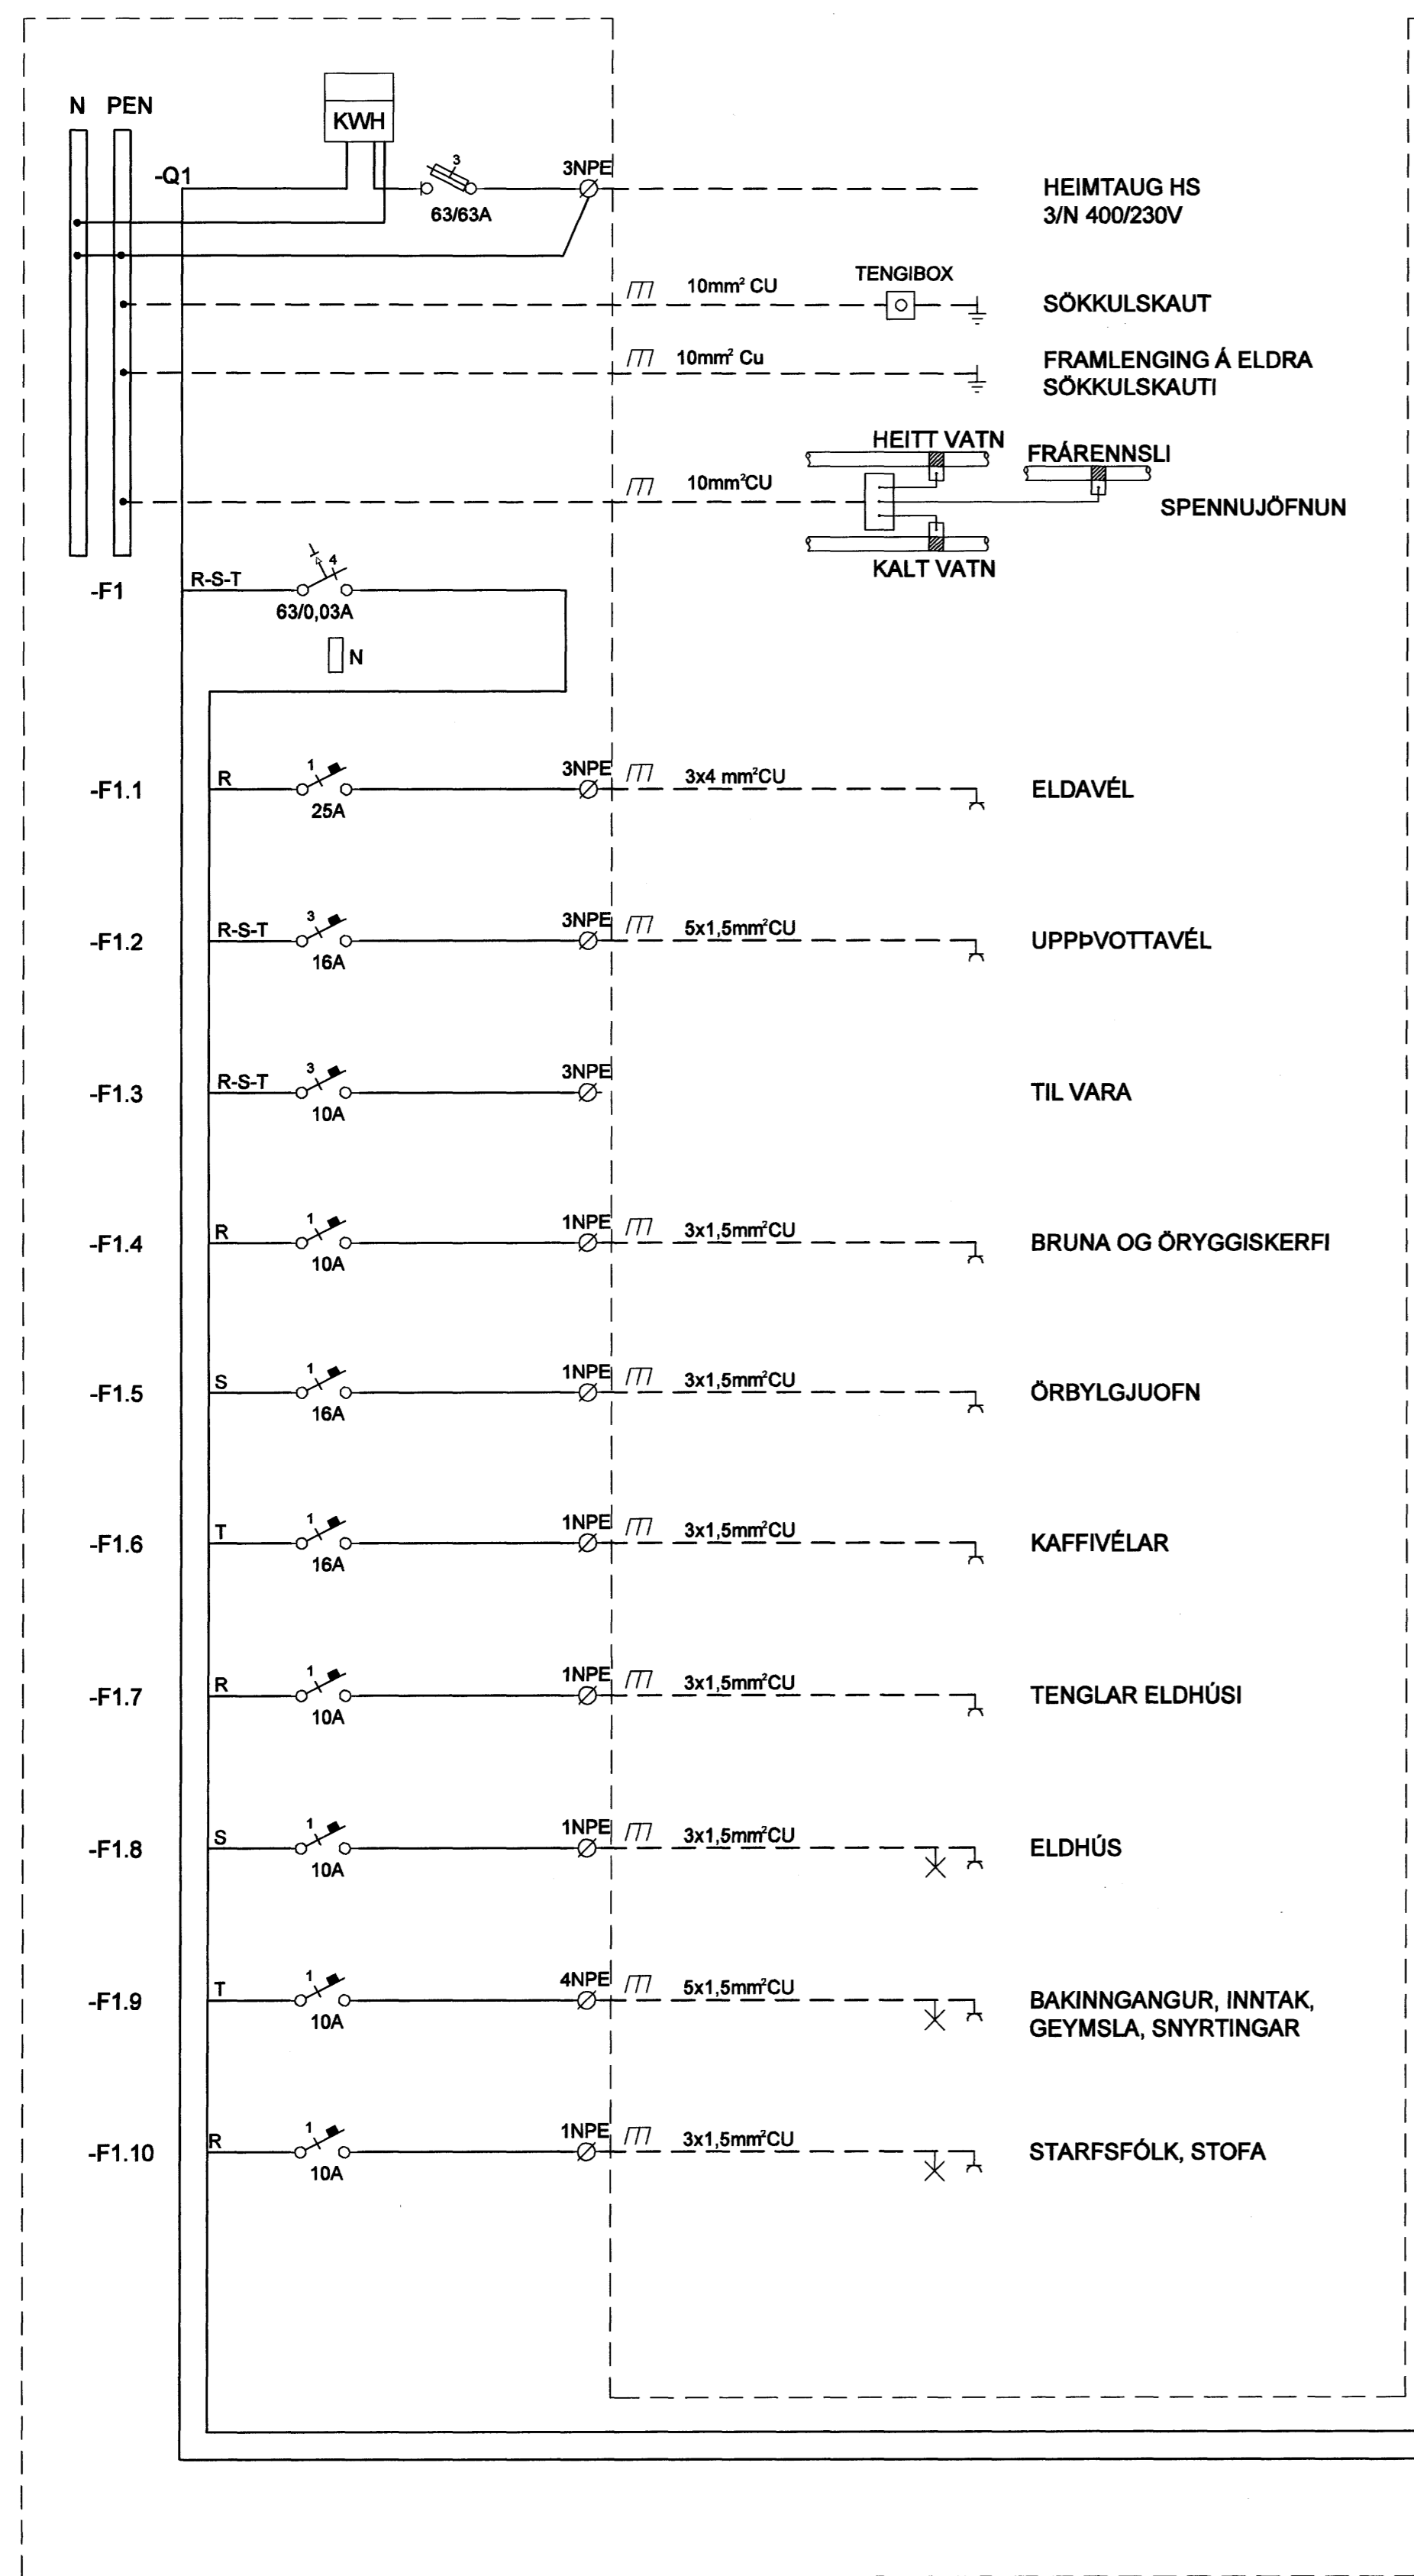

VERKFRÆÐISTOFA

BÆJARHRAUN 20 · 220 HAFNARFJÖRDUR · KENNIT. 710796-2899
 vsb@vsb.is · Sími 585 8600 · Fax 585 8610 · www.vsb.is

Áritun sérhönnuðar
 Ragnar Viktor Karlsson Kl. [Signature]

Verkefni
VESTURGATA 32
HAFNARFIRÐI

Verkefni
Rafkerfi

Einlínnumynd

Hannab	Teknaab	Yfirfarab	Kvarab	/ A1	Síab
SF	SF	RVK	-	-	-
Dags:	Verkefni	Tekning			Útgáfa
05.10.07	06878	R6 000			-