
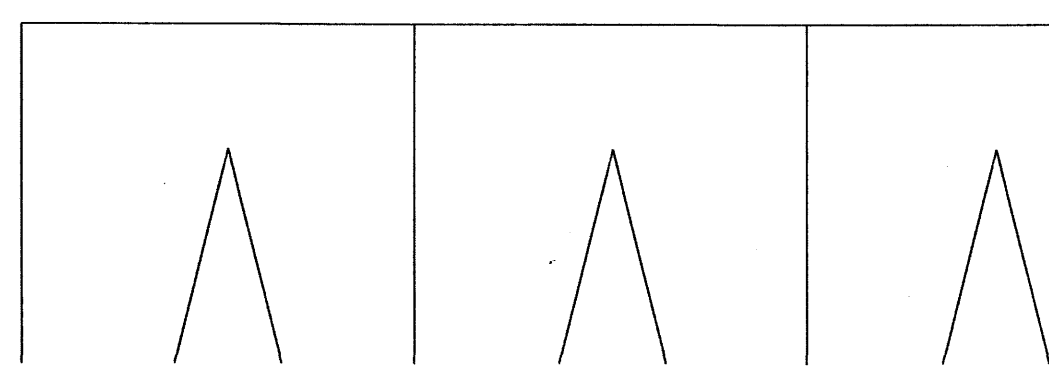
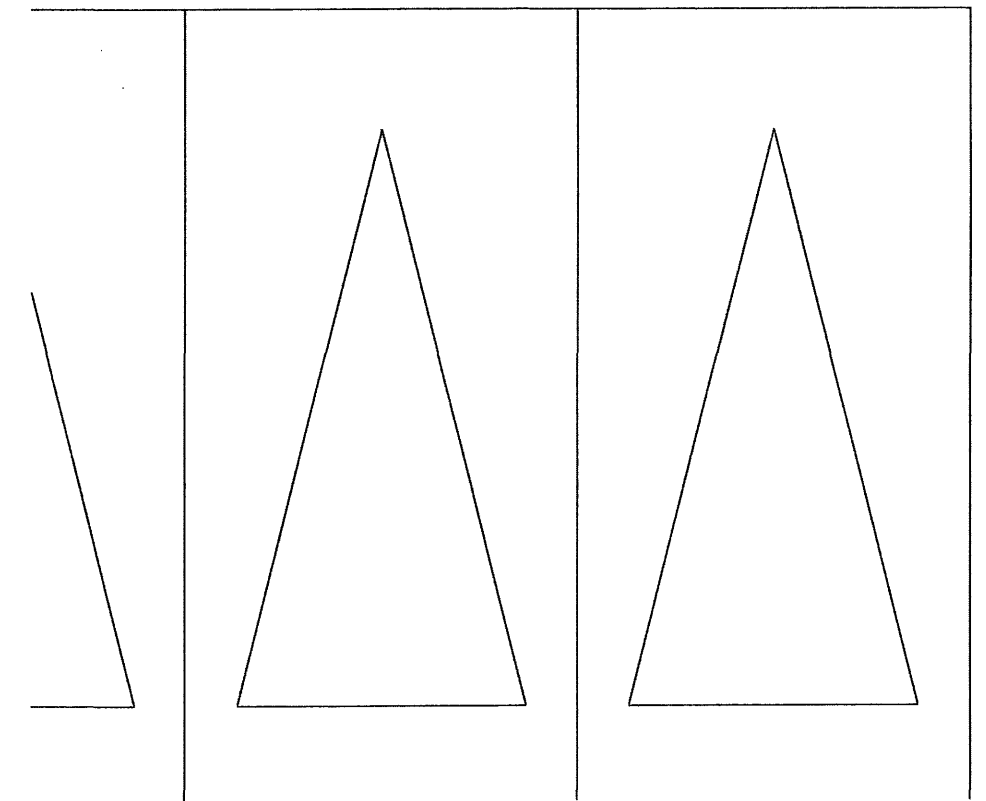


Jón Guðmundsson arkitekt. Suðurlandsbraut, 16 13.9.2007 11:53 drekav 2001.dwg

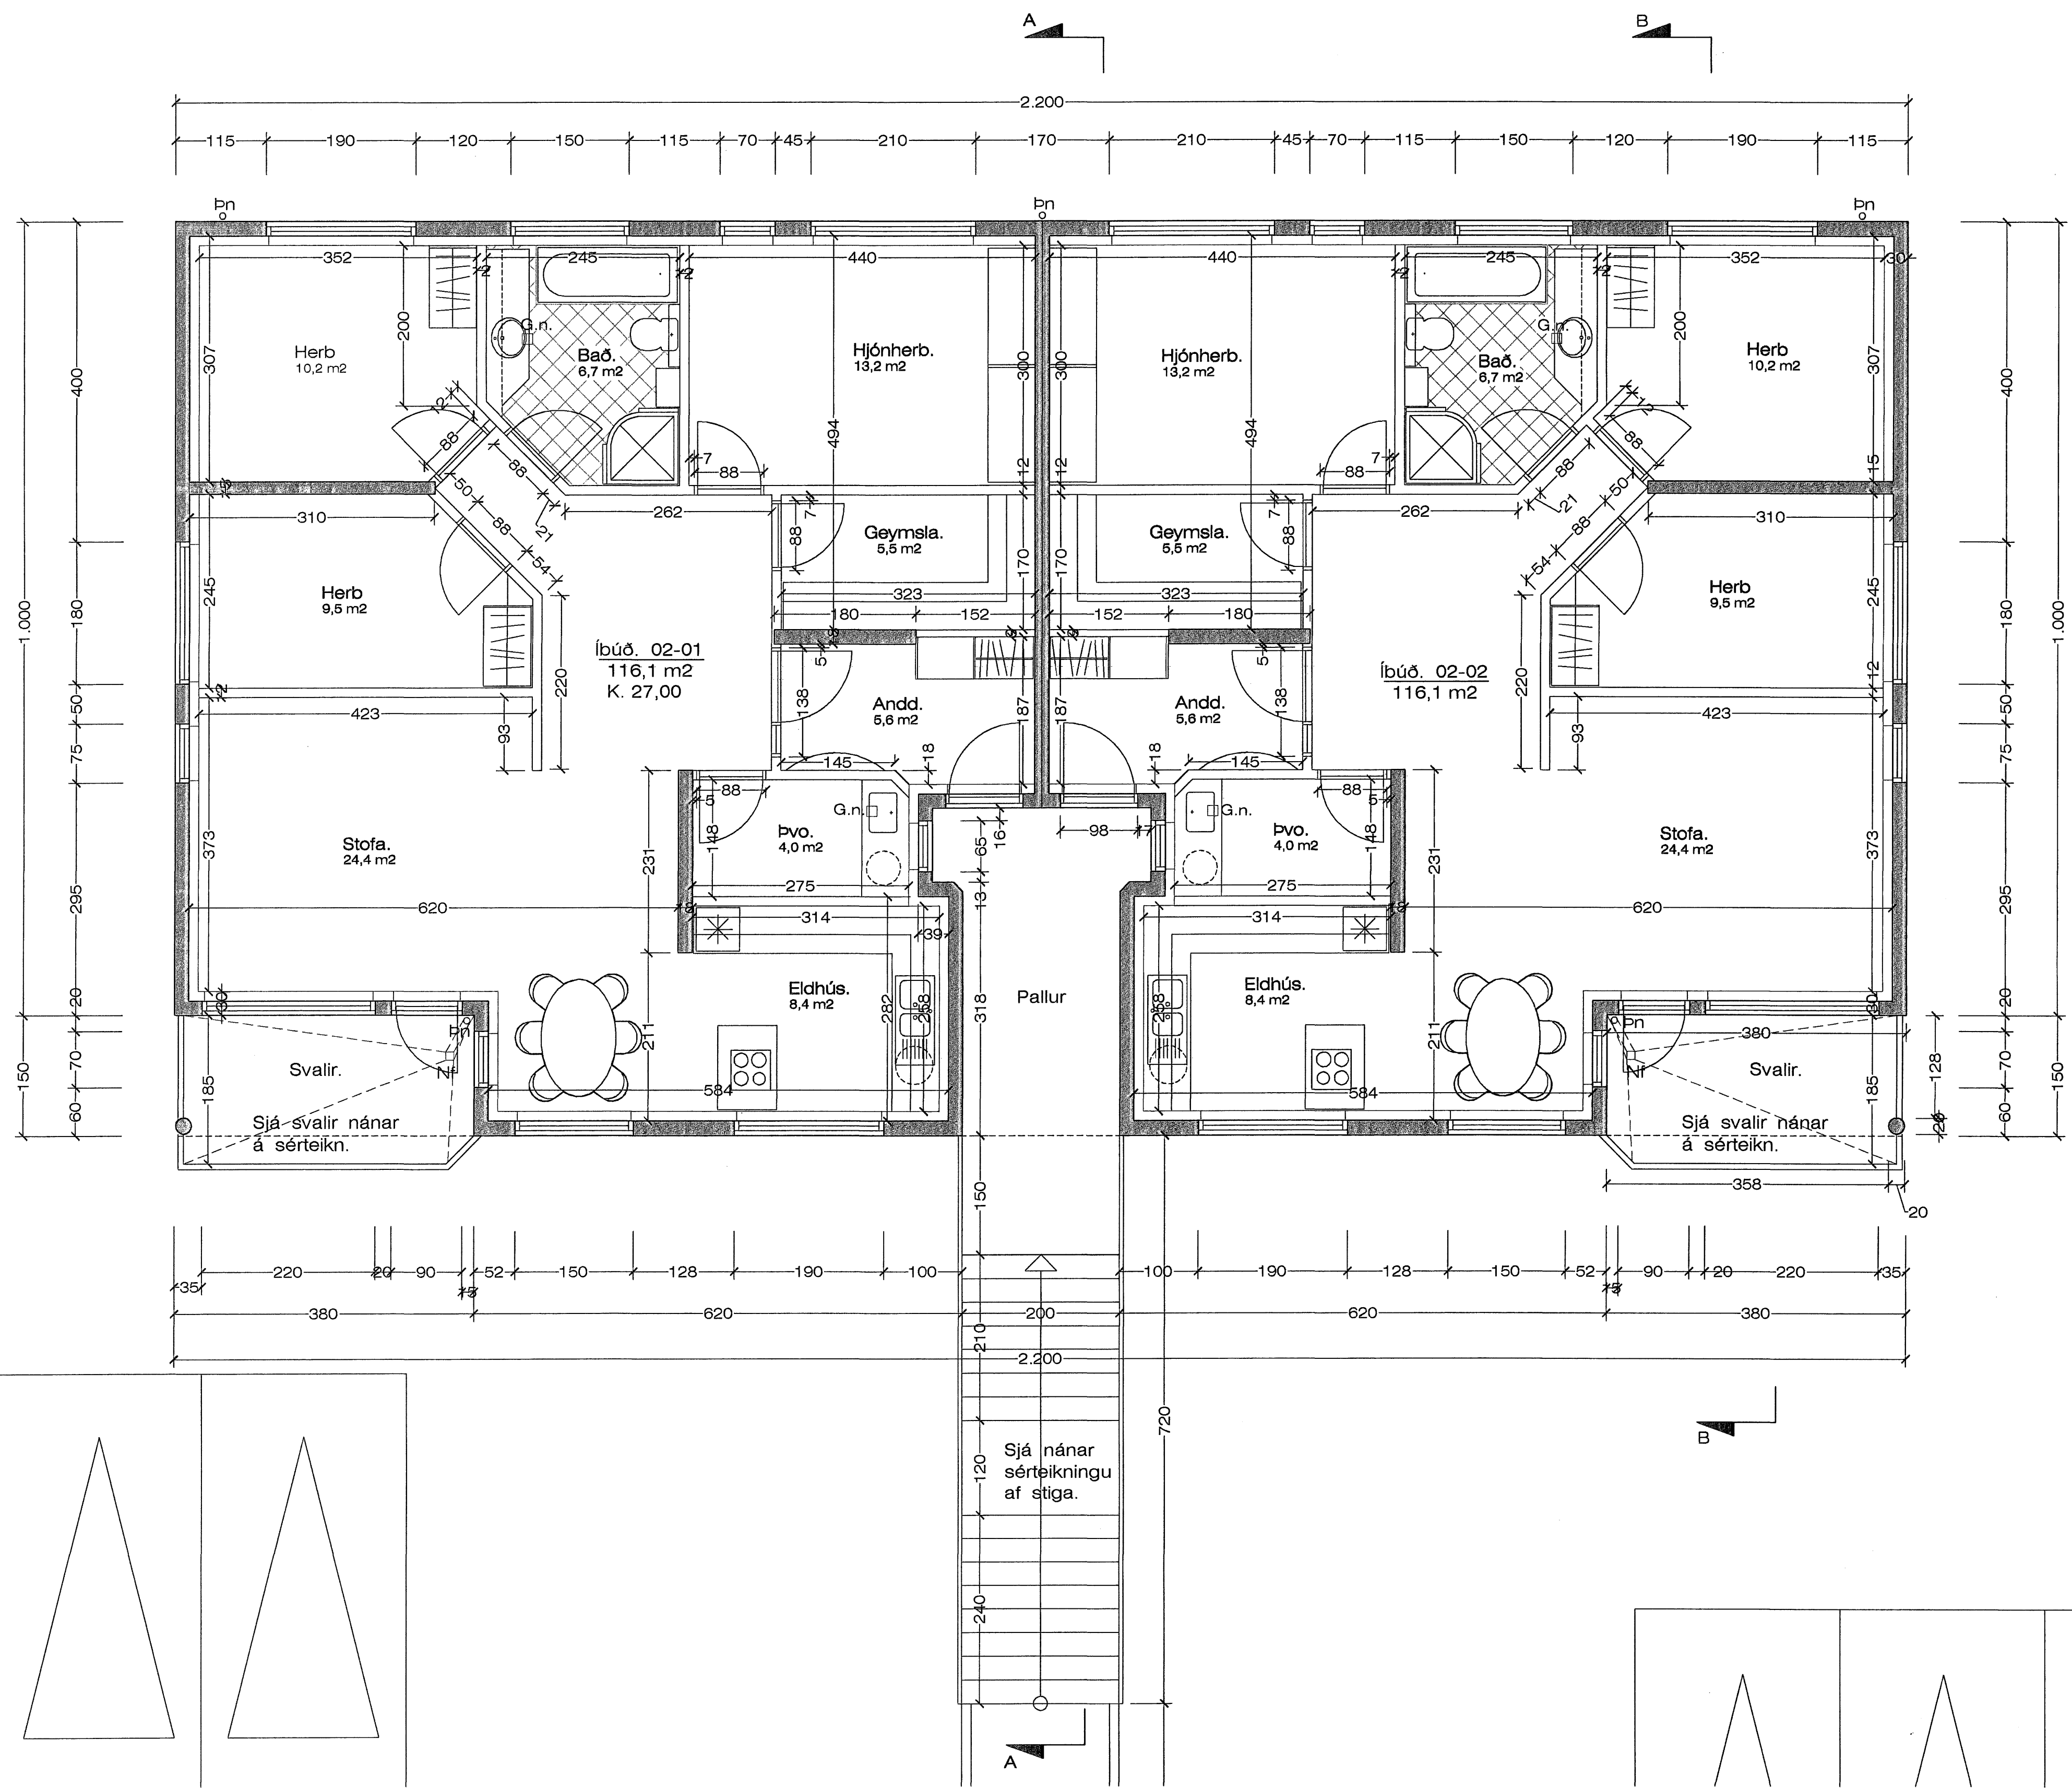

Grunnmynd 2. hæð. 1 : 50

Drekavellir 38 Hafnarfirði. Grunnmynd.

VERK NR. 308 DAGS. 30.-8.-2007 MÁL. 1:50
TEIKN. NR. 202 BREYTT.

JÓN GUÐMUNDSSON ARKITEKT *Jon Gudmundsson* KT. 310561
VINNUSTOFA SUÐURLANDSBRAUT 16 REYKJAVÍK Sími 552 5055 3028