



Undirritun samningarhönnuðar:

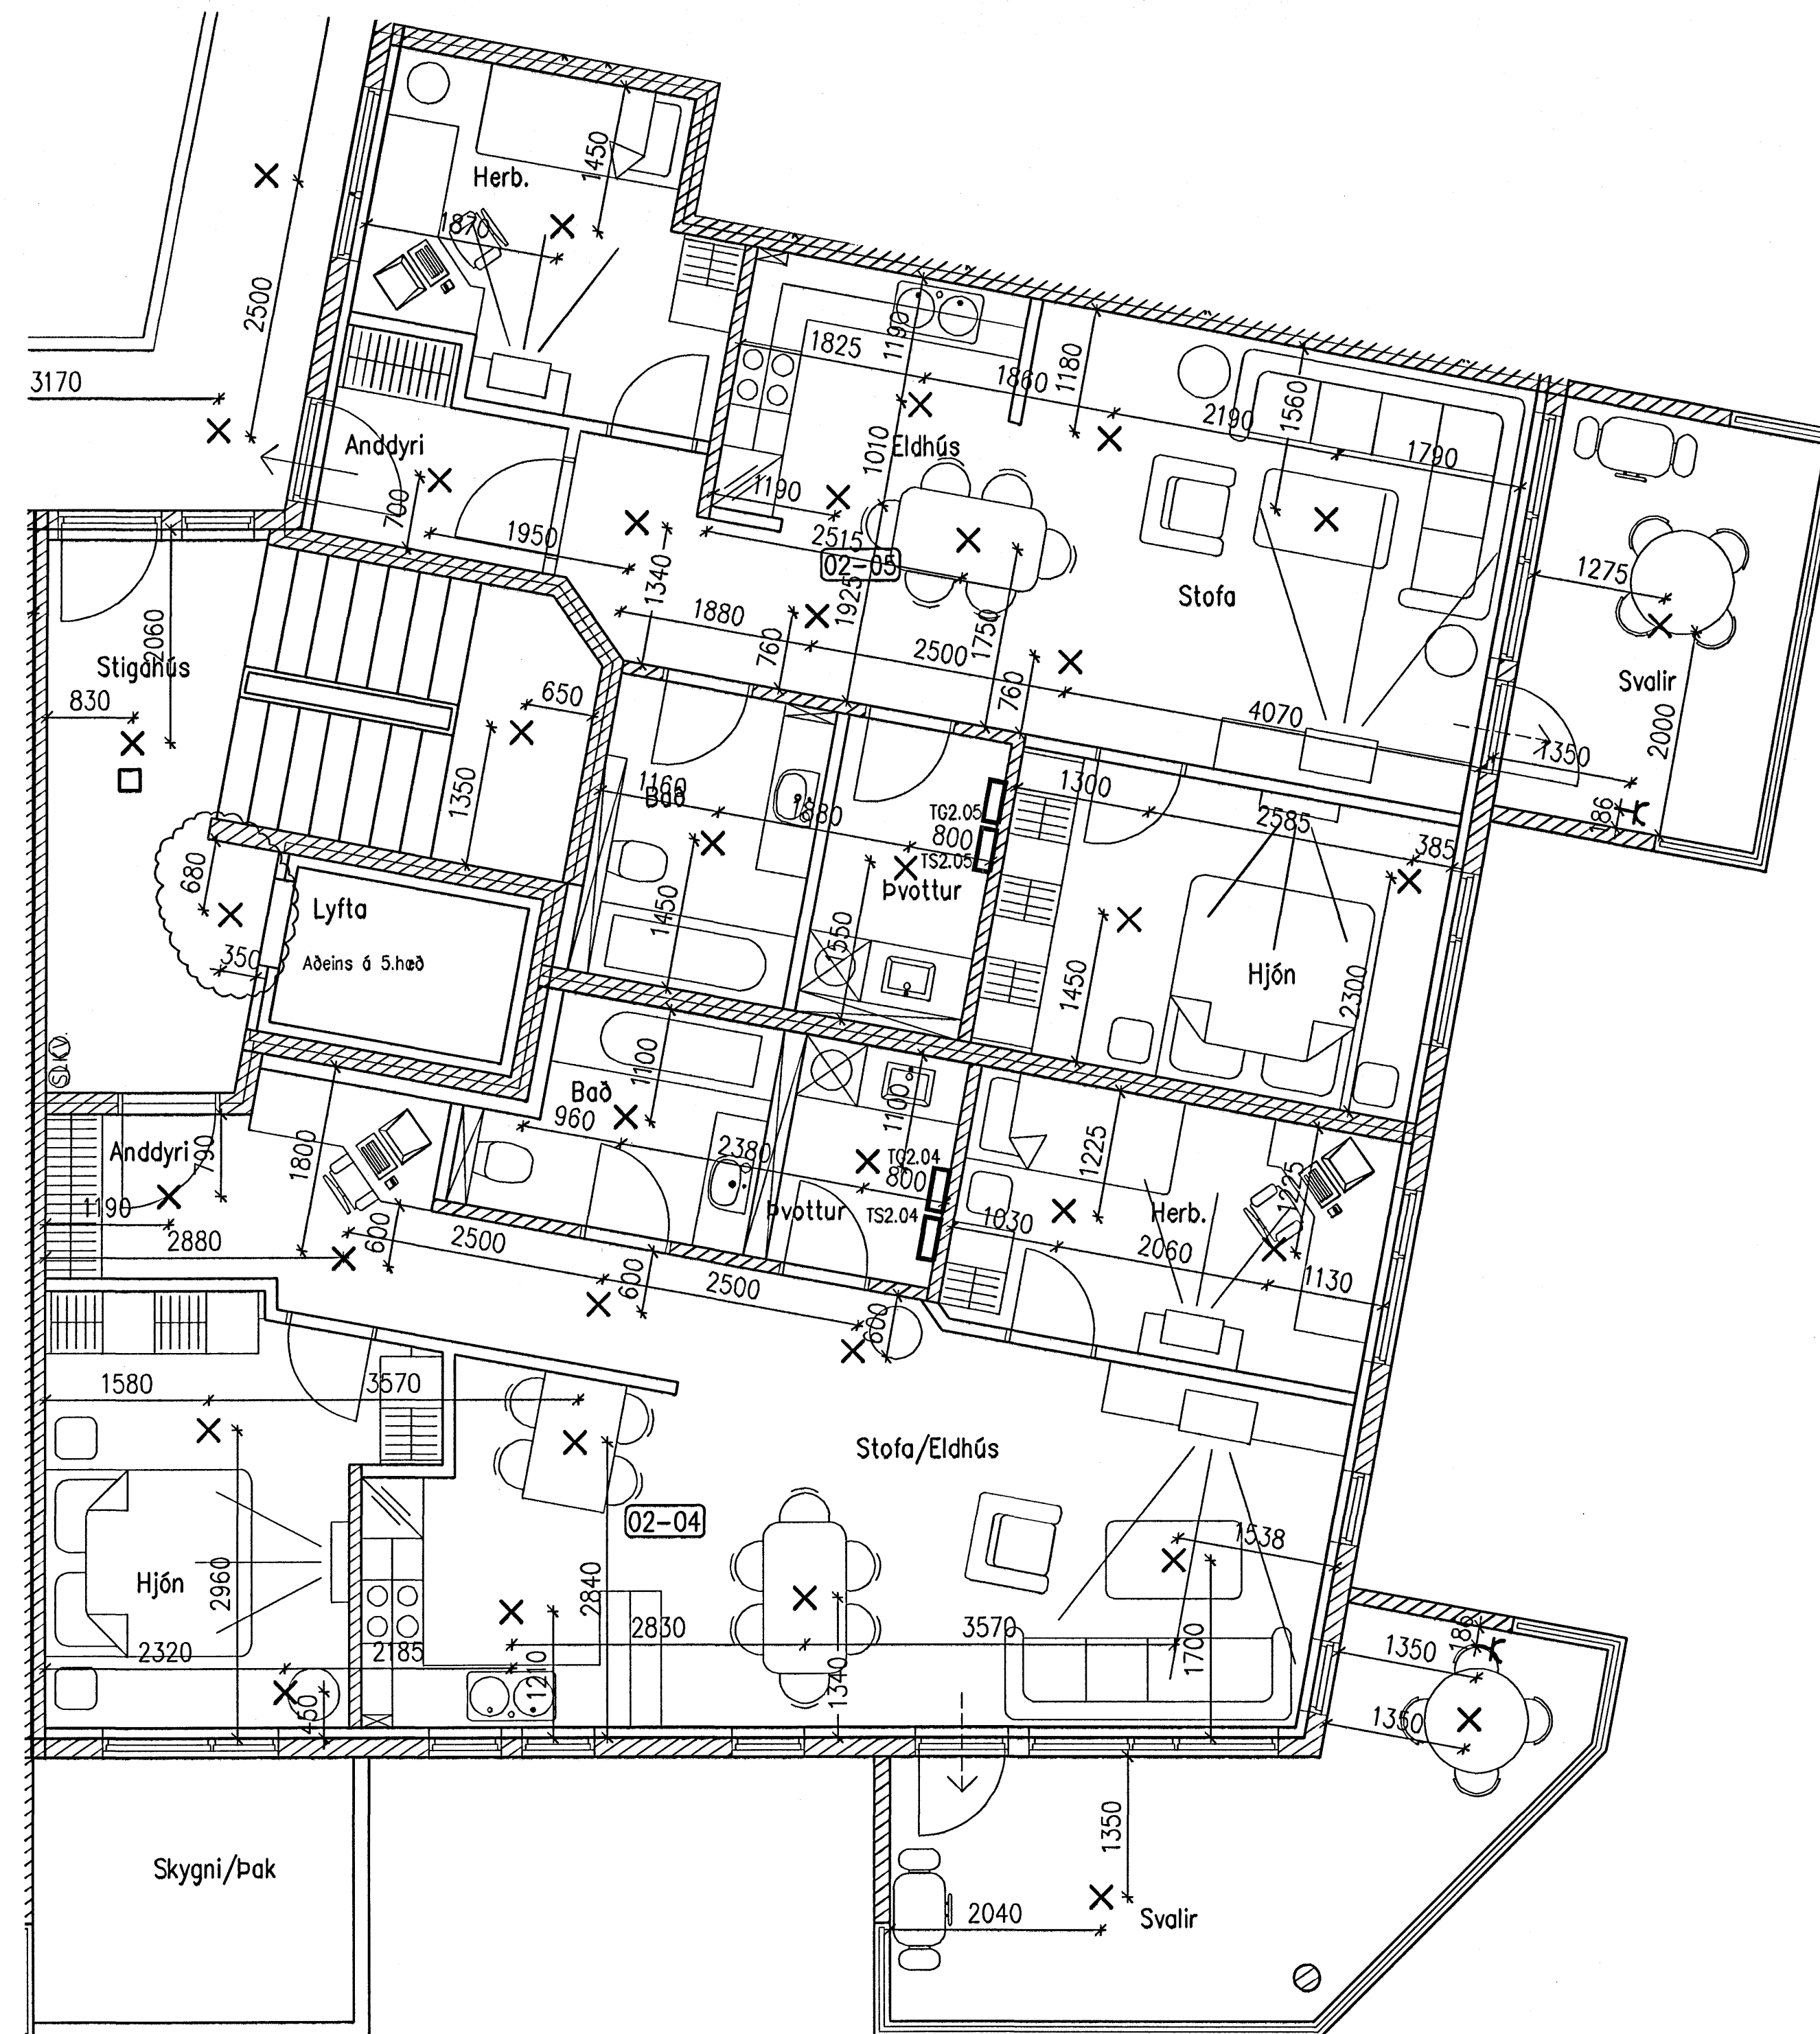

Br.	Dags.	Breyting	Br.	Sp.
EINIVELLIR 7 221 HAFNARFIRÐI GRUNNMYND 2.-5.HÆÐ 2/3 DÓSIR I PLÖTU				
Elys ehf. Engjahlíð 5 221 Hafnarfirði Reflagateikningar s. 555-4750 gsm. 897-6530				
Hönnuð:	MBÞ	Teknuð:	MBÞ	Yfirforð:
Samþykkt:	<i>[Signature]</i>	KL:	040851-4969	PKK
Tölvaekki:				
Mkv:	1:50	Blöðatal:	A1	
Dags:	23.06.2005	Nr:	6221	

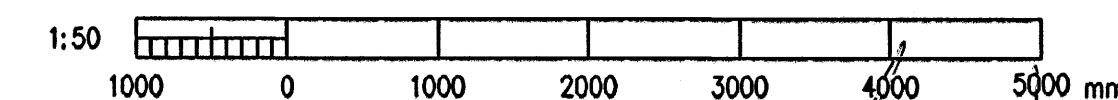

[Handwritten signature]