



Undirritun samningahöfundar:

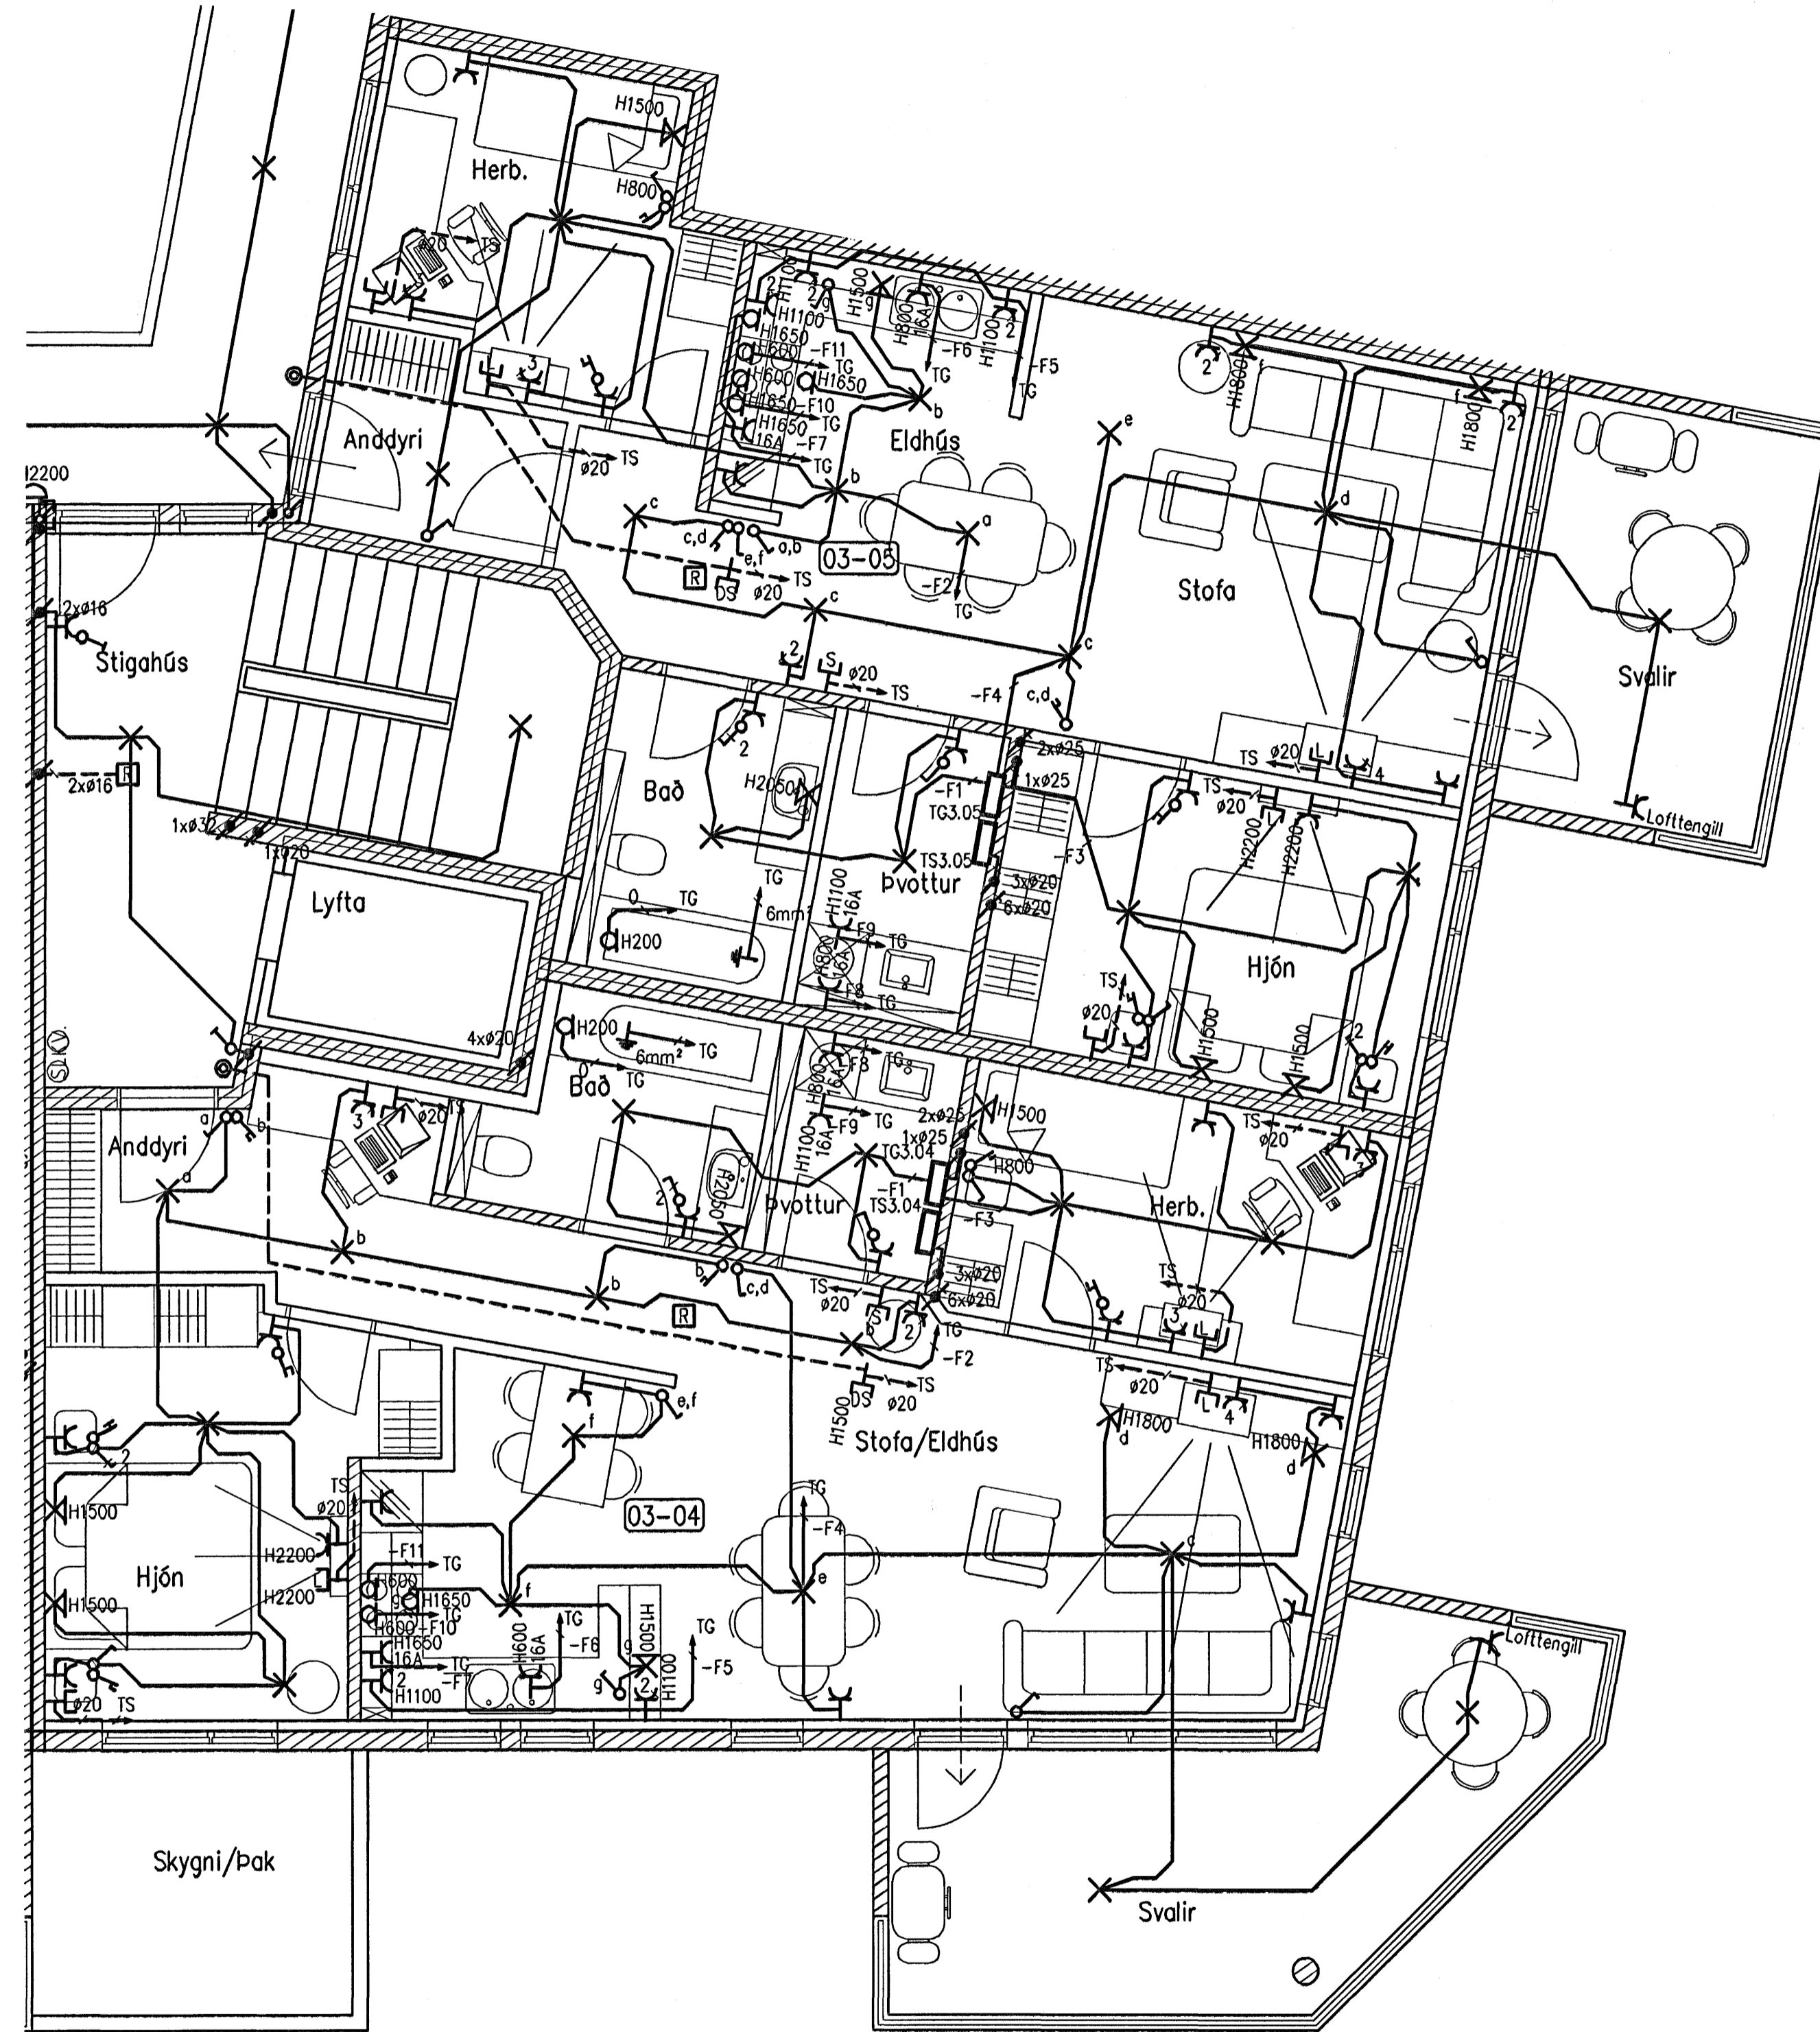

- Skýringar
- ☐ Möguleiki reykskynjara
 - ☐ Möguleiki bjöllu

Br.	Dags.	Breyting	Br.	Sp.
EINIVELLIR 7 221 HAFNARFIRÐI GRUNNMYND 3.HÆÐ 2/3 LÁGSPENNA, SMÁSPENNA				
Elys ehf. Rafagnatekningar		Engjahlíð 5 221 Hafnarfirði s. 555-4750 gsm. 897-6530		
Hannað:	MBP	Teknað:	MBP	Yfirforið:
Sambýkt:	<i>[Signature]</i>	Kl.:	040851-4969	PKK
Töluskrá:		Mkv.:	1:50	Blástarfi:
Dagur:	23.06.2005	Nr.:		6121

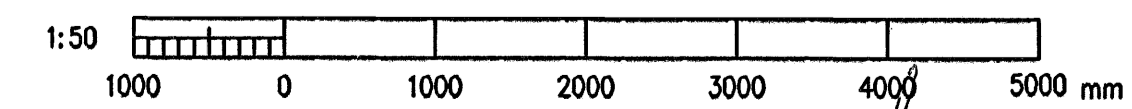

[Handwritten signature]