



Undirritun samræmingarhönnuðar:

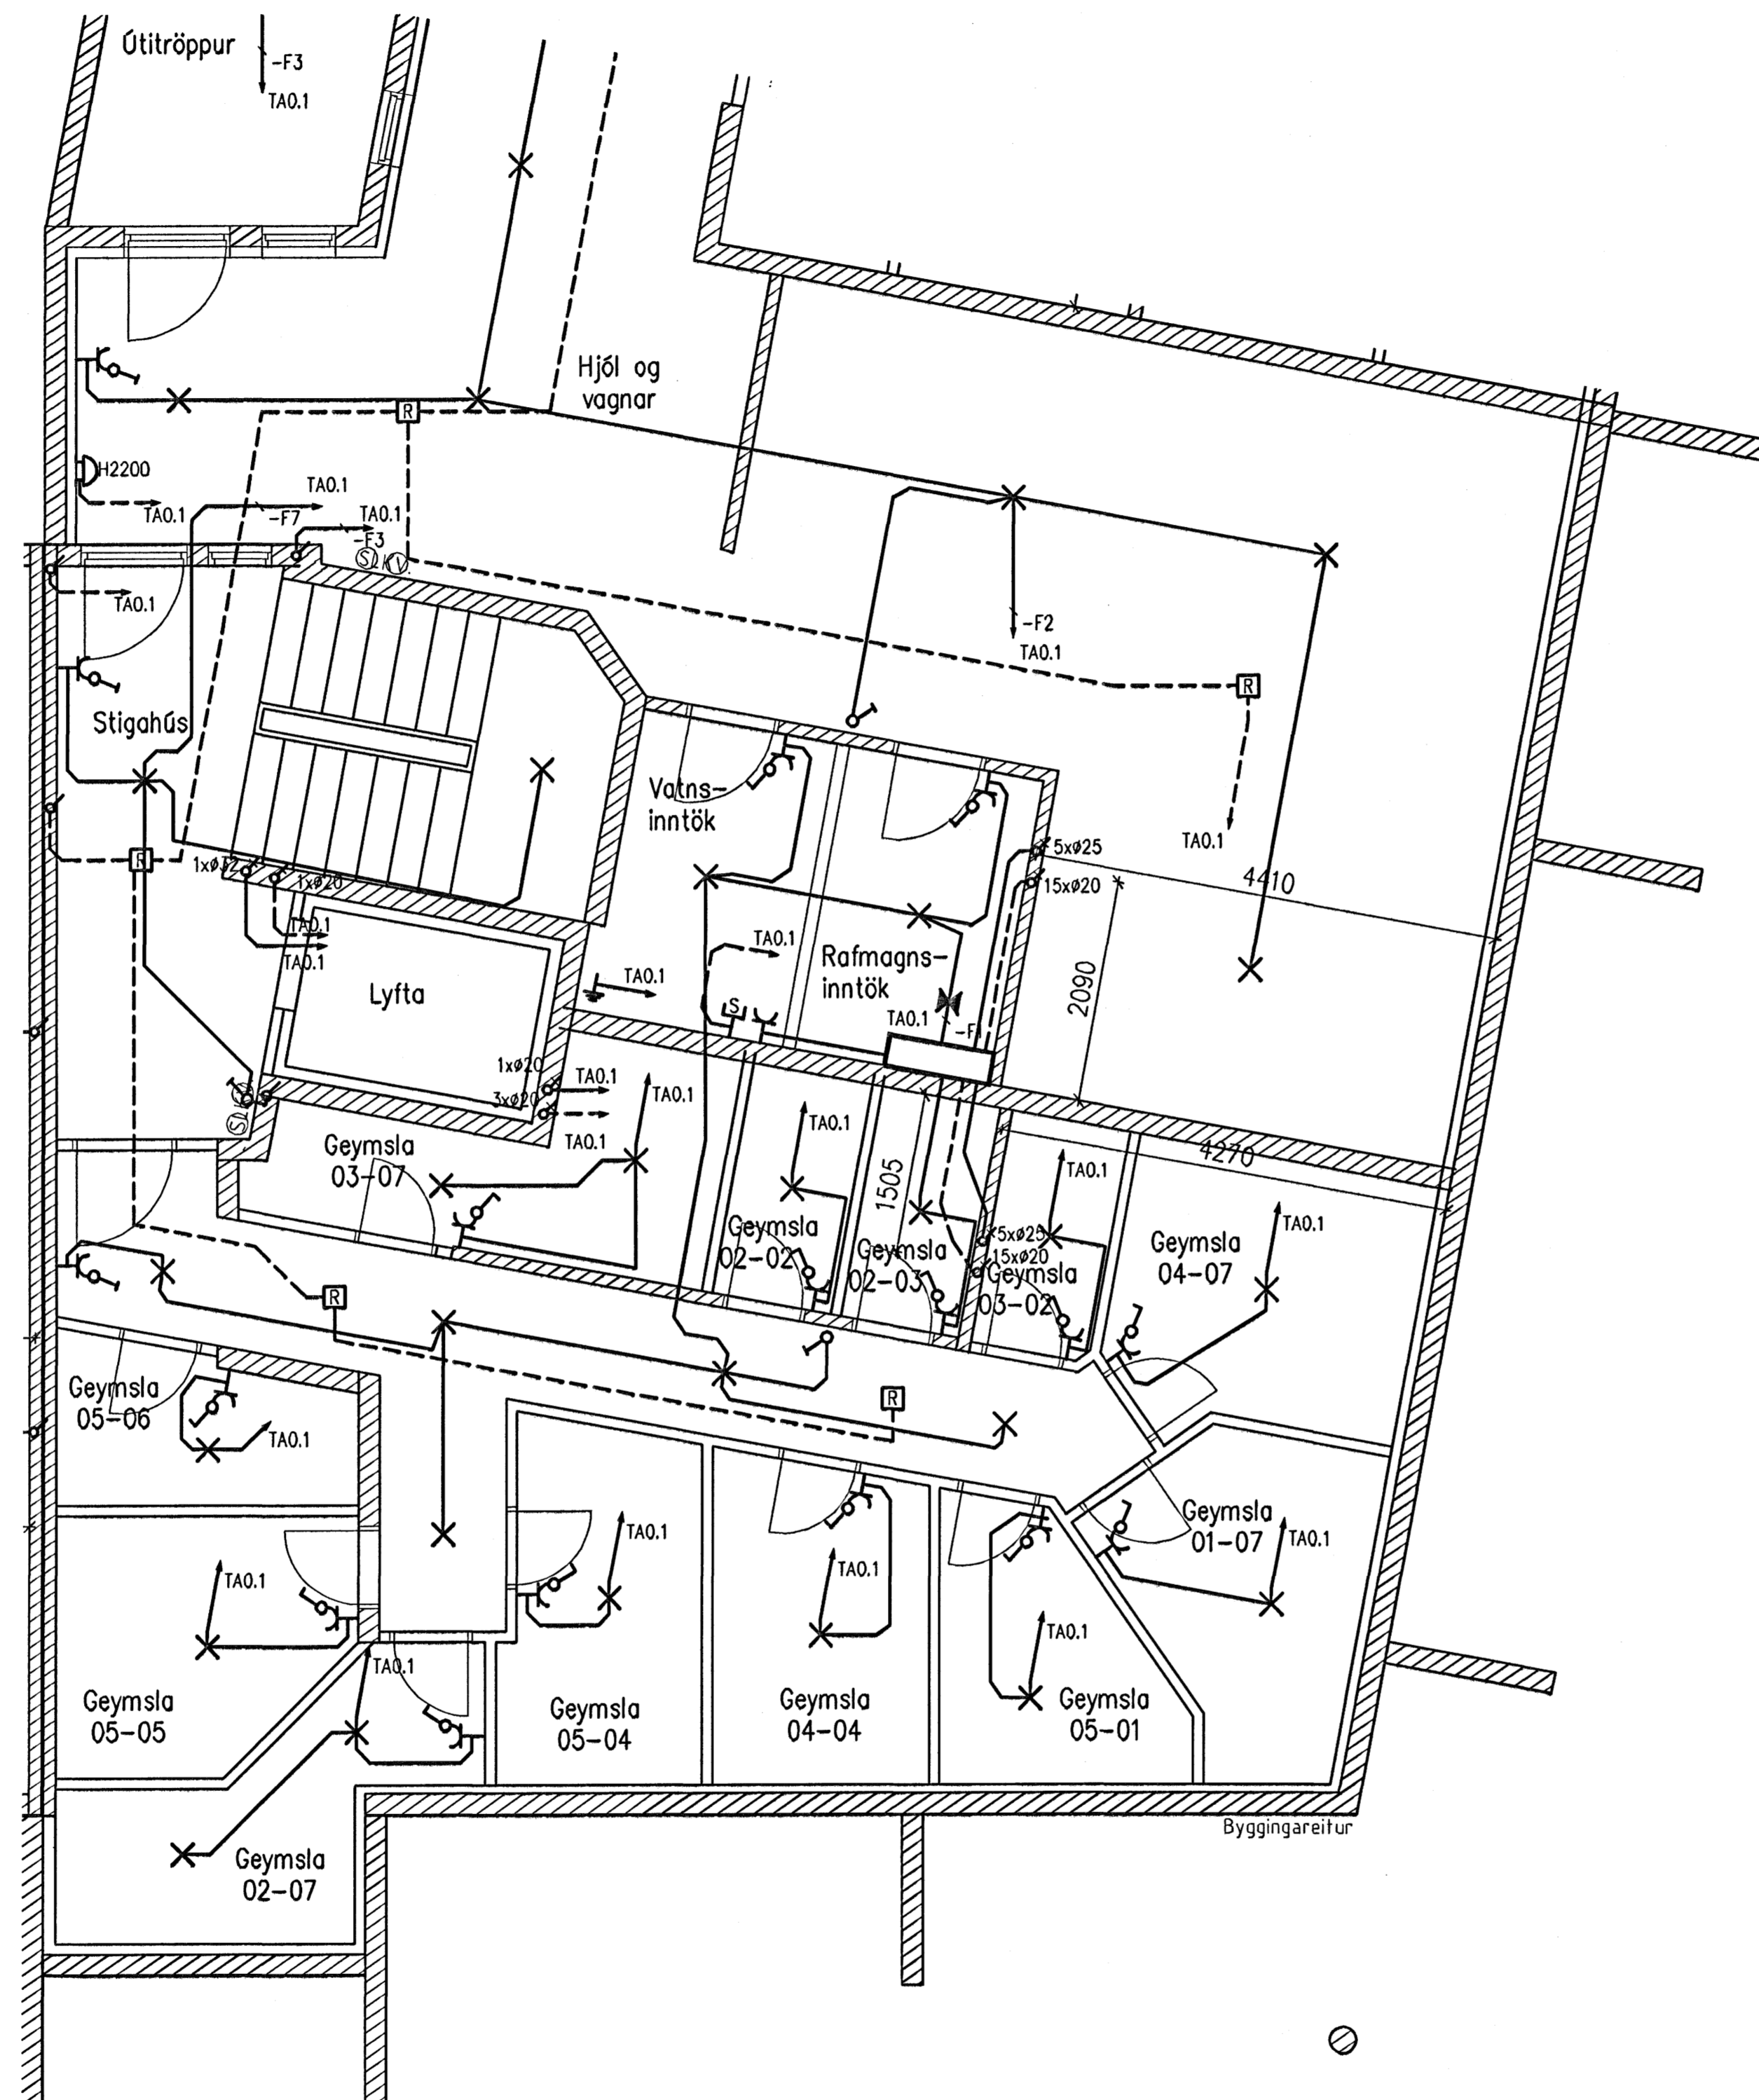

- Skýringar
- ☐ Möguleiki reykskyrnara
 - ☒ Möguleiki bjöllu

Br.	Dags.	Breyting	Br.	Sp.
EINIVELLIR 7 221 HAFNARFIRÐI GRUNNMYND KJALLARA 3/4 LÁGSPENNA, SMÁSPENNA				
Elys ehf. Engjahlöð 5 221 Hafnarfirði Rafloagnatekningar s. 555-4750 gsm. 897-6530				
Hönnuð:	MBÞ	Teknuð:	MBÞ	Yfirforð:
Sömbykkj:				ÞKK
Tölvuskýr:				Kr. 040851-4969
Mkv.	1:50	Blöðstærð:	A1	
Dagur	23.06.2005	Nr.	6102	

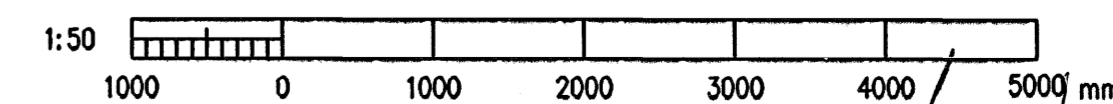

MBÞ