



Undirritun samráðingarmannabará:

Skýringar

- Möguleiki reykskjynjara
- Möguleiki bjöllu

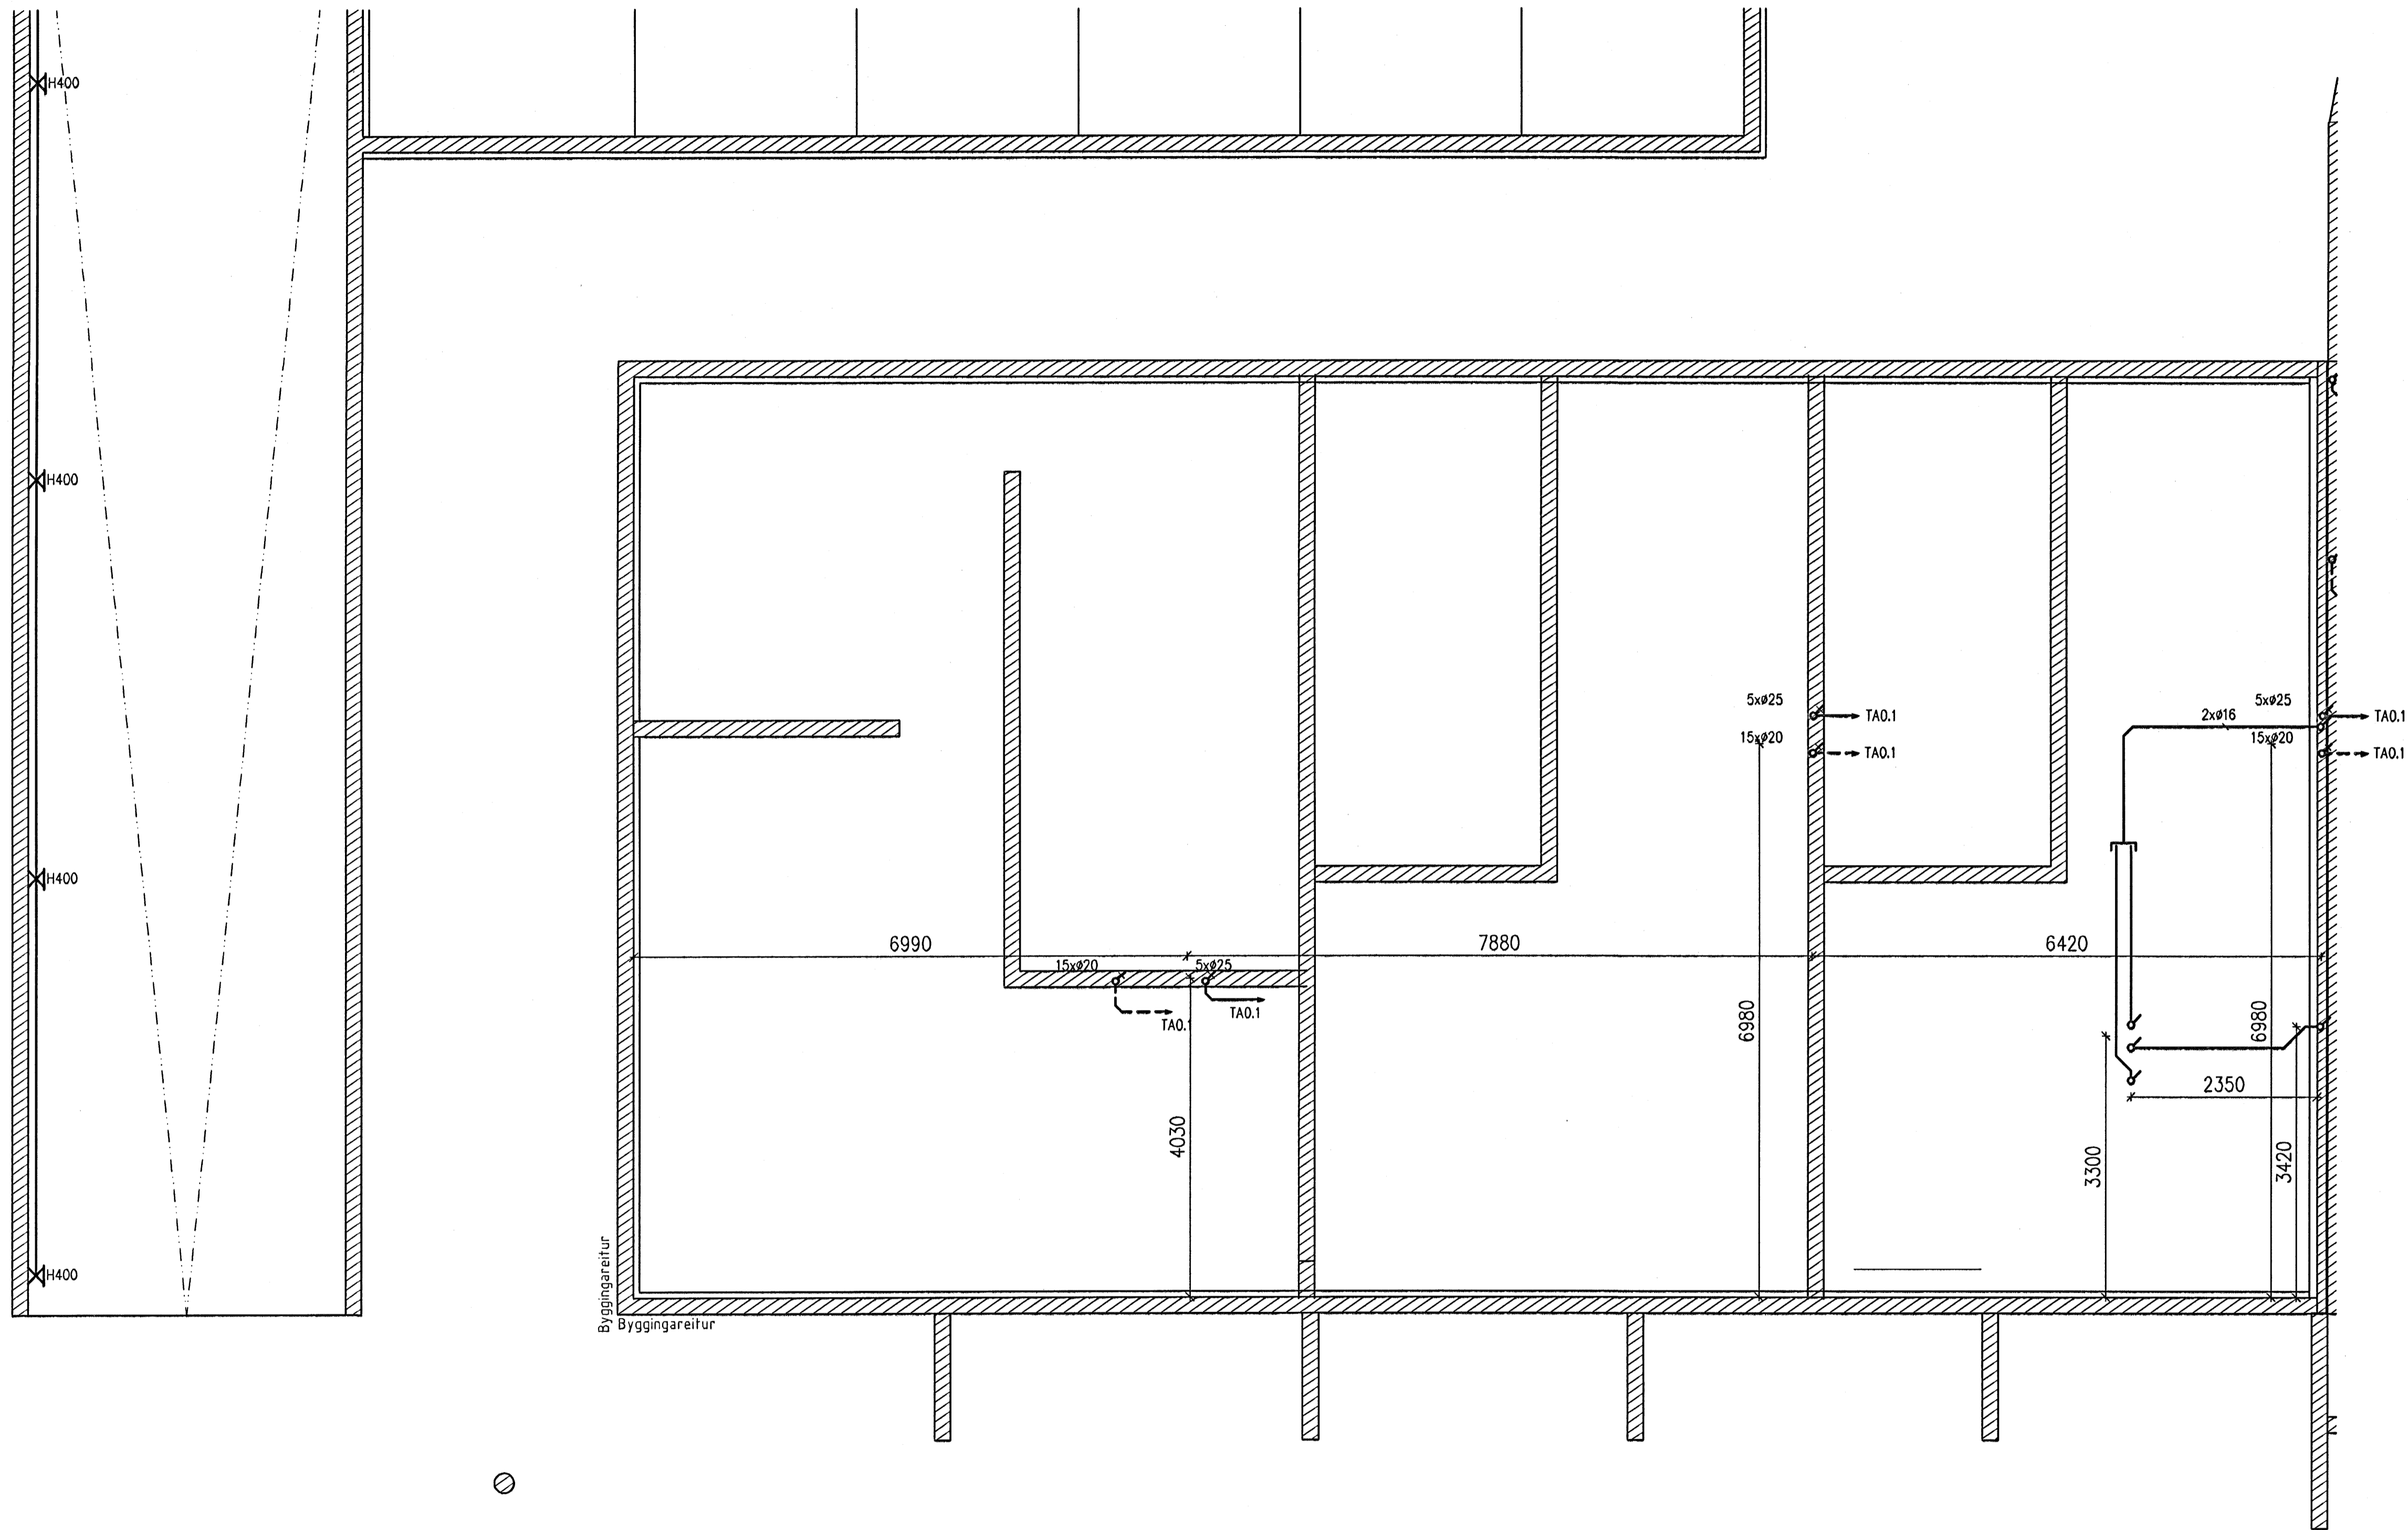

Br.	Dags.	Breyting	Br.	Sb.
EINIVELLIR 7 221 HAFNARFIRÐI GRUNNMYND KJALLARA 2/4 LAGSPENNA, SMÁSPENNA				
Elys ehf. Rafloagnatekningar		Engjahlíð 5 221 Hafnarfirði s. 555-4750 gsm. 897-6530		
Hannað:	MBP	Teknið:	MBP	Yfirforð:
Sambýkkt:	<i>[Signature]</i>	Kt.:	040851-4969	PKK
Tölvaskrá:		Mlv.:	1:50	Blásetur:
		Dags:	23.06.2005	Nr.:
				6101

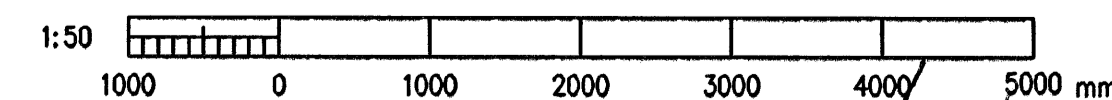

[Handwritten signature]