


AC


BB

CA

D

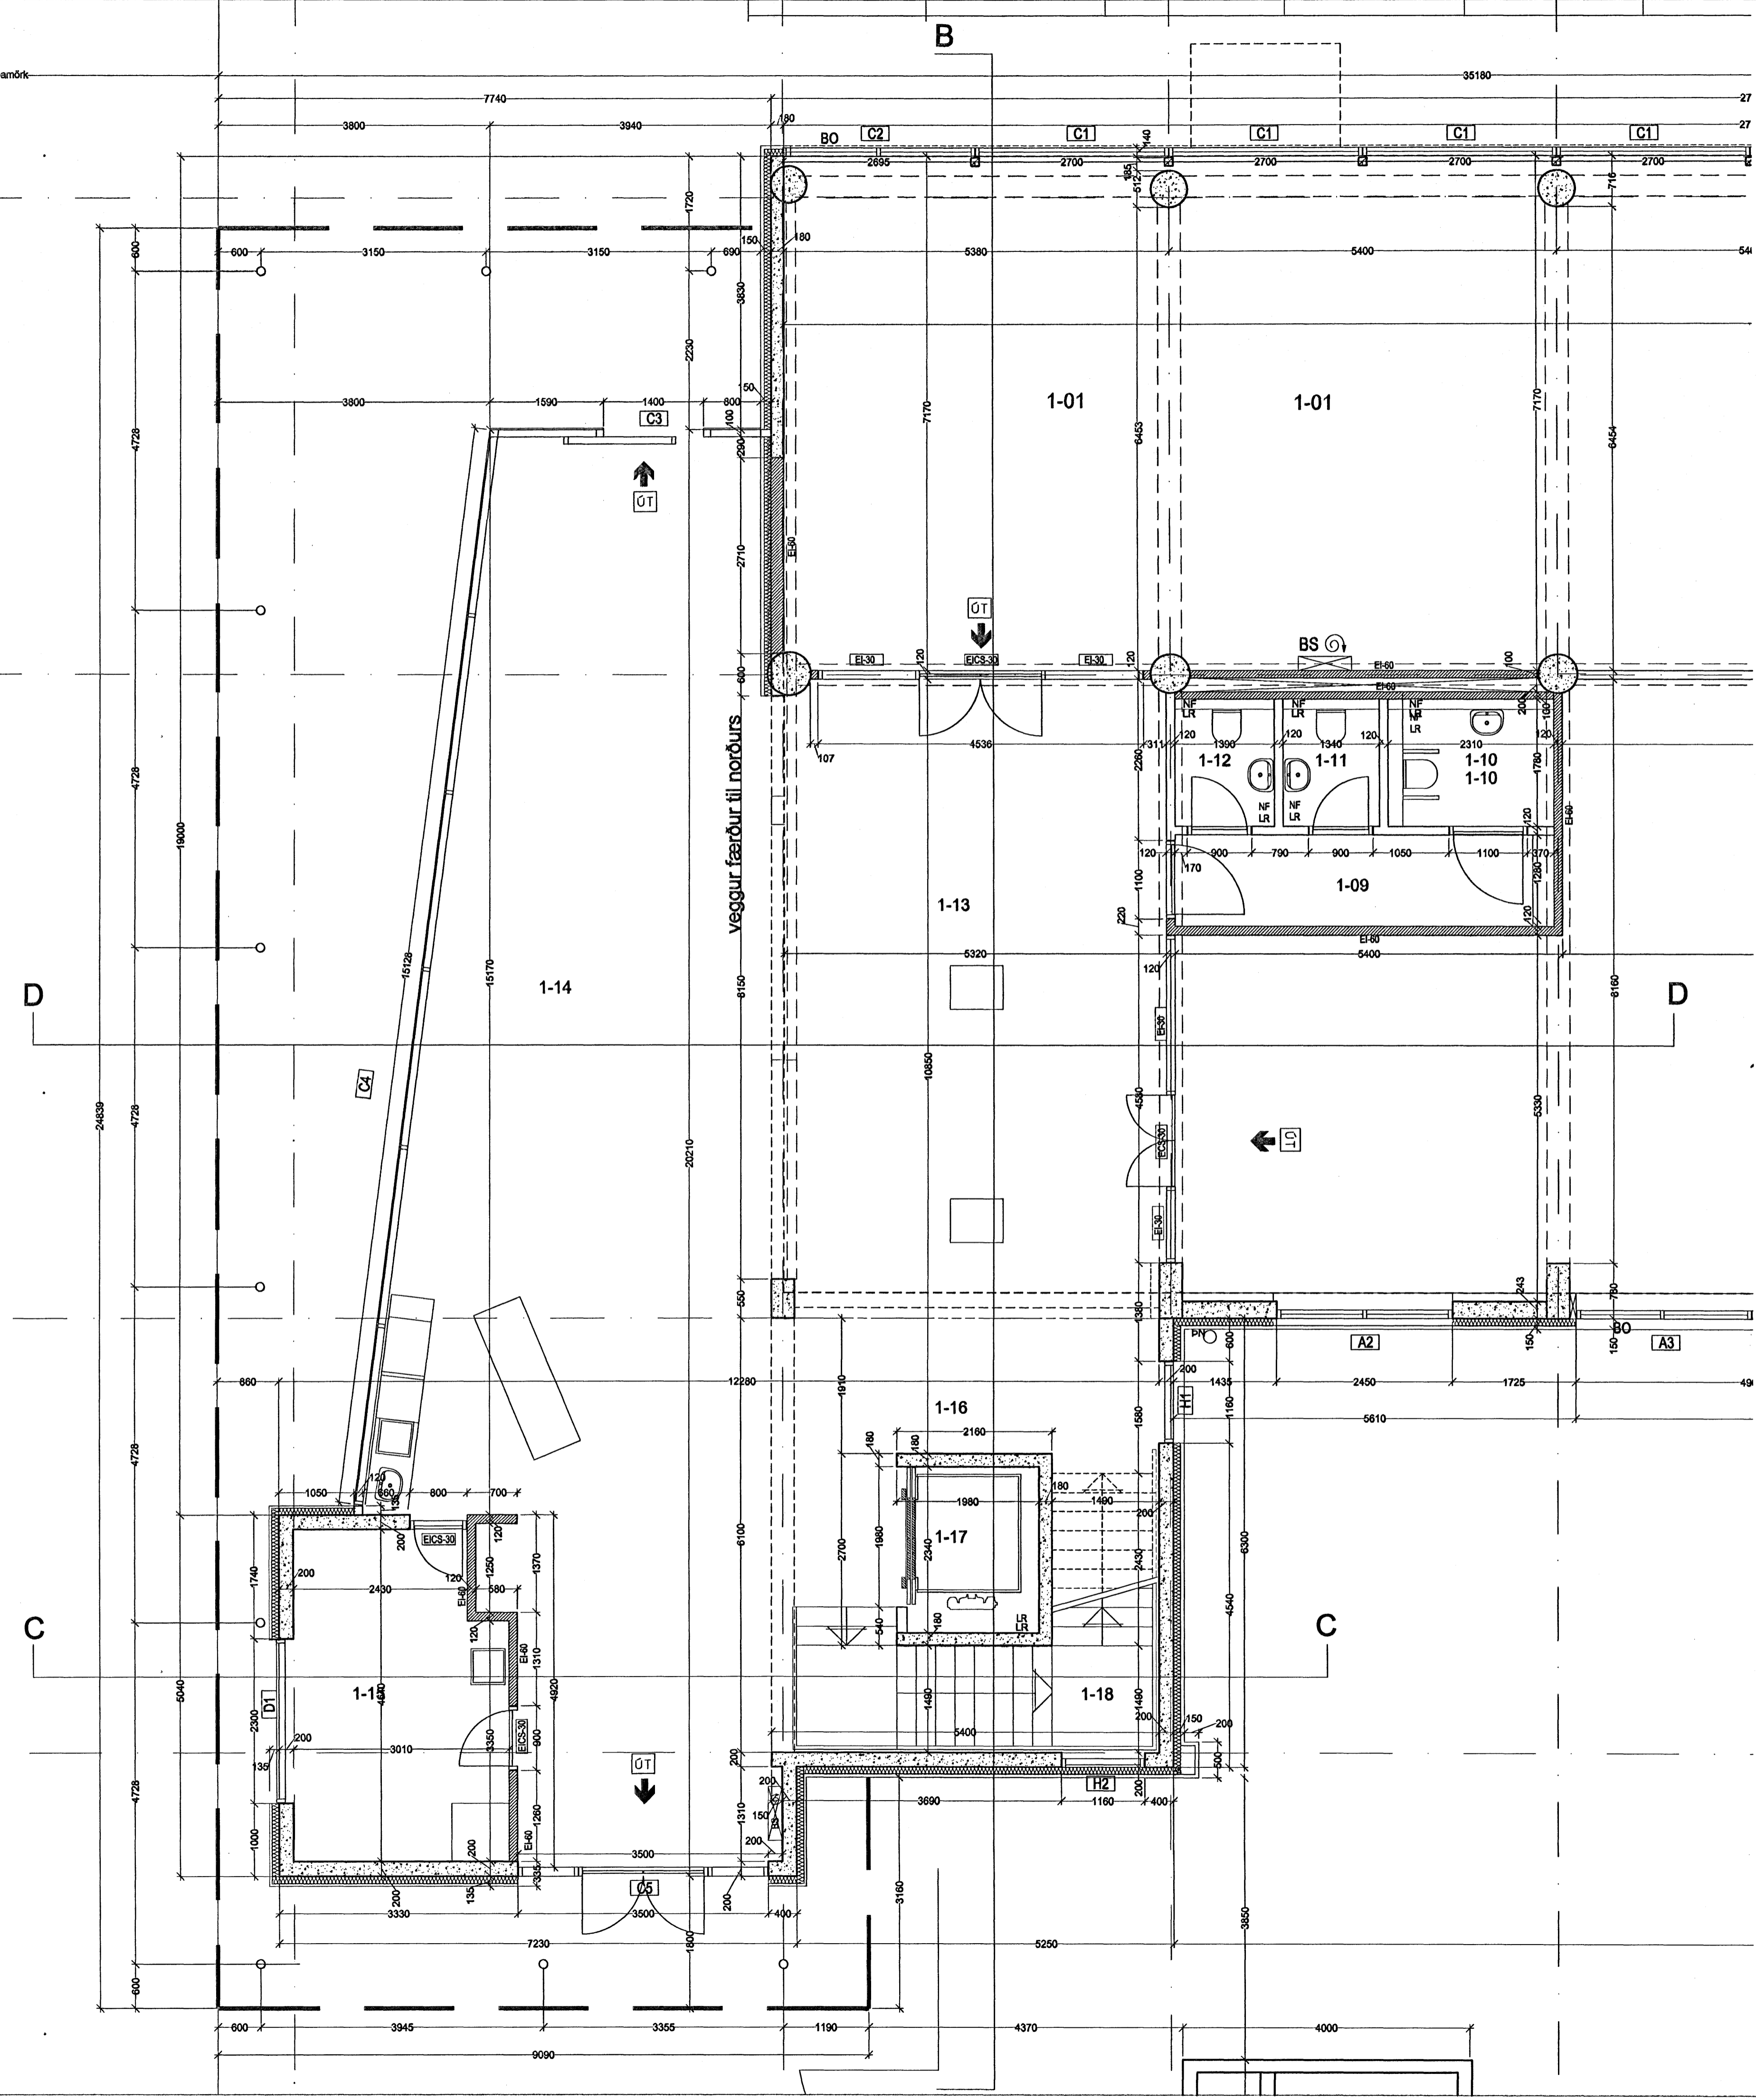

ATH:
Öll mál athugist á staðnum

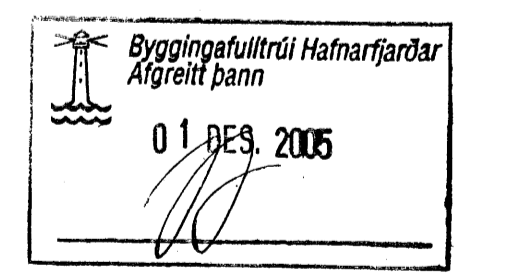

á stofunni arkitektar
Bergstaðstræti 10. Rvk. Sími 551 1460. Stofn@stofnunni.is

Finur Björgvinsson, arkitekt FAJ	KT: 180946-3069
Hilmur Þór Björnsson, arkitekt FAJ	KT: 280845-3109
Sigrður Ólafsdóttir, arkitekt FAJ	KT: 071070-5089
REYKJAVÍKURVEGUR 74 Vöbýgging og endurbætur 1.hæð	680589-1399
KYMMI 150	REYKJAVÍK 25.11.2009
VERKFR. 150	REYKJAVÍK 25.11.2009
04-40	A-VG1-001