


GRUNNMYND 1:50

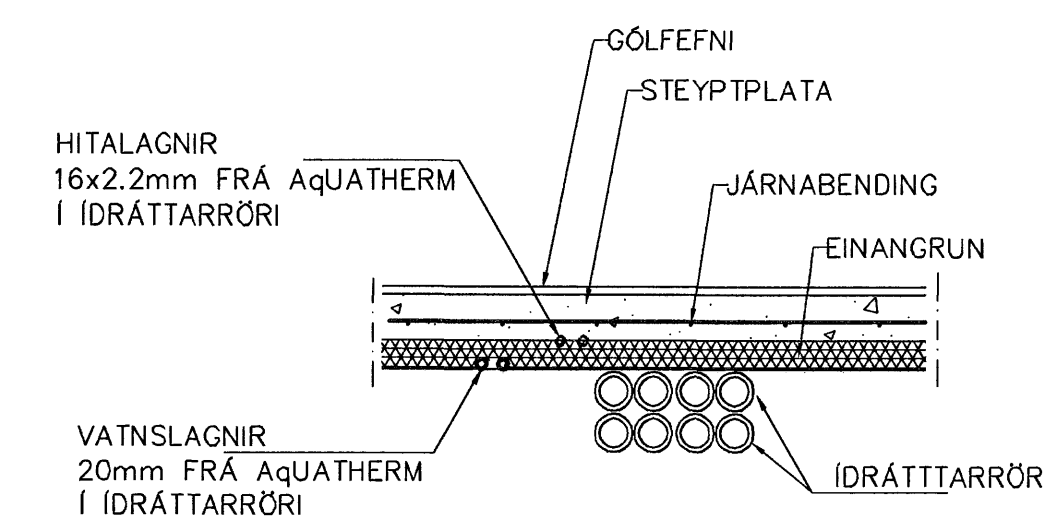

LAGNIR, SNIÐ, 1:20

Samþykkt þann
13 SEPT. 2007
Bygginguilltrúinn í Hafnarfirði
F.h. Sigurbjartur Halldórsson

Br.	Dags.	Eðli breytinga	Sign
Drekavellir 13 HAFNARFIRÐI			
FÆÐULAGNIR FYRIR HITA+VATNSLAGNIR			
MKV. 1:50 1:20			
DAGS. sept 2007			
VERK NR. 2729			
TEIKN. NR. 2-02			
HANNAD SIG. ÞORLEIFSS. KT. 241148-3009			
TEIKNAD G.H.			
YKIRFARID			
			
			
TÆKNIPJÓNUSTA SIGURDAR ÞORLEIFSSONAR ehf STRANDGÖTU 11 220 HAFNARFIRÐI Sími 555-4255 FAX 565-2875 E-mail tsth@simnet.is			