



Grunnmynd millilofts, filigran plötur
1:100

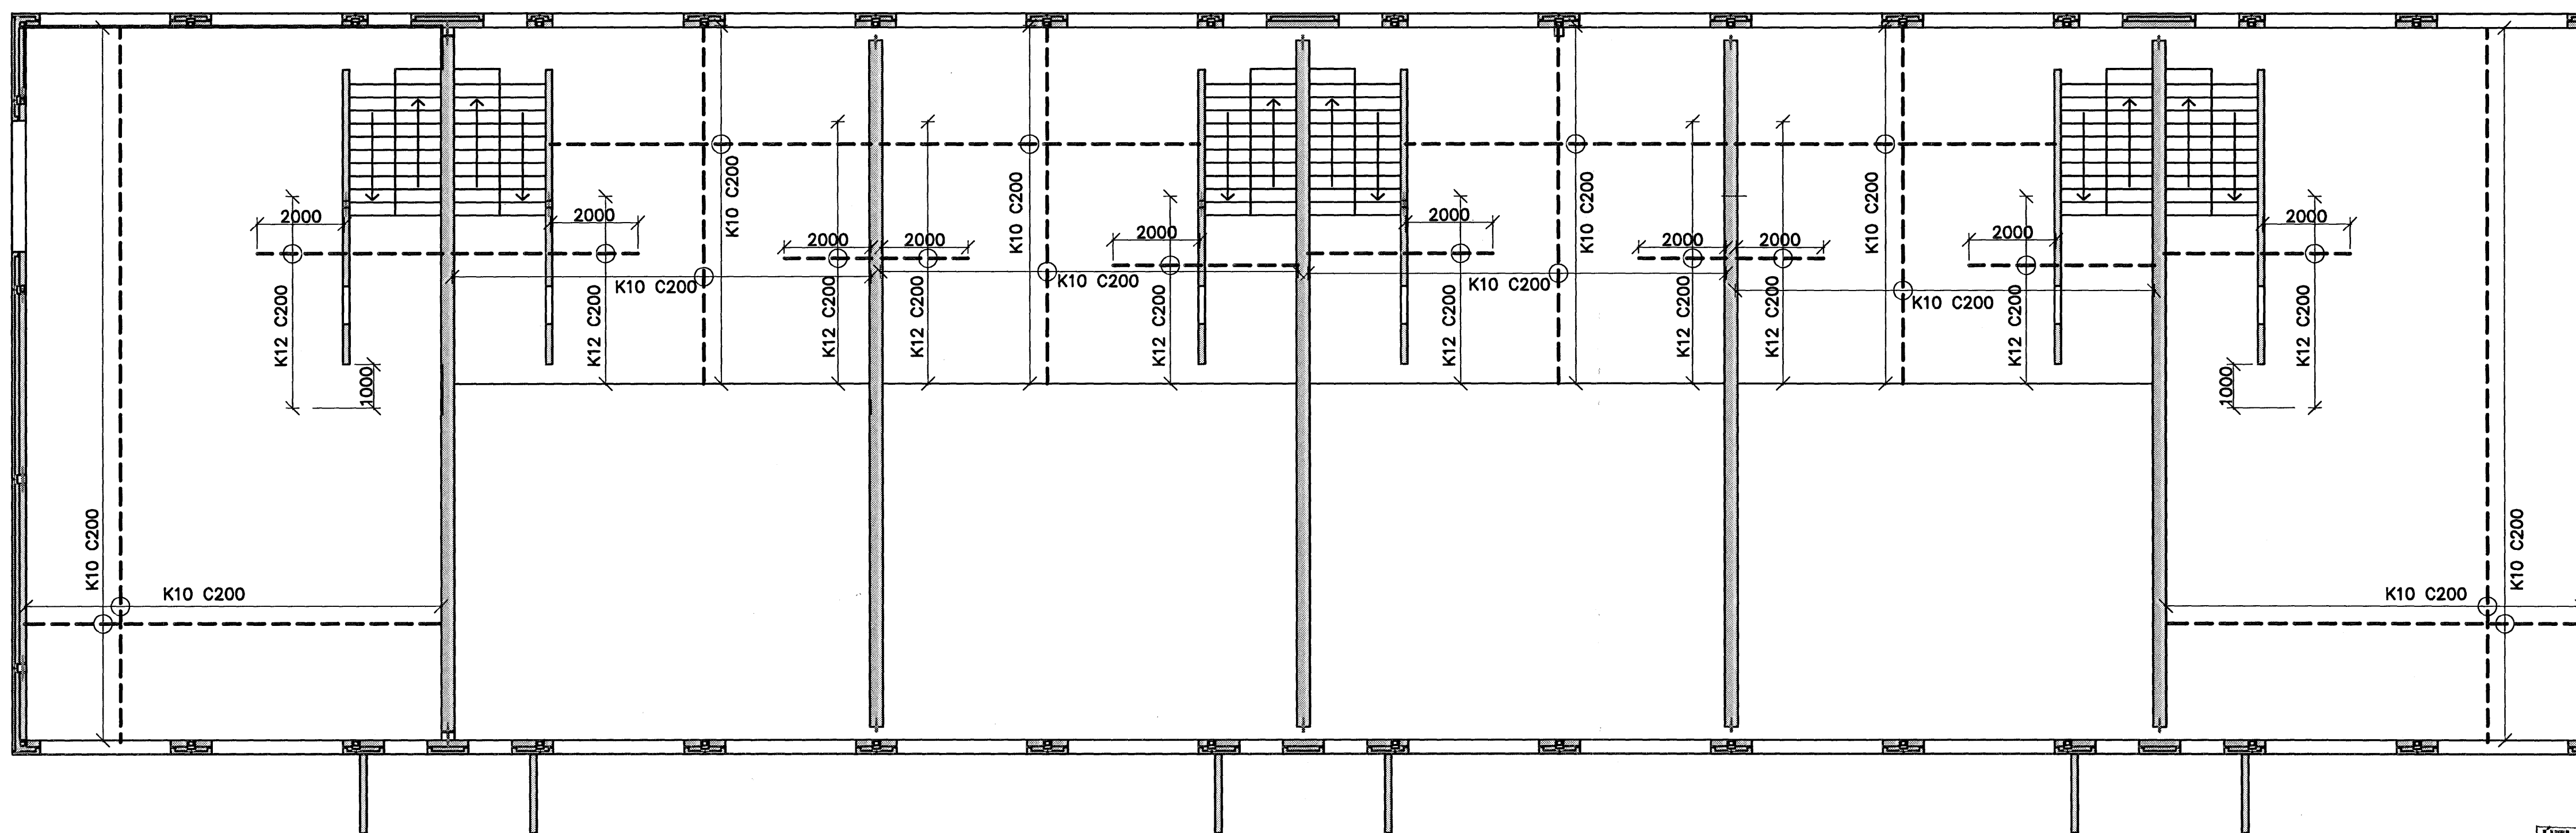

Grunnmynd, efri járnabinding
1:100

Sampykkt þann
04 SEPT. 2007
Byggingufulltrúinn í Hafnarfirði
F.h. Sigurbjartur Halldórsson

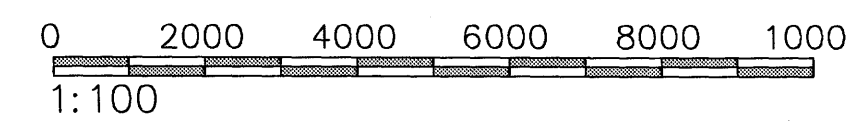

Áritun samræmingarhönnuðar

Nr.	Dags.	Breyting.	Af.
FJÖLHÖNNUN ehf Verkfræðistofa		Stórhöfða 27, 110 Reykjavík Sími: 5250300 Fax: 5250309 Netfang: fjolhonnun@fjolhonnun.is	
Norðurhella 8, Hafnarfirði			NR: 23-00
Burðarþol Grunnm, filigran og efri járnabinding			Kvarðar 1:100
Reikn. GPJ	Teikn. GPJ	Nr. 07-119	Dags. 13.07.07
Samp. Kristján Þórunnsson		Kennitala: 051257-6349	

ÖTT
ARKITEKTAR
Jón Þór Þorvaldsson Af, FSSA
Kt. 0212567579
Jón Þór Þorvaldsson