



Eining **M1**
1:25
3stk.

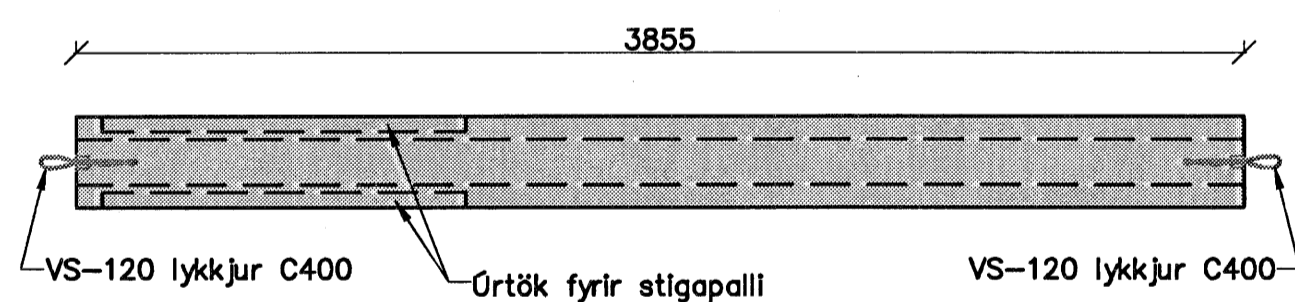

Eining **M2**
1:25
3stk.

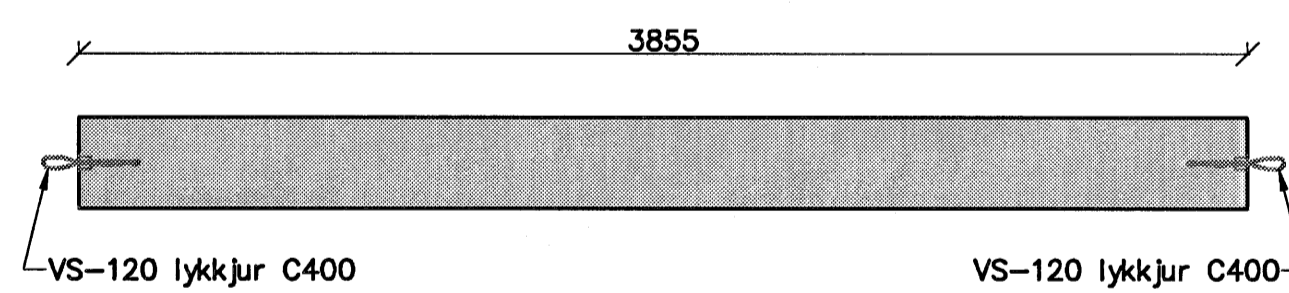

Eining **M3**
1:25
1stk.

Samykkt þann
04 SEPT. 2007
Bygginguáritunin í Hafnarfirði
F.h. Sigurbjartur Halldórsson

Aritun samræmingarhönnuðar

ÚTI **ARKITEKTAR**
Jón Þór Þorvaldsson AÍ, FSSA
Kt. 0212567579
Jón Þór Þorvaldsson

Nr.	Dags.	Breyting.	Af.
FJÖLHÖNNUN Verkfræðistofa ehf.			Stórhöfða 27, 110 Reykjavík Sími: 5250300 Fax: 5250309 Netfang: fjolhonnun@fjolhonnun.is
Norðurhella 8, Hafnarfirði			Nr: 21-09
Burðarþol Sérteikningar eininga			Kvarðar 1:100
Reikn. KA	Teikn. KA	Nr. 07-119	Dags. 13.07.07
Samþ. Kristján Þorvaldsson		Kennitala: 051257-6349	