


SNEIDING A - A M 1 : 50

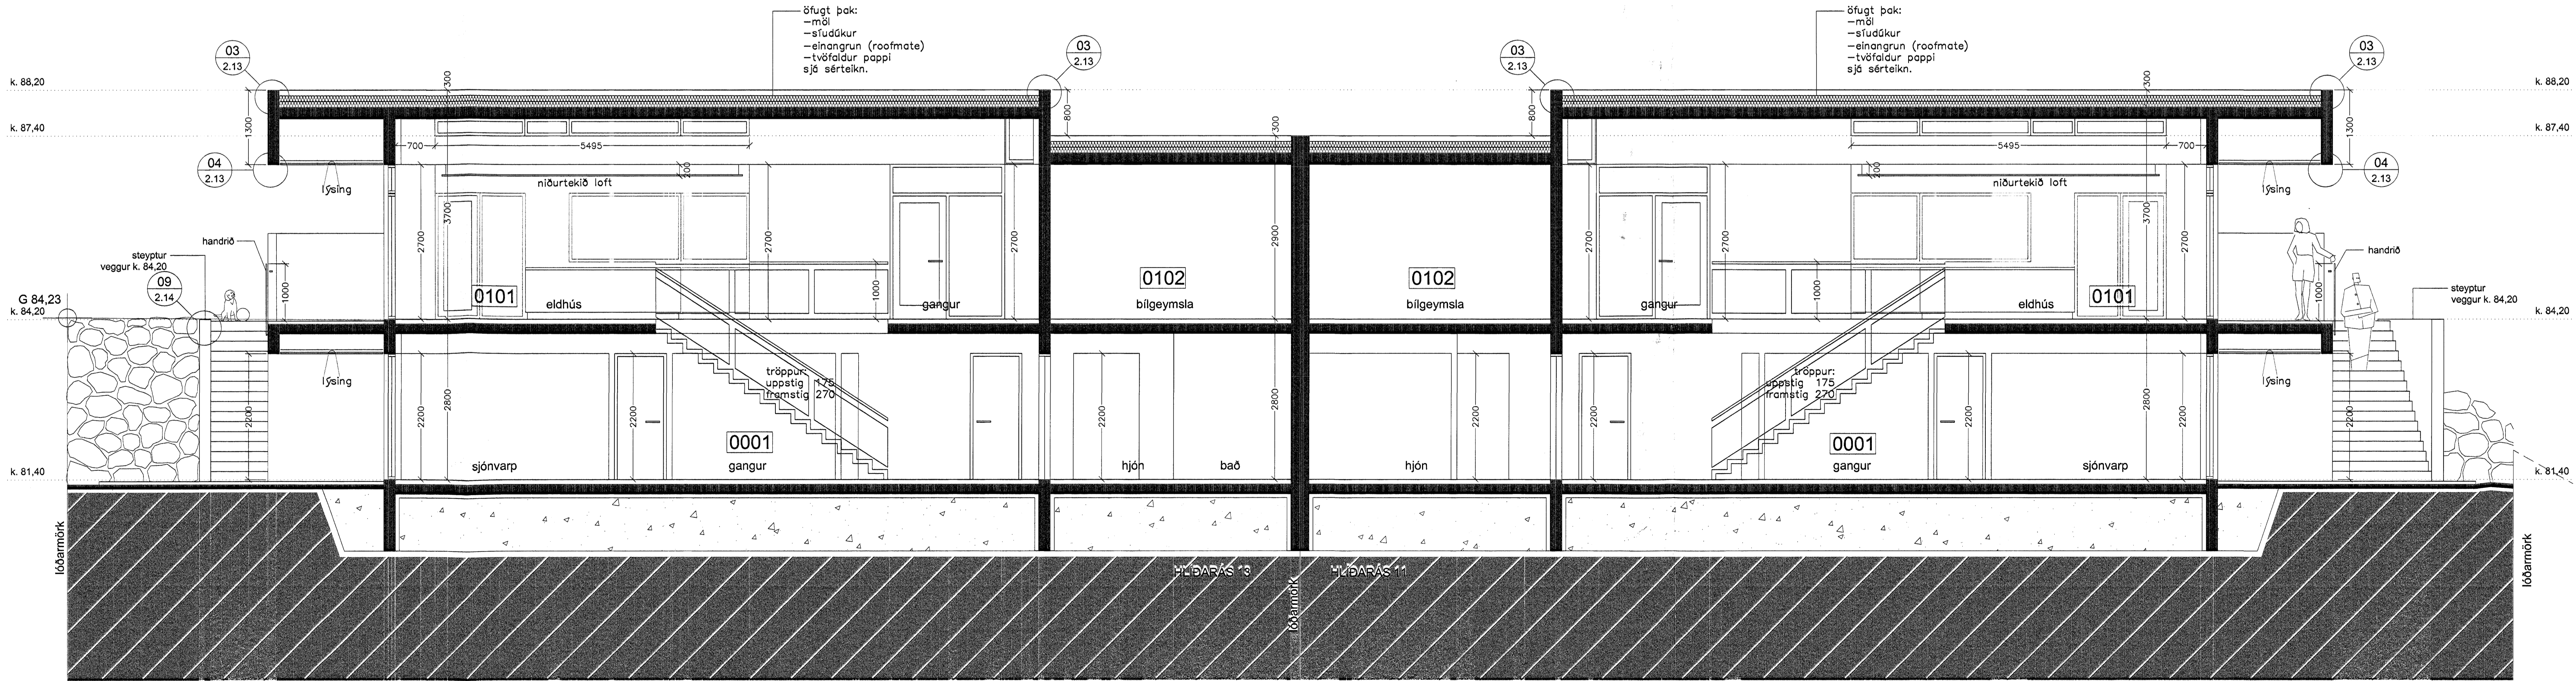

SNEIDING B - B M 1 : 50

Verkhelti:	Hlíðarás 11 - 13, Hafnarfirði Reykjavík
Verkhliut:	sneiðingar
Tekniúmer:	2.03
Mælikvæði:	1:50
Teknað:	RA
Yfirant:	
Sambýkt:	
Verknumér:	06070-06071
Útgáfudagur:	29.01.07
Tekniáskil:	V11-Sanbyggingarfræðingur Hildarás 11-13 06070-tekni06070-verkefni06070-dwg-29.01.07 06070-06071
Útprintað:	Sep 03, 2007 - 10:20

GAH.

**ARKITING**

BOLHOLT 8 - 105 REYKJAVÍK  
SÍMI: 551 0870 - FAX: 551 0875  
arkit@arkit.is - www.arkit.is

GUDMUNDUR KR. GUDMUNDSSON, ARKITEKT  
ÓLAFUR SIGURDSSON, ARKITEKT  
SIGURDUR HALLGRÍMSSON, ARKITEKT  
HJÓRTUR PÁLSSON, BYGGJAFR.