


801	HERB	860	1500	600
802	HANDKLOFN			
803	HJÓN	1.290	1500	600
804	HERB	1.080	1500	600
805	STOFA/ELDHÚS	720	1100	400
806	STOFA/ELDHÚS	1.750	2400	400
807	STOFA/ELDHÚS	1.100	1200	600
808	ÞVOTTUR	370	600	600
809	GEYMSLA	400	600	600
810	ANDD	410	600	600
811	ANDD	430	600	600
812	HJÓN	980	1300	600
813	STOFA/ELDHÚS	1.570	2000	400
814	STOFA/ELDHÚS	1.860	2400	400
815	HERB	980	1500	600
816	ÞVOTTUR	330	600	600
817	GEYMSLA	430	600	600
818	HANDKLOFN			
819	HANDKLOFN			
820	ÞVOTTUR	330	600	600
821	GEYMSLA	970	1500	600
822	STOFA/ELDHÚS	1.570	2000	400
823	STOFA/ELDHÚS	1.290	2000	400
824	HJÓN	980	1300	600
825	ANDD	310	600	600
826	ANDD	340	600	600
827	GEYMSLA	330	600	600
828	ÞVOTTUR	330	600	600
829	STOFA/ELDHÚS	1100	1200	600
830	STOFA/ELDHÚS	1750	2400	400
831	STOFA/ELDHÚS	720	1100	400
832	HERB	1080	1500	600
833	HJÓN	1.290	1500	600
834	HANDKLOFN			
835	HERB	860	1500	600
836	STIGAPALLUR	2.660	1600	600

GRUNNMYND 8 HÆÐAR 1:50

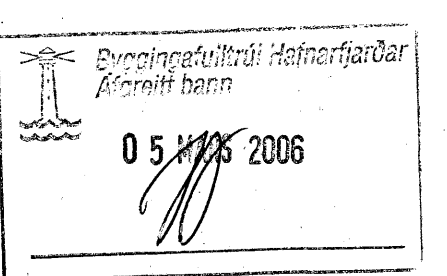

Br.	Dags.	Eðli breytinga	Sign
DREKAVELLIR 26 HAFNARFIRÐI HITA, VATNS, FRÁRENNSLIS OG LOFTRÆSTILAGNIR 8 HÆÐAR MKV. 1:50 1:20 DAGS. OKT. 2005 VERK NR. 2424 TEIKN. NR. 2-31 HANNAÐ SIG. ÞORLEIFSS. KT. 241148-3009 TEIKNAD G.H. YRIFARID TÆKNIÞJÓNUSTA SIGURDAR ÞORLEIFSSONAR ehf STRANDGÖTU 11 220 HAFNARFIRÐI Sími 555-4255 FAX 565-2875 E-mail tsth@simnet.is kt: 440693-2539			