


701	HERB	860	1500	600
702	HANDKLOFN			
703	HJÓN	1.290	1500	600
704	HERB	1.080	1500	600
705	STOFA/ELDHÚS	720	1100	400
706	STOFA/ELDHÚS	1.750	2400	400
707	STOFA/ELDHÚS	1.100	1200	600
708	ÞVOTTUR	370	600	600
709	GEYMSLA	400	600	600
710	ANDD	410	600	600
711	ANDD	430	600	600
712	HJÓN	980	1300	600
713	STOFA/ELDHÚS	1.290	2000	400
714	STOFA/ELDHÚS	1.750	2400	400
715	HERB	880	1500	600
716	ÞVOTTUR	330	600	600
717	GEYMSLA	430	600	600
718	HANDKLOFN			
719	HANDKLOFN			
720	ÞVOTTUR	330	600	600
721	GEYMSLA	850	1500	600
722	STOFA/ELDHÚS	1.750	2400	400
723	STOFA/ELDHÚS	1.290	2000	400
724	HJÓN	980	1300	600
725	ANDD	310	600	600
726	ANDD	340	600	600
727	GEYMSLA	330	600	600
728	ÞVOTTUR	330	600	600
729	STOFA/ELDHÚS	1100	1200	600
730	STOFA/ELDHÚS	1750	2400	400
731	STOFA/ELDHÚS	720	1100	400
732	HERB	1080	1500	600
733	HJÓN	1.290	1500	600
734	HANDKLOFN			
735	HERB	860	1500	600
736	STIGAPALLUR	2.660	1800	600

GRUNNMYND 7 HÆÐAR 1:50

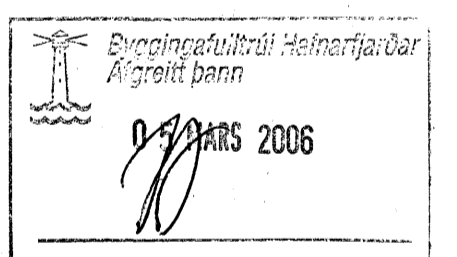

Br.	Dags.	Eðl. breytinga	Sign.
DREKAVELLIR 26 HAFNARFIRÐI HITA, VATNS, FRÁRENNSLIS OG LOFTRÆSTILAGNIR 7 HÆÐAR			
MKV. 1:50 1:20			
DAGS. OKT. 2005			
VERK NR. 2424			
TEIKN. NR. 2-30			
HANNAD SIG. ÞORLEIFSS. KT. 241148-3009			
TEIKNAD G.H.			
YFIREARID			
TEIKNIÞJÓNUSTA SIGURBJAR ÞORLEIFSSONAR ehf 8TRANDGÖTU 11 220 HAFNARFIRÐI Sími 555-4255 FAX 565-2875 E-mail 18TH@SIMNET.is kt: 440693-2639			