


601	HERB	860	1500	600
602	HANDKLOFN			
603	HJÓN	1.290	1500	600
604	HERB	1.080	1500	600
605	STOFA/ELDHÚS	720	1100	400
606	STOFA/ELDHÚS	1.750	2400	400
607	STOFA/ELDHÚS	1.100	1200	600
608	ÞVOTTUR	370	600	600
609	GEYMSLA	400	600	600
610	ANDD	410	600	600
611	ANDD	430	600	600
612	HJÓN	980	1300	600
613	STOFA/ELDHÚS	1.290	2000	400
614	STOFA/ELDHÚS	1.750	2400	400
615	HERB	880	1500	600
616	ÞVOTTUR	330	600	600
617	GEYMSLA	430	600	600
618	HANDKLOFN			
619	HANDKLOFN			
620	ÞVOTTUR	330	600	600
621	GEYMSLA	850	1500	600
622	STOFA/ELDHÚS	1.750	2400	400
623	STOFA/ELDHÚS	1.290	2000	400
624	HJÓN	980	1300	600
625	ANDD	310	600	600
626	ANDD	340	600	600
627	GEYMSLA	330	600	600
628	ÞVOTTUR	330	600	600
629	STOFA/ELDHÚS	1100	1200	600
630	STOFA/ELDHÚS	1750	2400	400
631	STOFA/ELDHÚS	720	1100	400
632	HERB	1080	1500	600
633	HJÓN	1.290	1500	600
634	HANDKLOFN			
635	HERB	860	1500	600
636	STIGAPALLUR	2.660	1600	600

GRUNNMYND 6 HÆÐAR 1:50

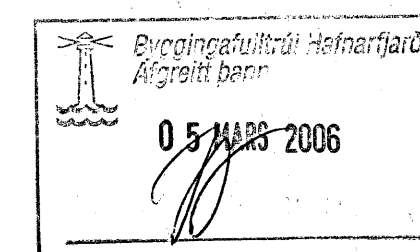

Br.	Dags.	Eðli breytinga	Sign
DREKAVELLIR 26 HAFNARFIRÐI HITA, VATNS, FRÆRENNSLIS OG LOFTRÆSTILAGNIR 6 HÆÐAR MKV. 1:50 1:20 DAGS. OKT. 2005 VERK NR. 2424 TEIKN. NR. 2-29 HANNAÐ SIG. ÞORLEIFSS. KT. 241148-3009 TEIKNAD G.H. YFIRFARID TEIKNIJÓNUSTA SIGURDAR ÞORLEIFSSONAR ehf STRANDGÖTU 11 220 HAFNARFIRÐI Sími 555-4255 FAX 565-2875 E-mail tsth@simnet.is kt: 440693-2539			