


GRUNNMYND 4 HÆÐAR 1:50

401	HERB	860	1500	600
402	HANDKLOFN			
403	HJÓN	1.290	1500	600
404	HERB	1.080	1500	600
405	STOFA/ELDHÚS	720	1100	400
406	STOFA/ELDHÚS	1.750	2400	400
407	STOFA/ELDHÚS	1.100	1200	600
408	ÞVOTTUR	370	600	600
409	GEYMSLA	400	600	600
410	ANDD	410	600	600
411	ANDD	430	600	600
412	HJÓN	980	1300	600
413	STOFA/ELDHÚS	1.290	2000	400
414	STOFA/ELDHÚS	1.750	2400	400
415	HERB	880	1500	600
416	ÞVOTTUR	330	600	600
417	GEYMSLA	430	600	600
418	HANDKLOFN			
419	HANDKLOFN			
420	ÞVOTTUR	330	600	600
421	GEYMSLA	850	1500	600
422	STOFA/ELDHÚS	1.750	2400	400
423	STOFA/ELDHÚS	1.290	2000	400
424	HJÓN	980	1300	600
425	ANDD	310	600	600
426	ANDD	340	600	600
427	GEYMSLA	330	600	600
428	ÞVOTTUR	330	600	600
429	STOFA/ELDHÚS	1100	1200	600
430	STOFA/ELDHÚS	1.750	2400	400
431	STOFA/ELDHÚS	720	1100	400
432	HERB	1080	1500	600
433	HJÓN	1.290	1500	600
434	HANDKLOFN			
435	HERB	860	1500	600
436	STIGAPALLUR	2.660	1600	600

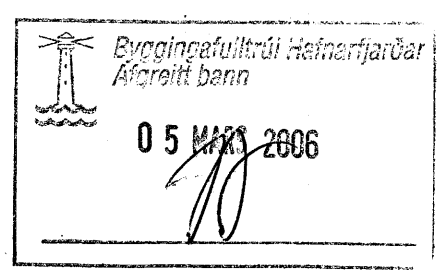

Br.	Dags.	Eðli breytingu	Sign
<p>DREKAVELLIR 26 HAFNARFIRÐI</p> <p>HITA, VATNS, FRÁRENNISLIS OG LOFTRÆSTILAGNIR 4 HÆÐAR</p>			
MKV. 1:50 1:20			
DAGS. OKT. 2005			
VERK NR. 2424			
TEIKN. NR. 2-27			
HANNAÐ SIG. ÞORLEIFSS. KT. 241148-3009			
TEIKNAD G.H.			
YFIRFARID			
<p>TEIKNIÞJÓNUSTA SIGURDAR ÞORLEIFSSONAR ehf STRANDGÖTU 11 220 HAFNARFIRÐI Sími 555-4255 FAX 565-2875 E-mail tsth@simnet.is kt: 440693-2539</p>			