
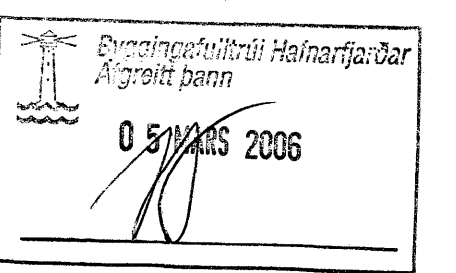


SKÝRINGAR

LOFTRÆSTIRÖR ERU Ø 125
BLIKK NEMA ANNAD SÉ SYNT

RÖMMYND LOFTRÆSTILAGNA 1:50

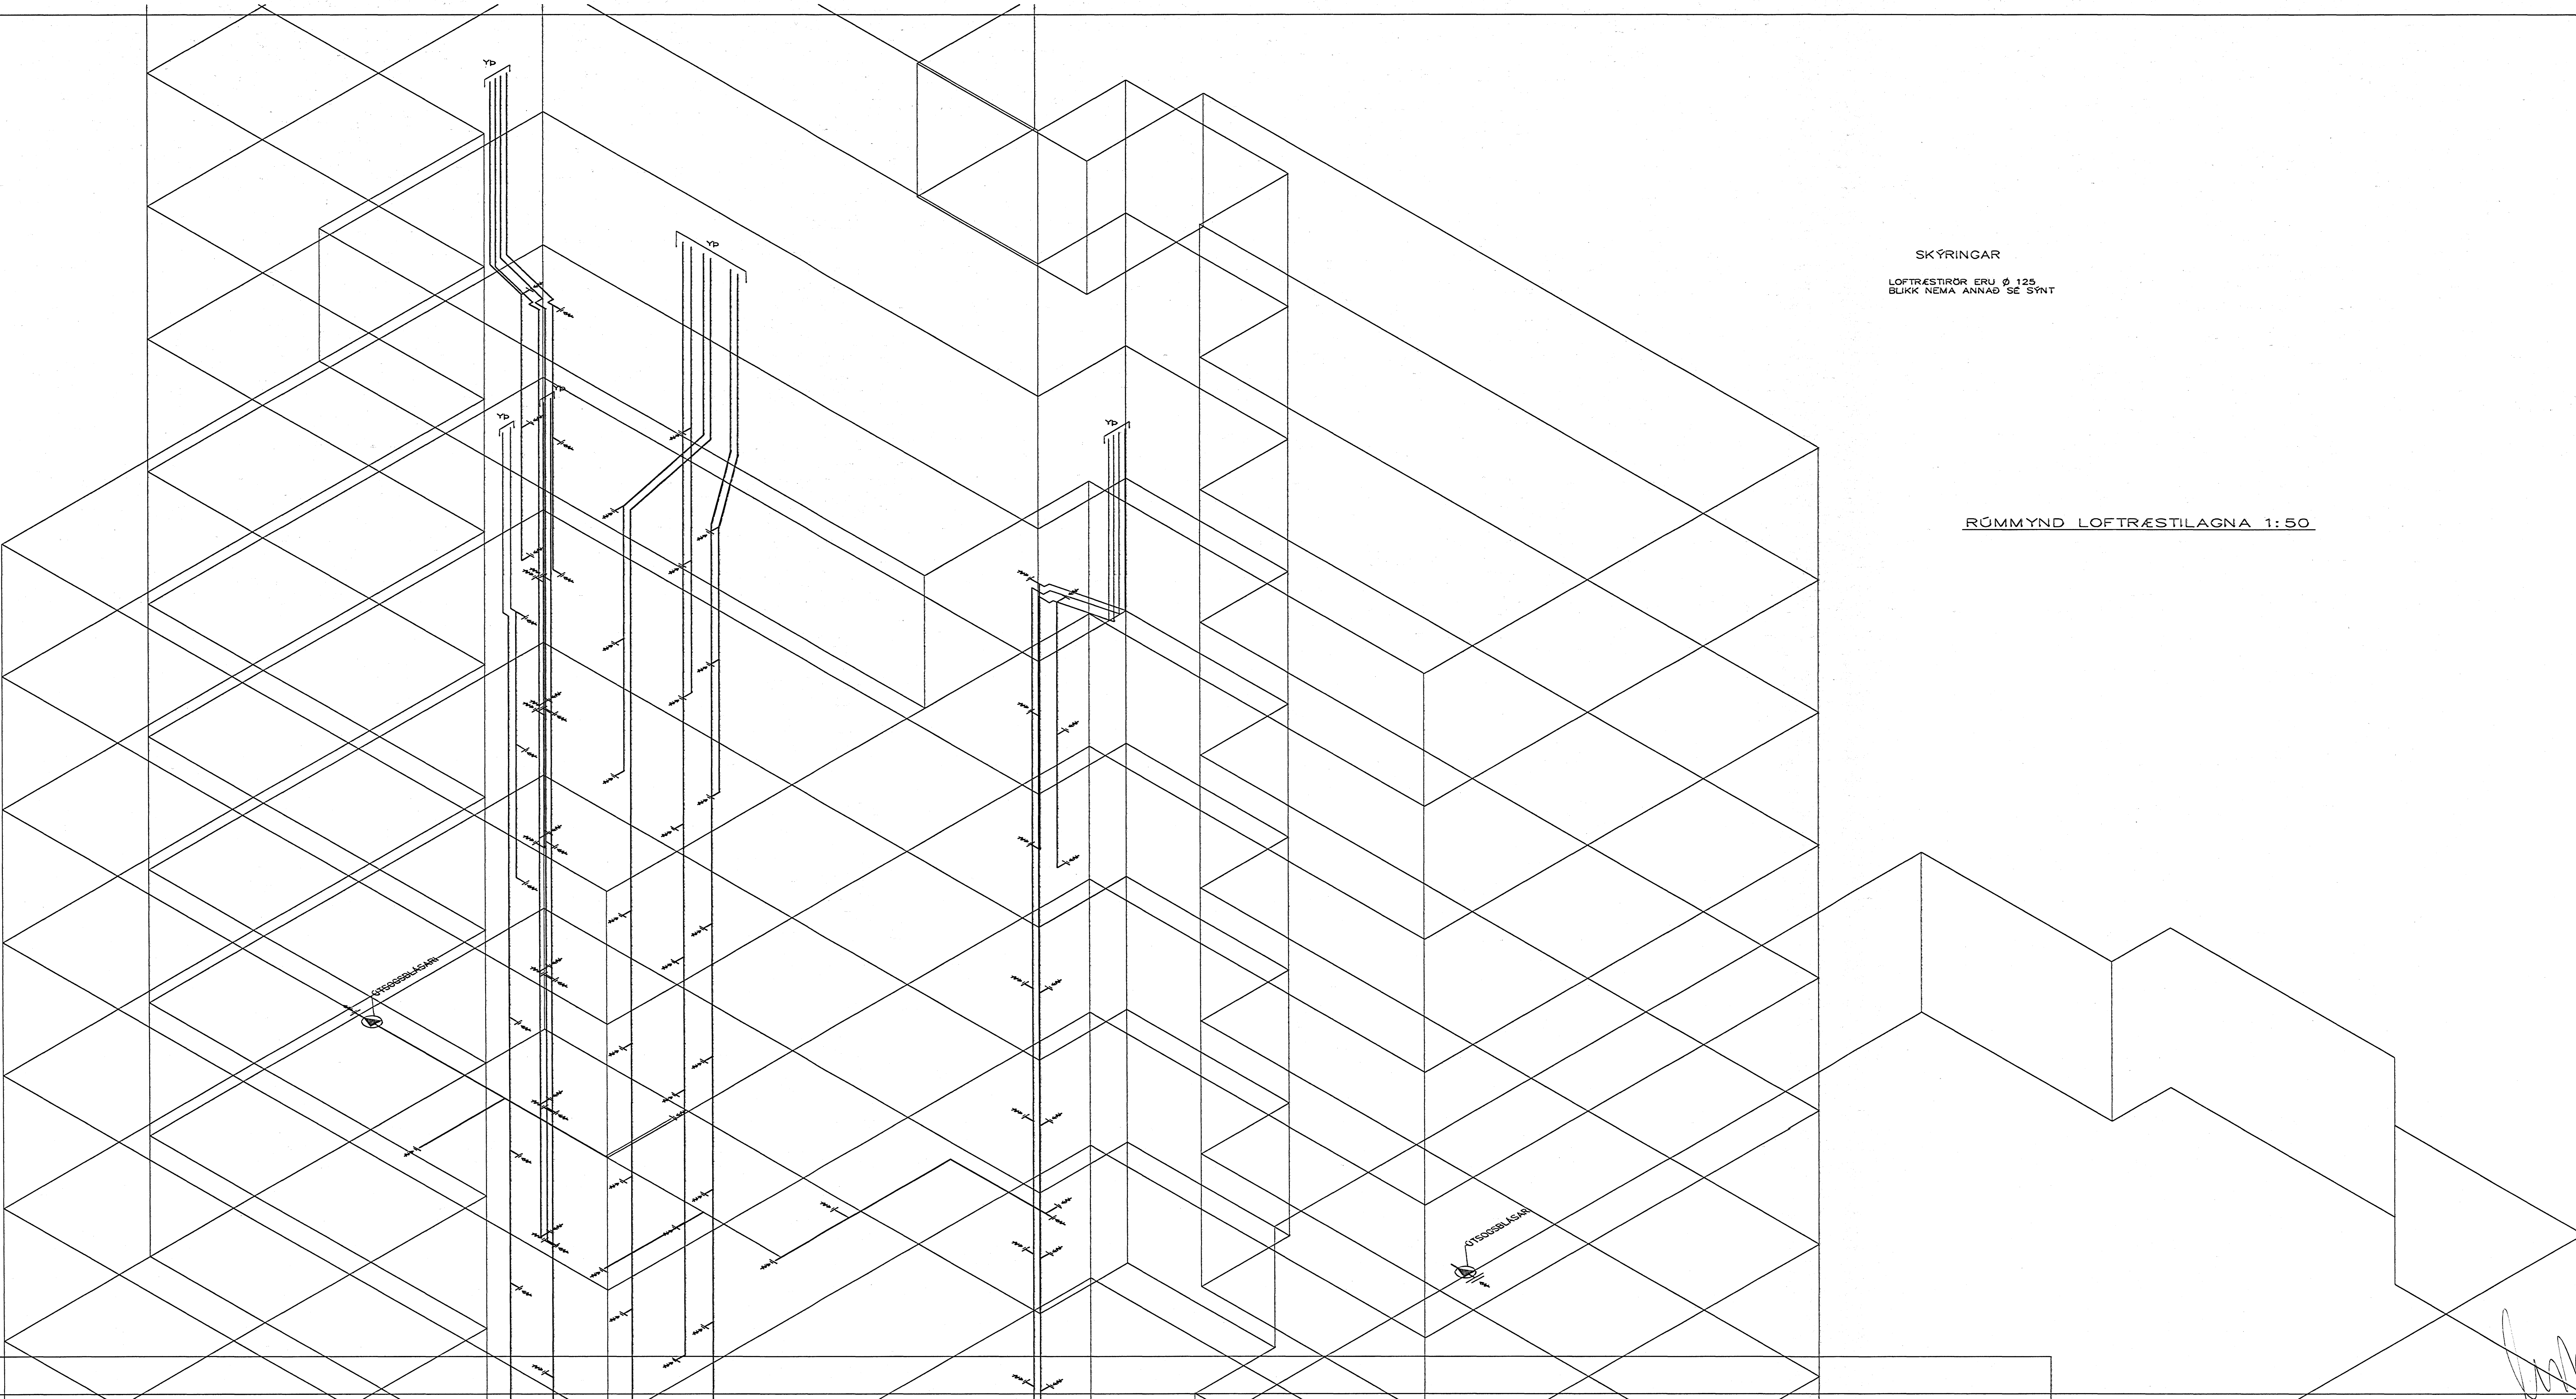

BR.	DAGS.	EDLI BREITINGA

DREKAVELLIR 26
HAFNARFIRÐI
RÖMMYND LOFTRÆSTILAGNA,
MKV 1:50
DAGS. NÓV 2005
VERK NR. 2424
TEIKN. NR. 2-34
HANNAD SIG. ÞORLEIFSSONAR KT241148-3
TEIKNAD G.H.
YIRFARID
TEKNIÞJÓNUSTA
SIGURDAR ÞORLEIFSSONAR ehf
STRÁNDGÖTT 11-220 HAFNARFIRÐI - Sími 555-42