


NOTES

- 1) DO NOT SCALE
IF IN DOUBT - ASK.
- 2) ALL DIMENSIONS
IN MILLIMETERS

REV.	DATE	DESCRIPTION	REV. BY
A	04/04/05	BASE LETTERS ADDED	A.N.

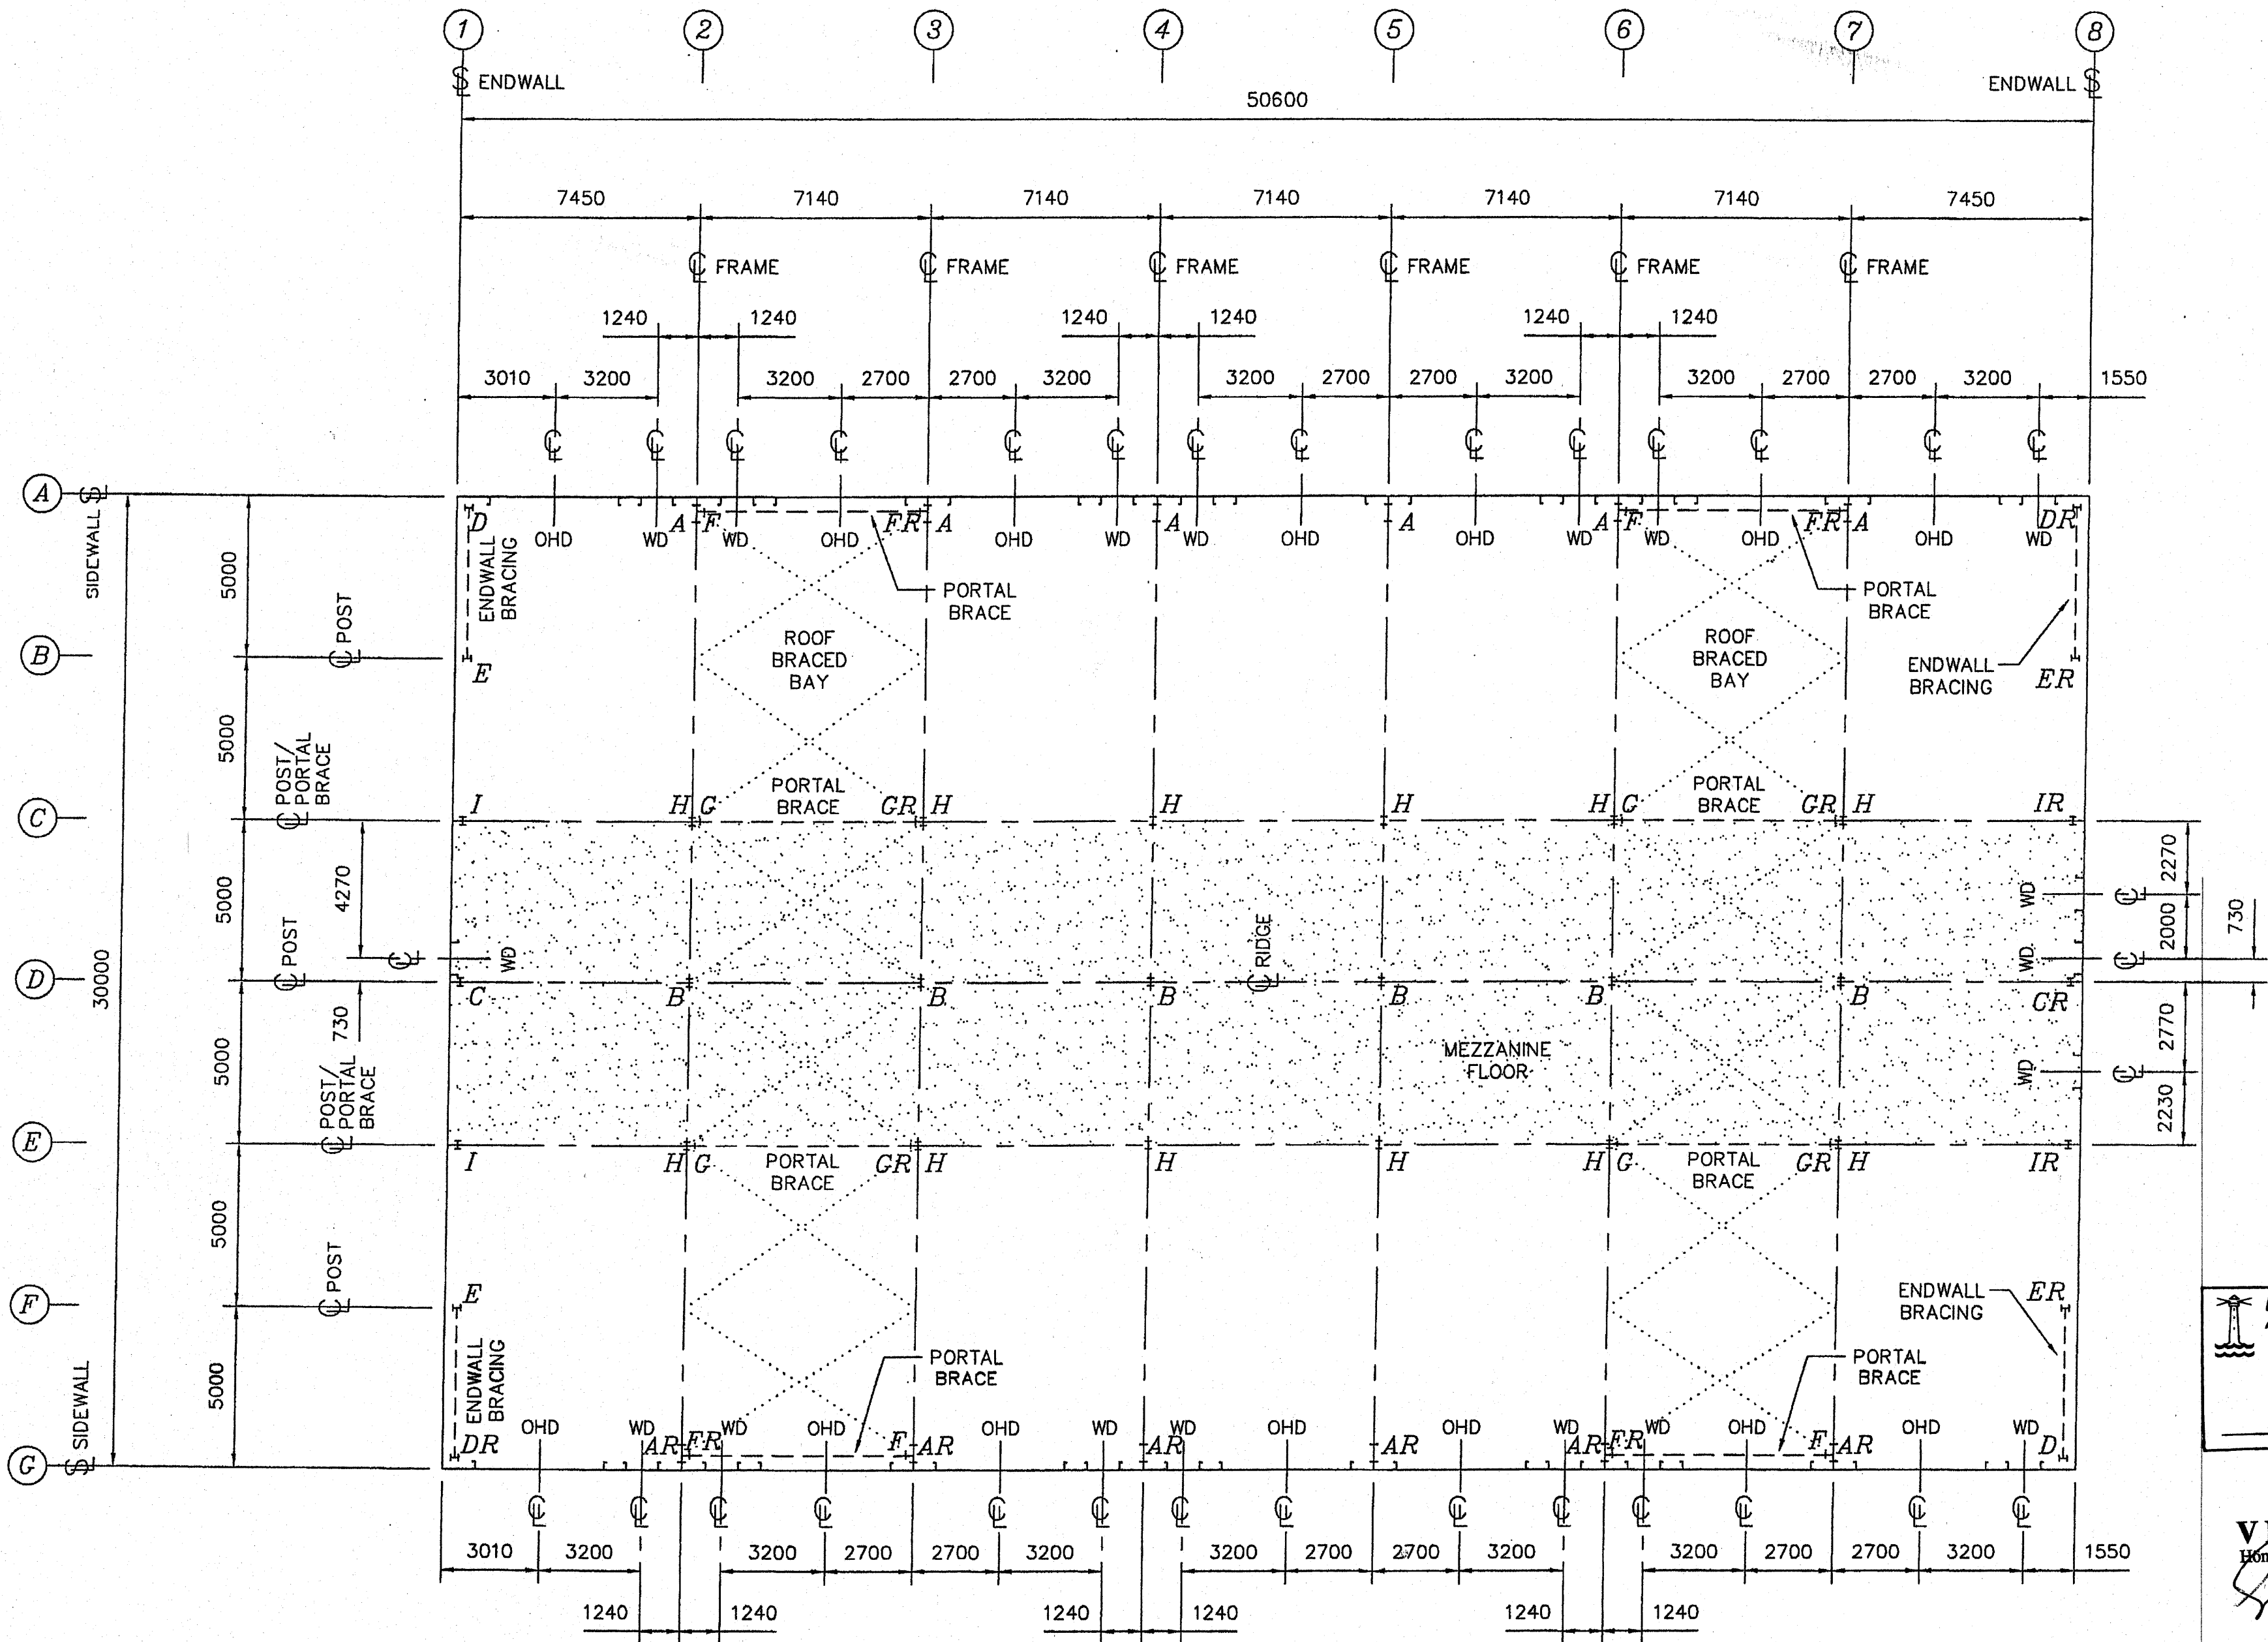

Byggingatulltrúi Hafnarfjardar
Algreitt þann
10 MAY 2006
VPS

VEKTOR
Hönnun og höggjóf ehf.
Kt. 74096-2429

Lindab Butler Building Systems MITCHELSTON INDUSTRIAL ESTATE KIRKCALDY, FIFE, KY1 3NB TEL: 01592 652300 FAX: 01592 653135	PROJECT TITLE STEINHJELLA - 5 HAFNARFJORDUR	DRAWING TITLE COLUMN LAYOUT	SCALE Not to Scale	DATE 2/3/05	DRAWN BY P.R. ENG. BY
	RYNIR ehf.	DRAWING No. DS-2961/001	REV. A		