


NOTES

- 1) DO NOT SCALE
IF IN DOUBT - ASK
- 2) ALL DIMENSIONS
IN MILLIMETERS

FLANGE BRACING

| No | PART No | LOCATION | HOLE No | DIM X | DETAIL |
|----|---------|-----------|---------|-------|--------|
| 1 | 751043 | TWO SIDES | 2 | 975 | 9 |
| 2 | 751034 | ONE SIDE | 2 | 825 | 9 |
| 3 | 751026 | ONE SIDE | 1 | 675 | 9 |
| 4 | 751023 | ONE SIDE | 1 | 675 | 9 |
| 5 | 751023 | TWO SIDES | 1 | 675 | 9 |
| 6 | 751021 | ONE SIDE | 2 | 675 | 9 |
| 7 | 751025 | ONE SIDE | 1 | 675 | 9 |
| 8 | 751029 | ONE SIDE | 1 | 675 | 9 |
| 9 | 751033 | ONE SIDE | 2 | 825 | 9 |
| 10 | 751037 | ONE SIDE | 1 | 825 | 9 |
| 11 | 751036 | ONE SIDE | 2 | 825 | 9 |
| 12 | 751045 | TWO SIDES | 1 | 975 | 9 |
| 13 | 751025 | ONE SIDE | 2 | 525 | 9 |
| 14 | 751020 | ONE SIDE | 2 | 525 | 9 |
| 15 | 751016 | ONE SIDE | 2 | 525 | 9 |

| REV. | DATE | DESCRIPTION | REV. BY |
|------|----------|-----------------------|---------|
| A | 07/04/05 | PURLIN MOVED | L.H. |
| B | 27/04/05 | PREPARED FOR ERECTION | L.H. |

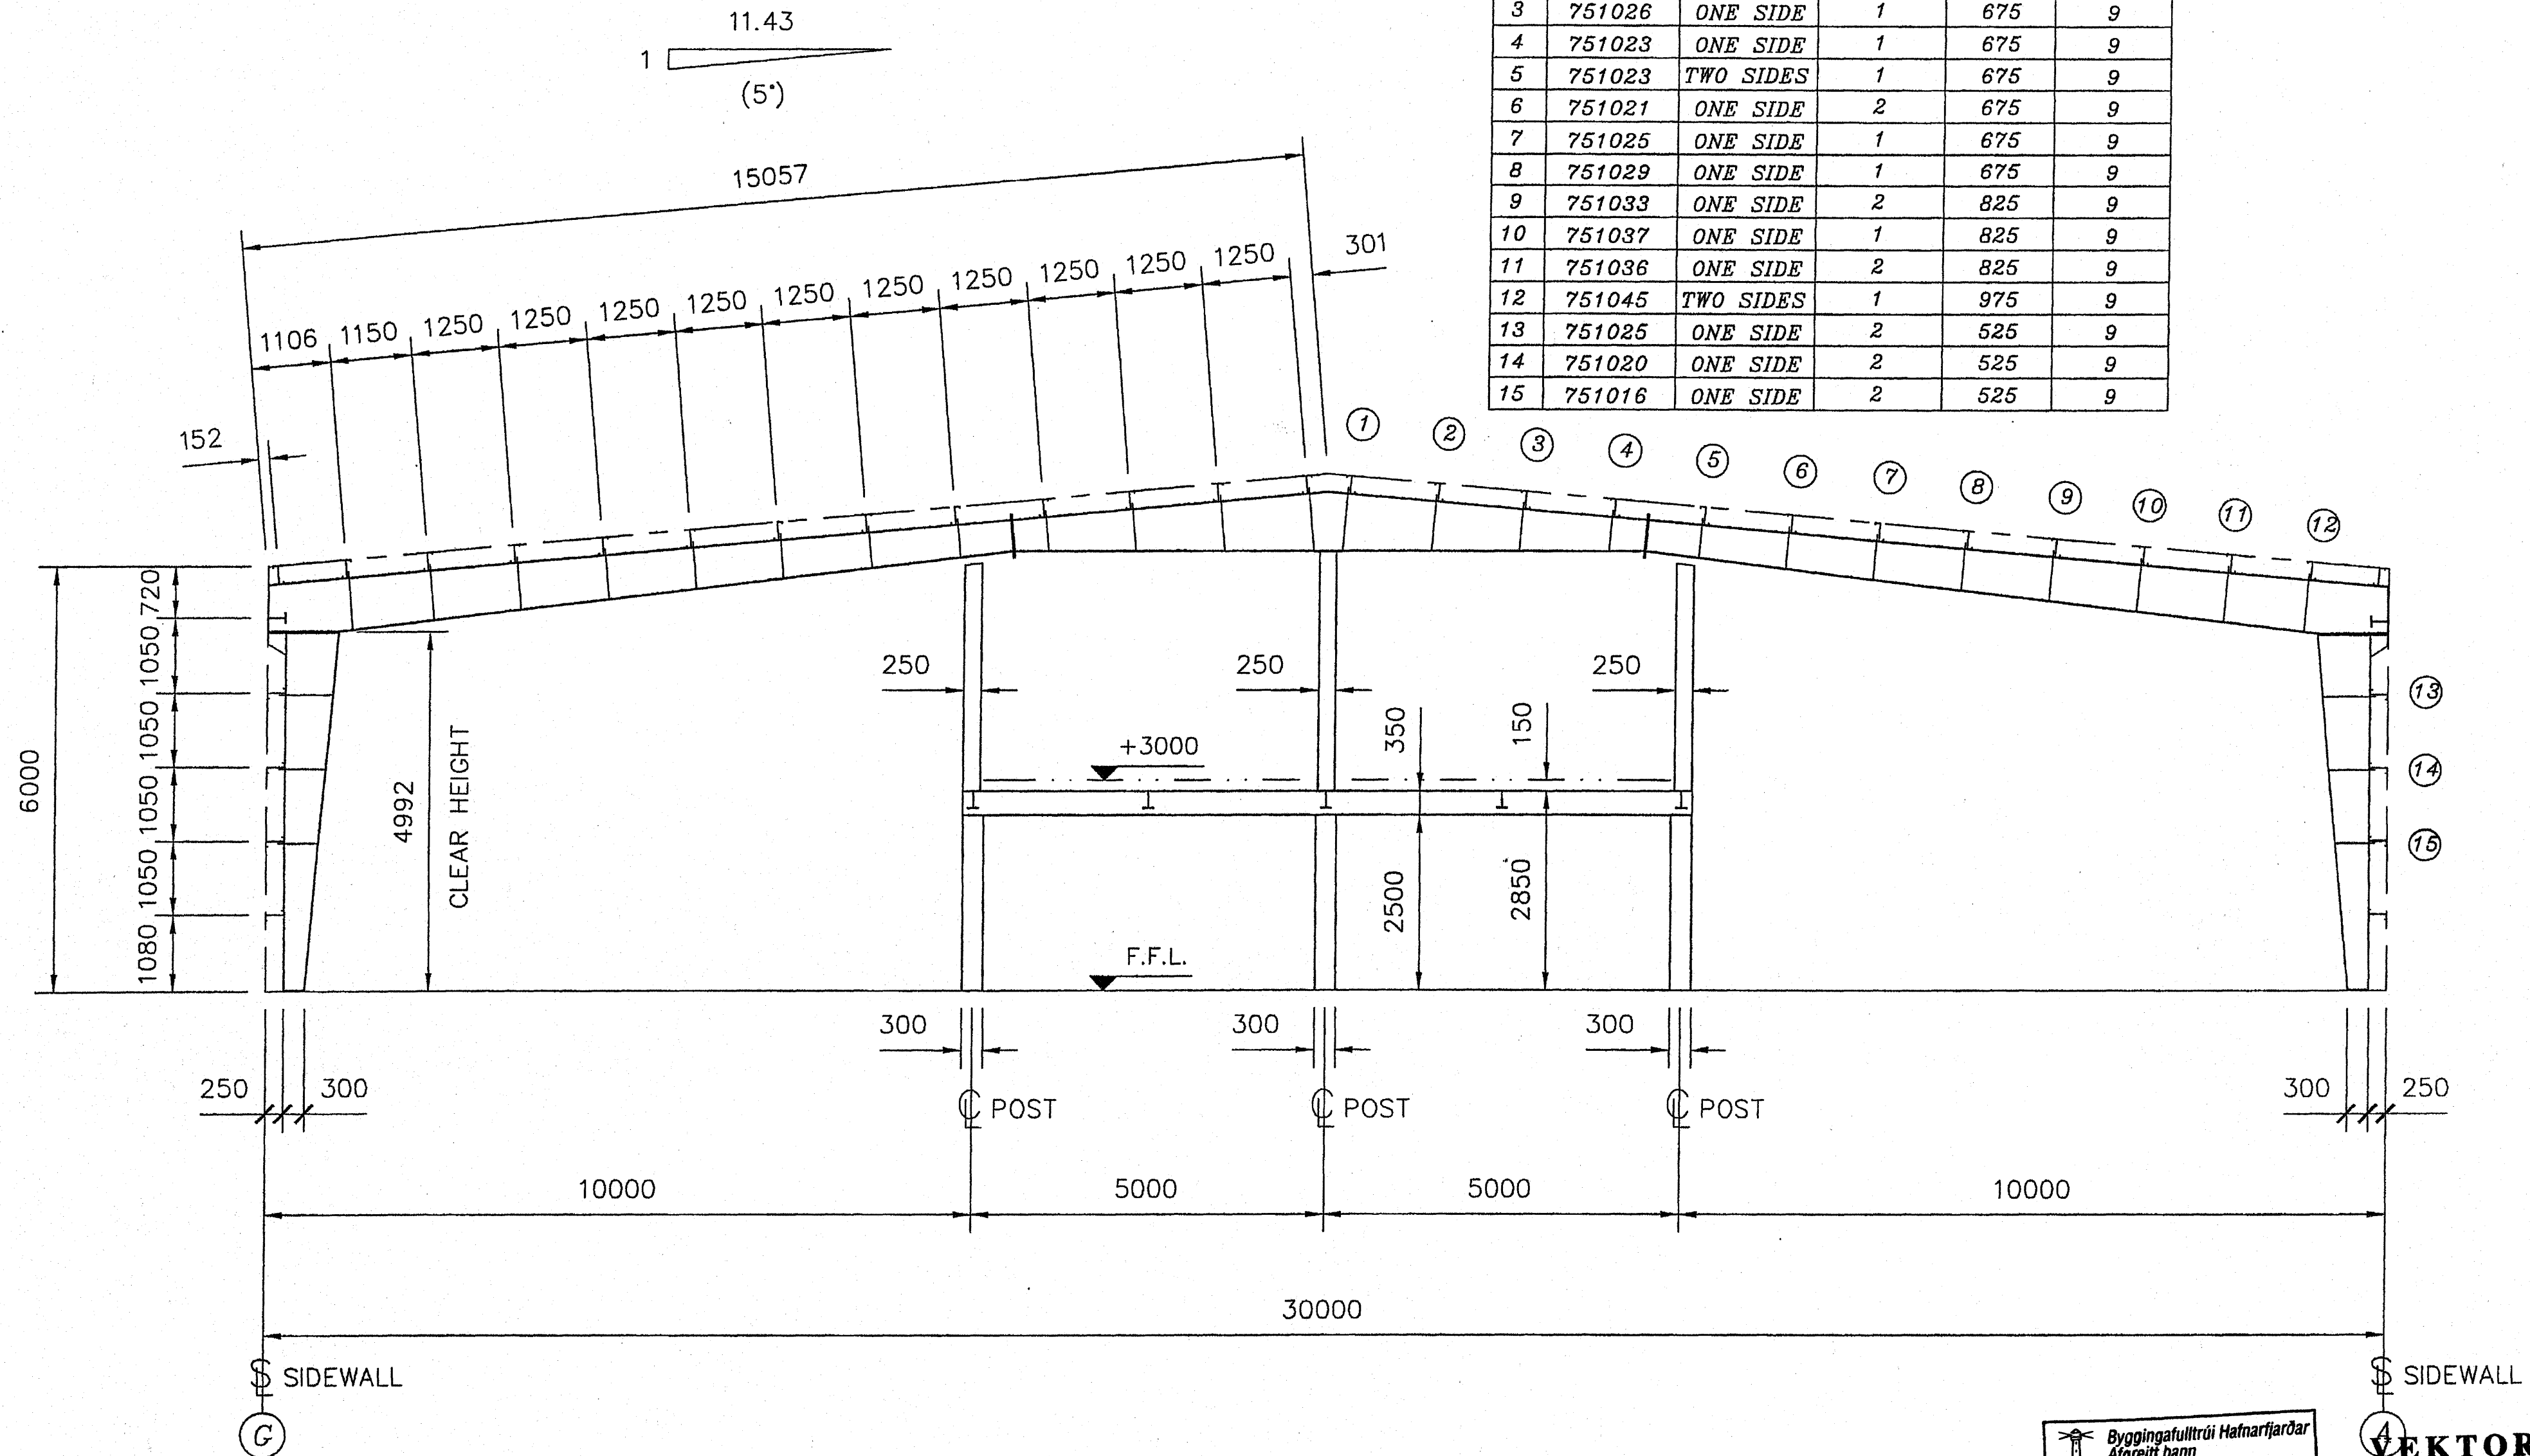

Byggingafultrúi Hafnarfjarðar
Afgreitt þann
10 MAY 2006
VPS.

VEKTOR
Hönnun og ráðgjöf ehf.
Sí. 700896-2429

| | | | | | |
|---|---------------------------------|---------------|--------------|--------|-----------------|
| Lindab Butler Building Systems <small>MITCHELSTON INDUSTRIAL ESTATE KIRKCALDY, FIFE, KY1 3NB TEL: 01592 652300 FAX: 01592 653135</small> | PROJECT TITLE | DRAWING TITLE | SCALE | DATE | DRAWN BY |
| | STEINHELLA - 5 HAFNARFJORDUR | FRAME PROFILE | Not to Scale | 2/3/05 | P.R. ENG. BY |
| | RYNIR ehf. | | | | |
| | | | DRAWING No. | | REV. |
| | | | DS-2961/003 | | B |