


NOTES
 1) DO NOT SCALE
 IF IN DOUBT - ASK.
 2) ALL DIMENSIONS
 IN MILLIMETERS

REV.	DATE	DESCRIPTION	REV. BY
A	06/04/05	GENERAL REVISION	A.N.
B	07/04/05	PURLIN MOVED	L.H.
C	28/04/05	PREPARED FOR ERECTION	L.H.

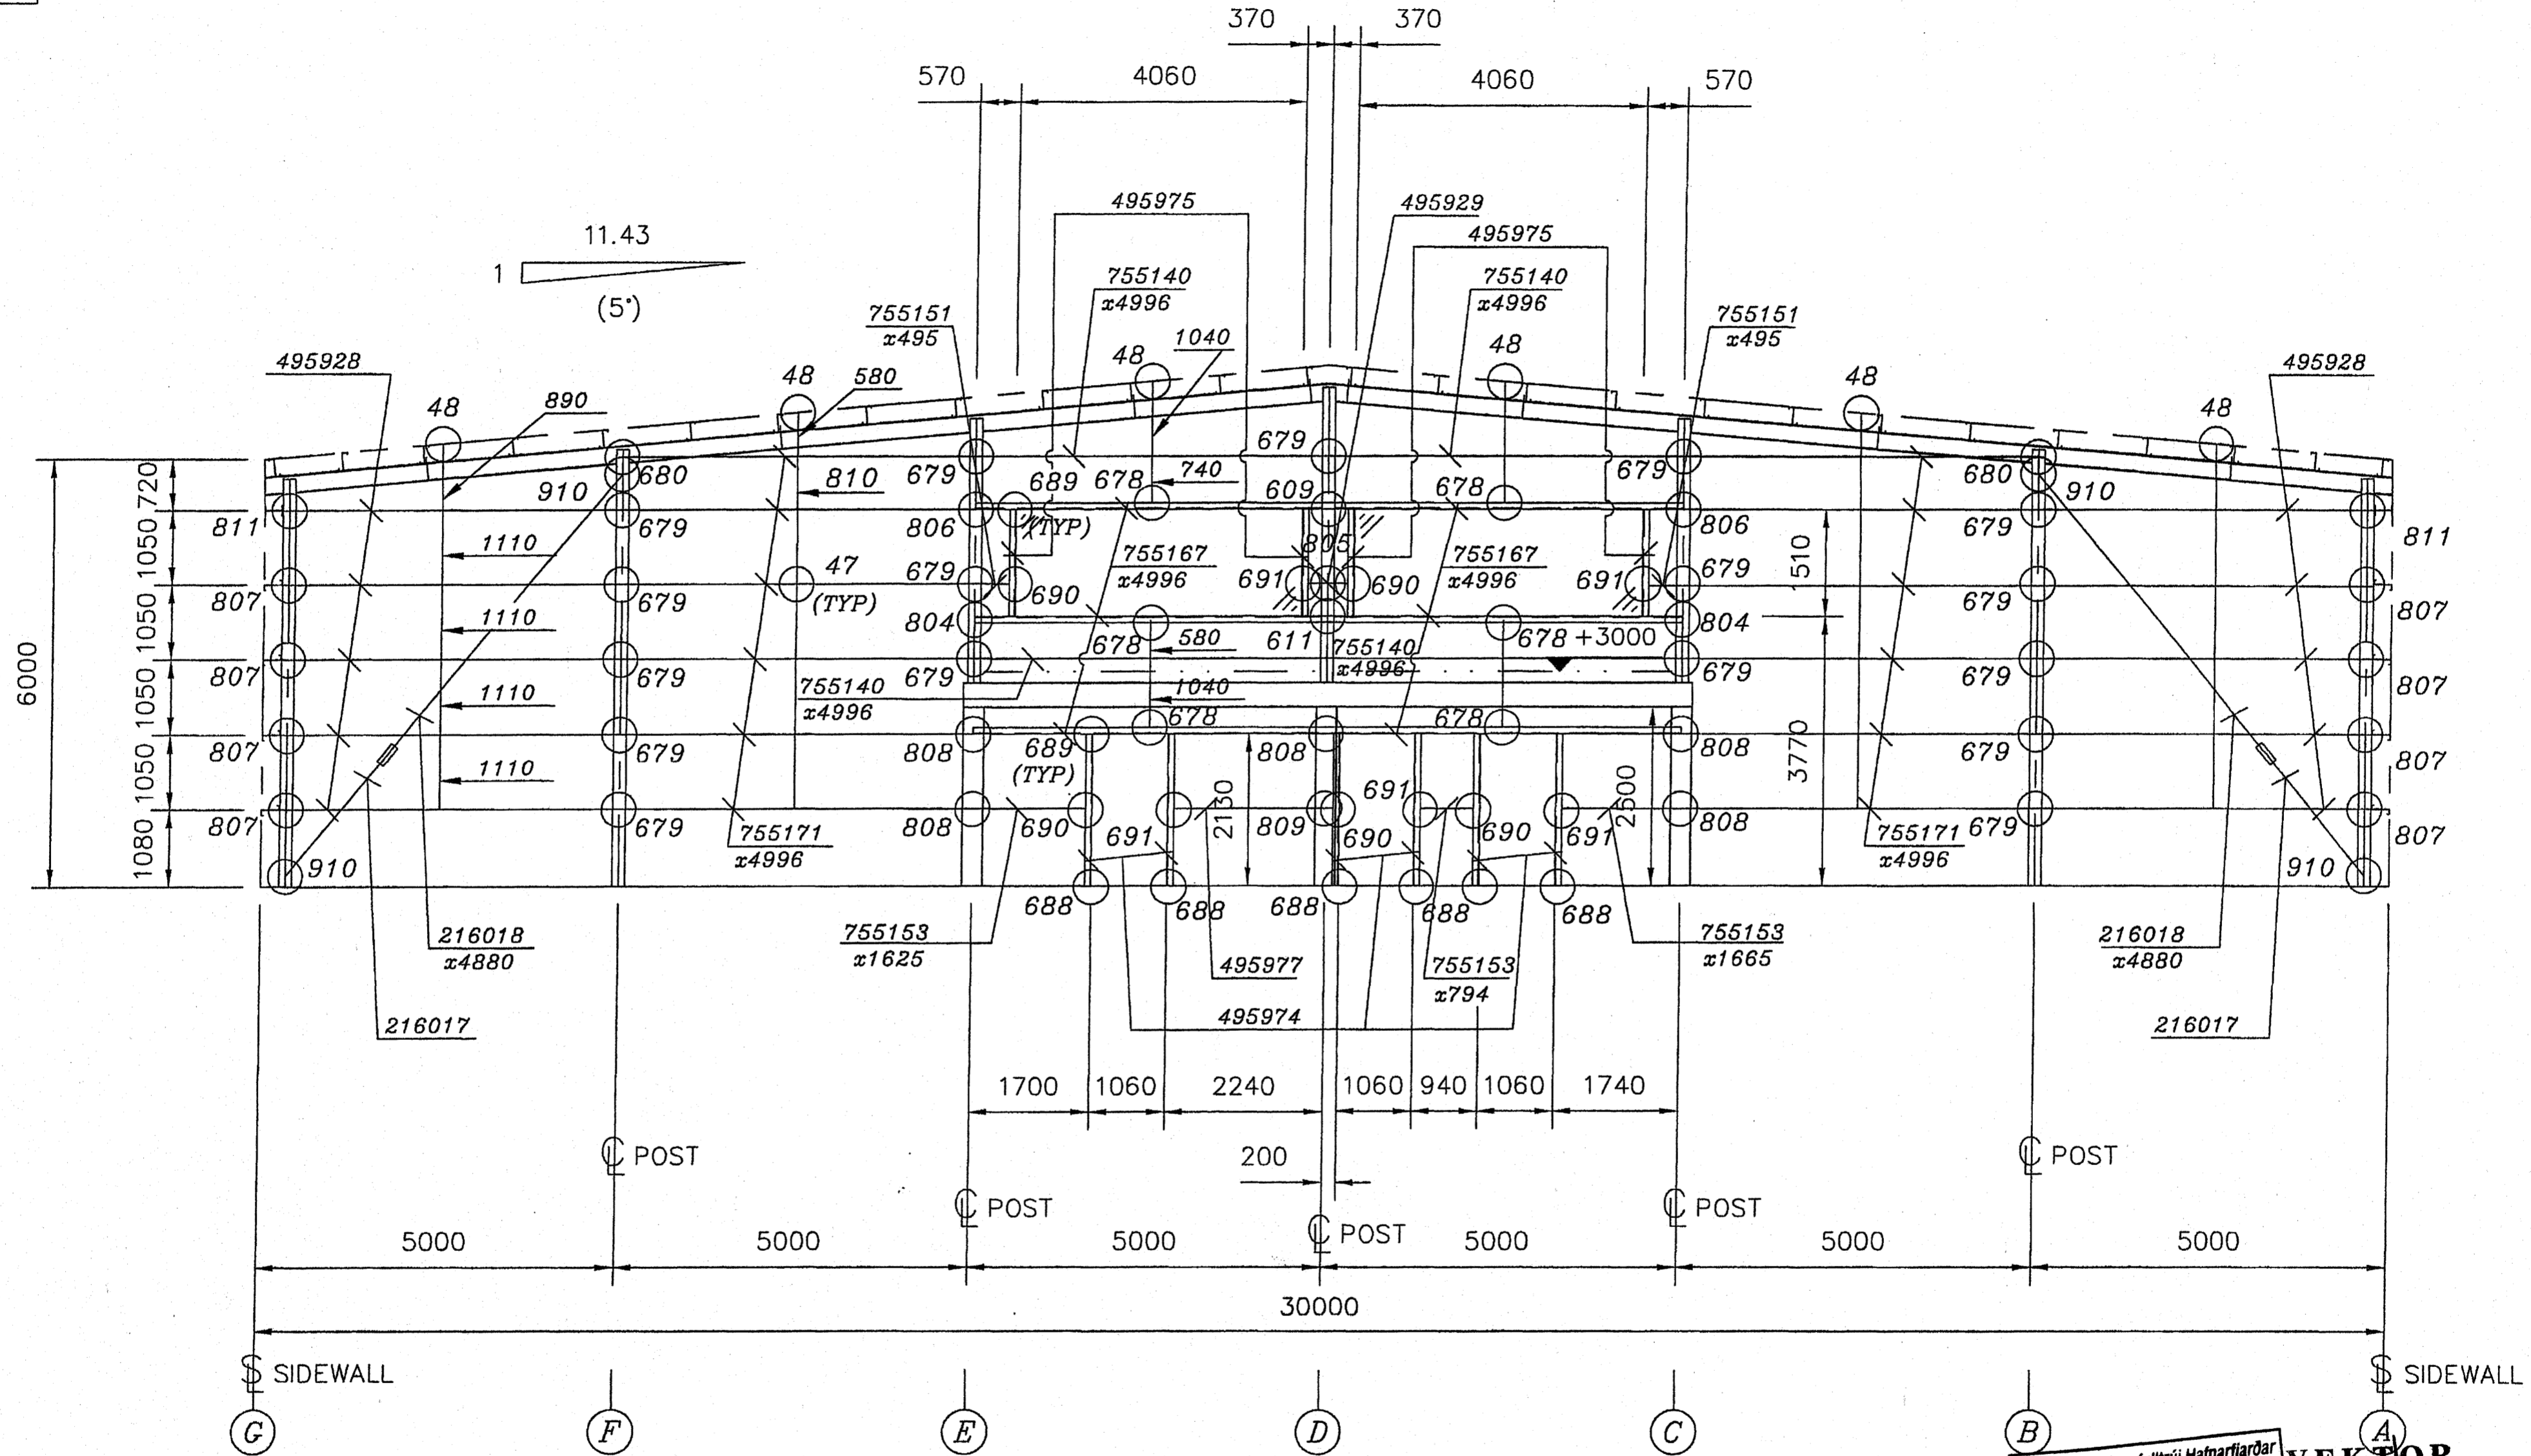

Byggingafultrúi Hafnarfjardar
 Argreitt þann
 10 MAY 2006
 VPS.
VEKTOR
 Hönnun og ráðgjöf ehf.
 KÍ 709866-4229

Lindab Butler Building Systems <small>MITCHELSTON INDUSTRIAL ESTATE KIRKCALDY, FIFE, KY1 3NB TEL: 01592 852300 FAX: 01592 653135</small>	PROJECT TITLE STEINHELLA - 5 HAFNARFJORDUR RYNIR ehf.	DRAWING TITLE ENDWALL ELEVATION (G.L. 8)	SCALE Not to Scale	DATE 2/3/05	DRAWN BY P.R. ENG. BY
	DRAWING No. DS-2961/006		REV. C		