


NOTES

- 1) DO NOT SCALE
IF IN DOUBT - ASK.
- 2) ALL DIMENSIONS
IN MILLIMETERS

REV.	DATE	DESCRIPTION	REV. BY
A	07/04/05	PURLIN MOVED	L.H.
B	11/04/05	SAG SYSTEM ADDED BRACE TUBES ADDED	L.H.
C	28/04/05	PREPARED FOR ERECTION	L.H.

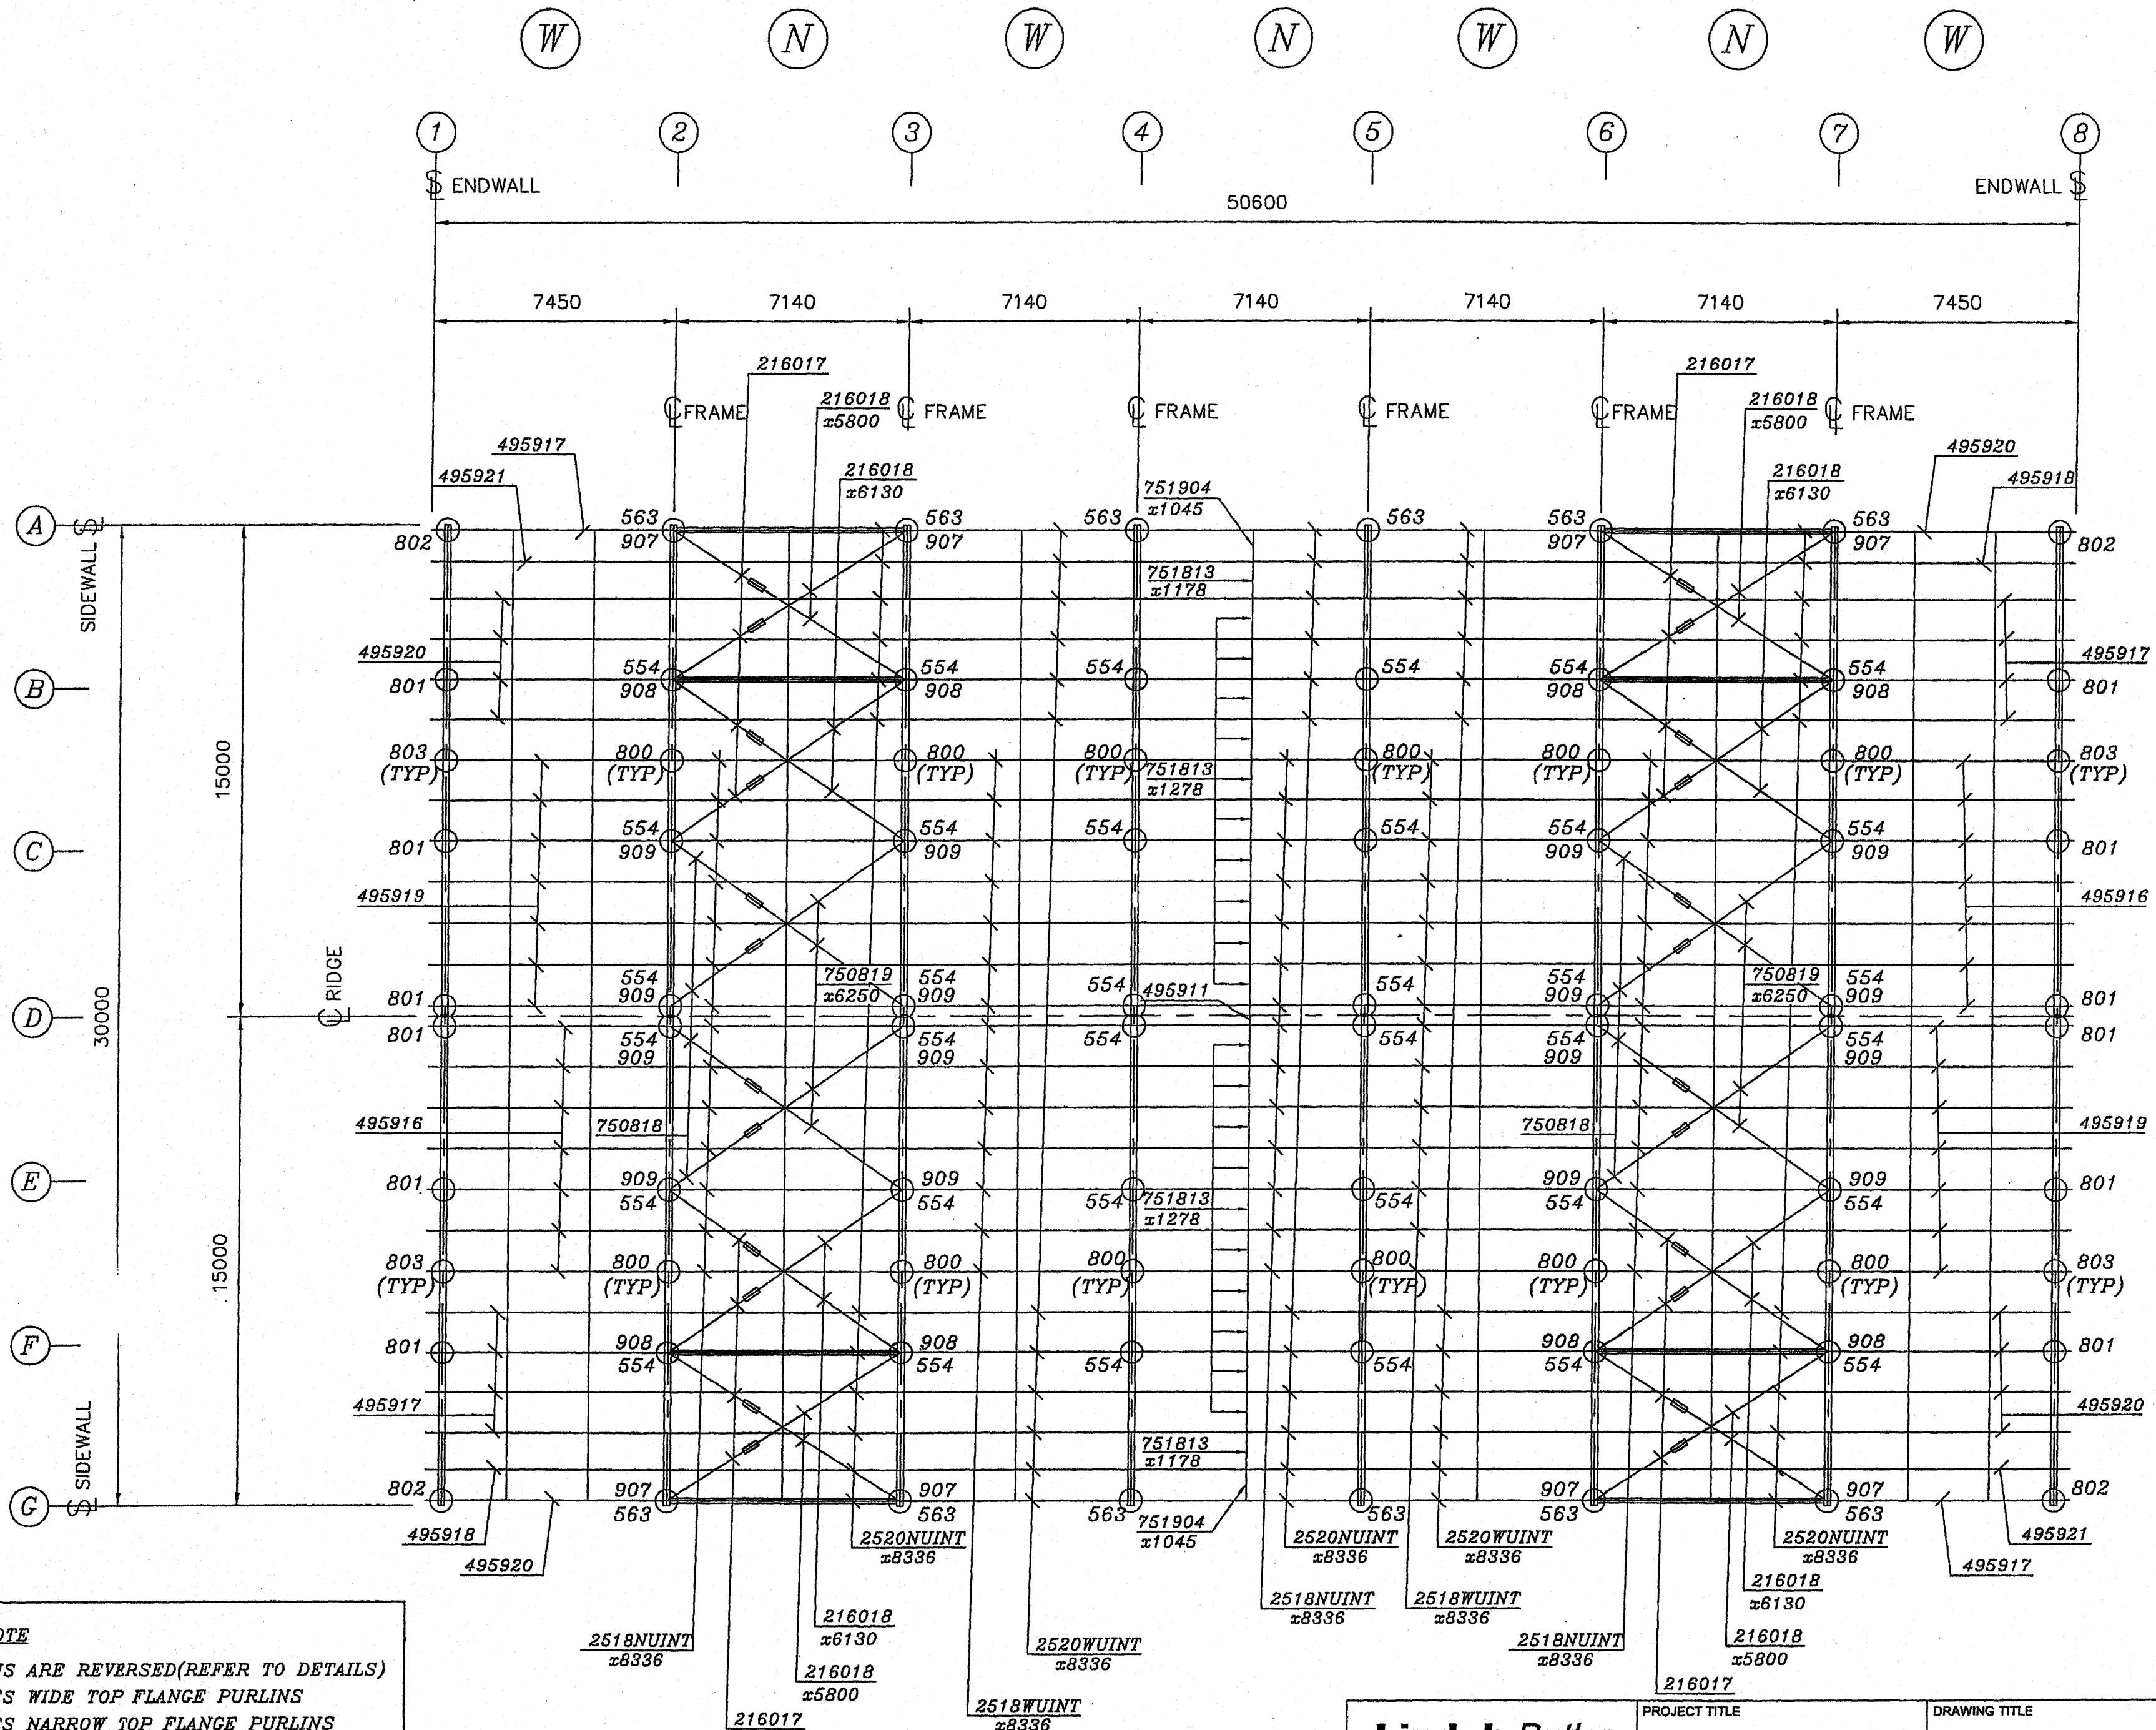

ERECTION NOTE

EAVE PURLINS ARE REVERSED(REFER TO DETAILS)
 W = DENOTES WIDE TOP FLANGE PURLINS
 N = DENOTES NARROW TOP FLANGE PURLINS
 FOR SAG SYSTEM INSTALLATION
 REFER TO PLANOGRAPH SAGSYSTEM1 & SAGSYSTEM2

Byggingafultrúi Hafnarfjardar
 Algjætt þann
 10 MAY 2006
 VPS.

VEKTOR
 Hönnun og ráðgjöf ehf.
 Kl. 7000964229

Lindab Butler Building Systems MITCHELSTON INDUSTRIAL ESTATE KIRKCALDY, FIFE, KY13NB TEL: 01592 632300 FAX: 01592 631135	PROJECT TITLE STEINHELLA - 5 HAFNARFJORDUR RYNIR ehf.	DRAWING TITLE ROOF LAYOUT	SCALE Not to Scale	DATE 2/3/05	DRAWN BY P.R. ENG. BY
	DRAWING No. DS-2961/007		REV. C		