


NOTES

- 1) DO NOT SCALE
IF IN DOUBT - ASK
- 2) ALL DIMENSIONS
IN MILLIMETERS

REV.	DATE	DESCRIPTION	REV. BY
A	06/04/05	GENERAL REVISION	A.N.
B	07/04/05	PURLIN MOVED	L.H.
C	28/04/05	PREPARED FOR ERECTION	L.H.

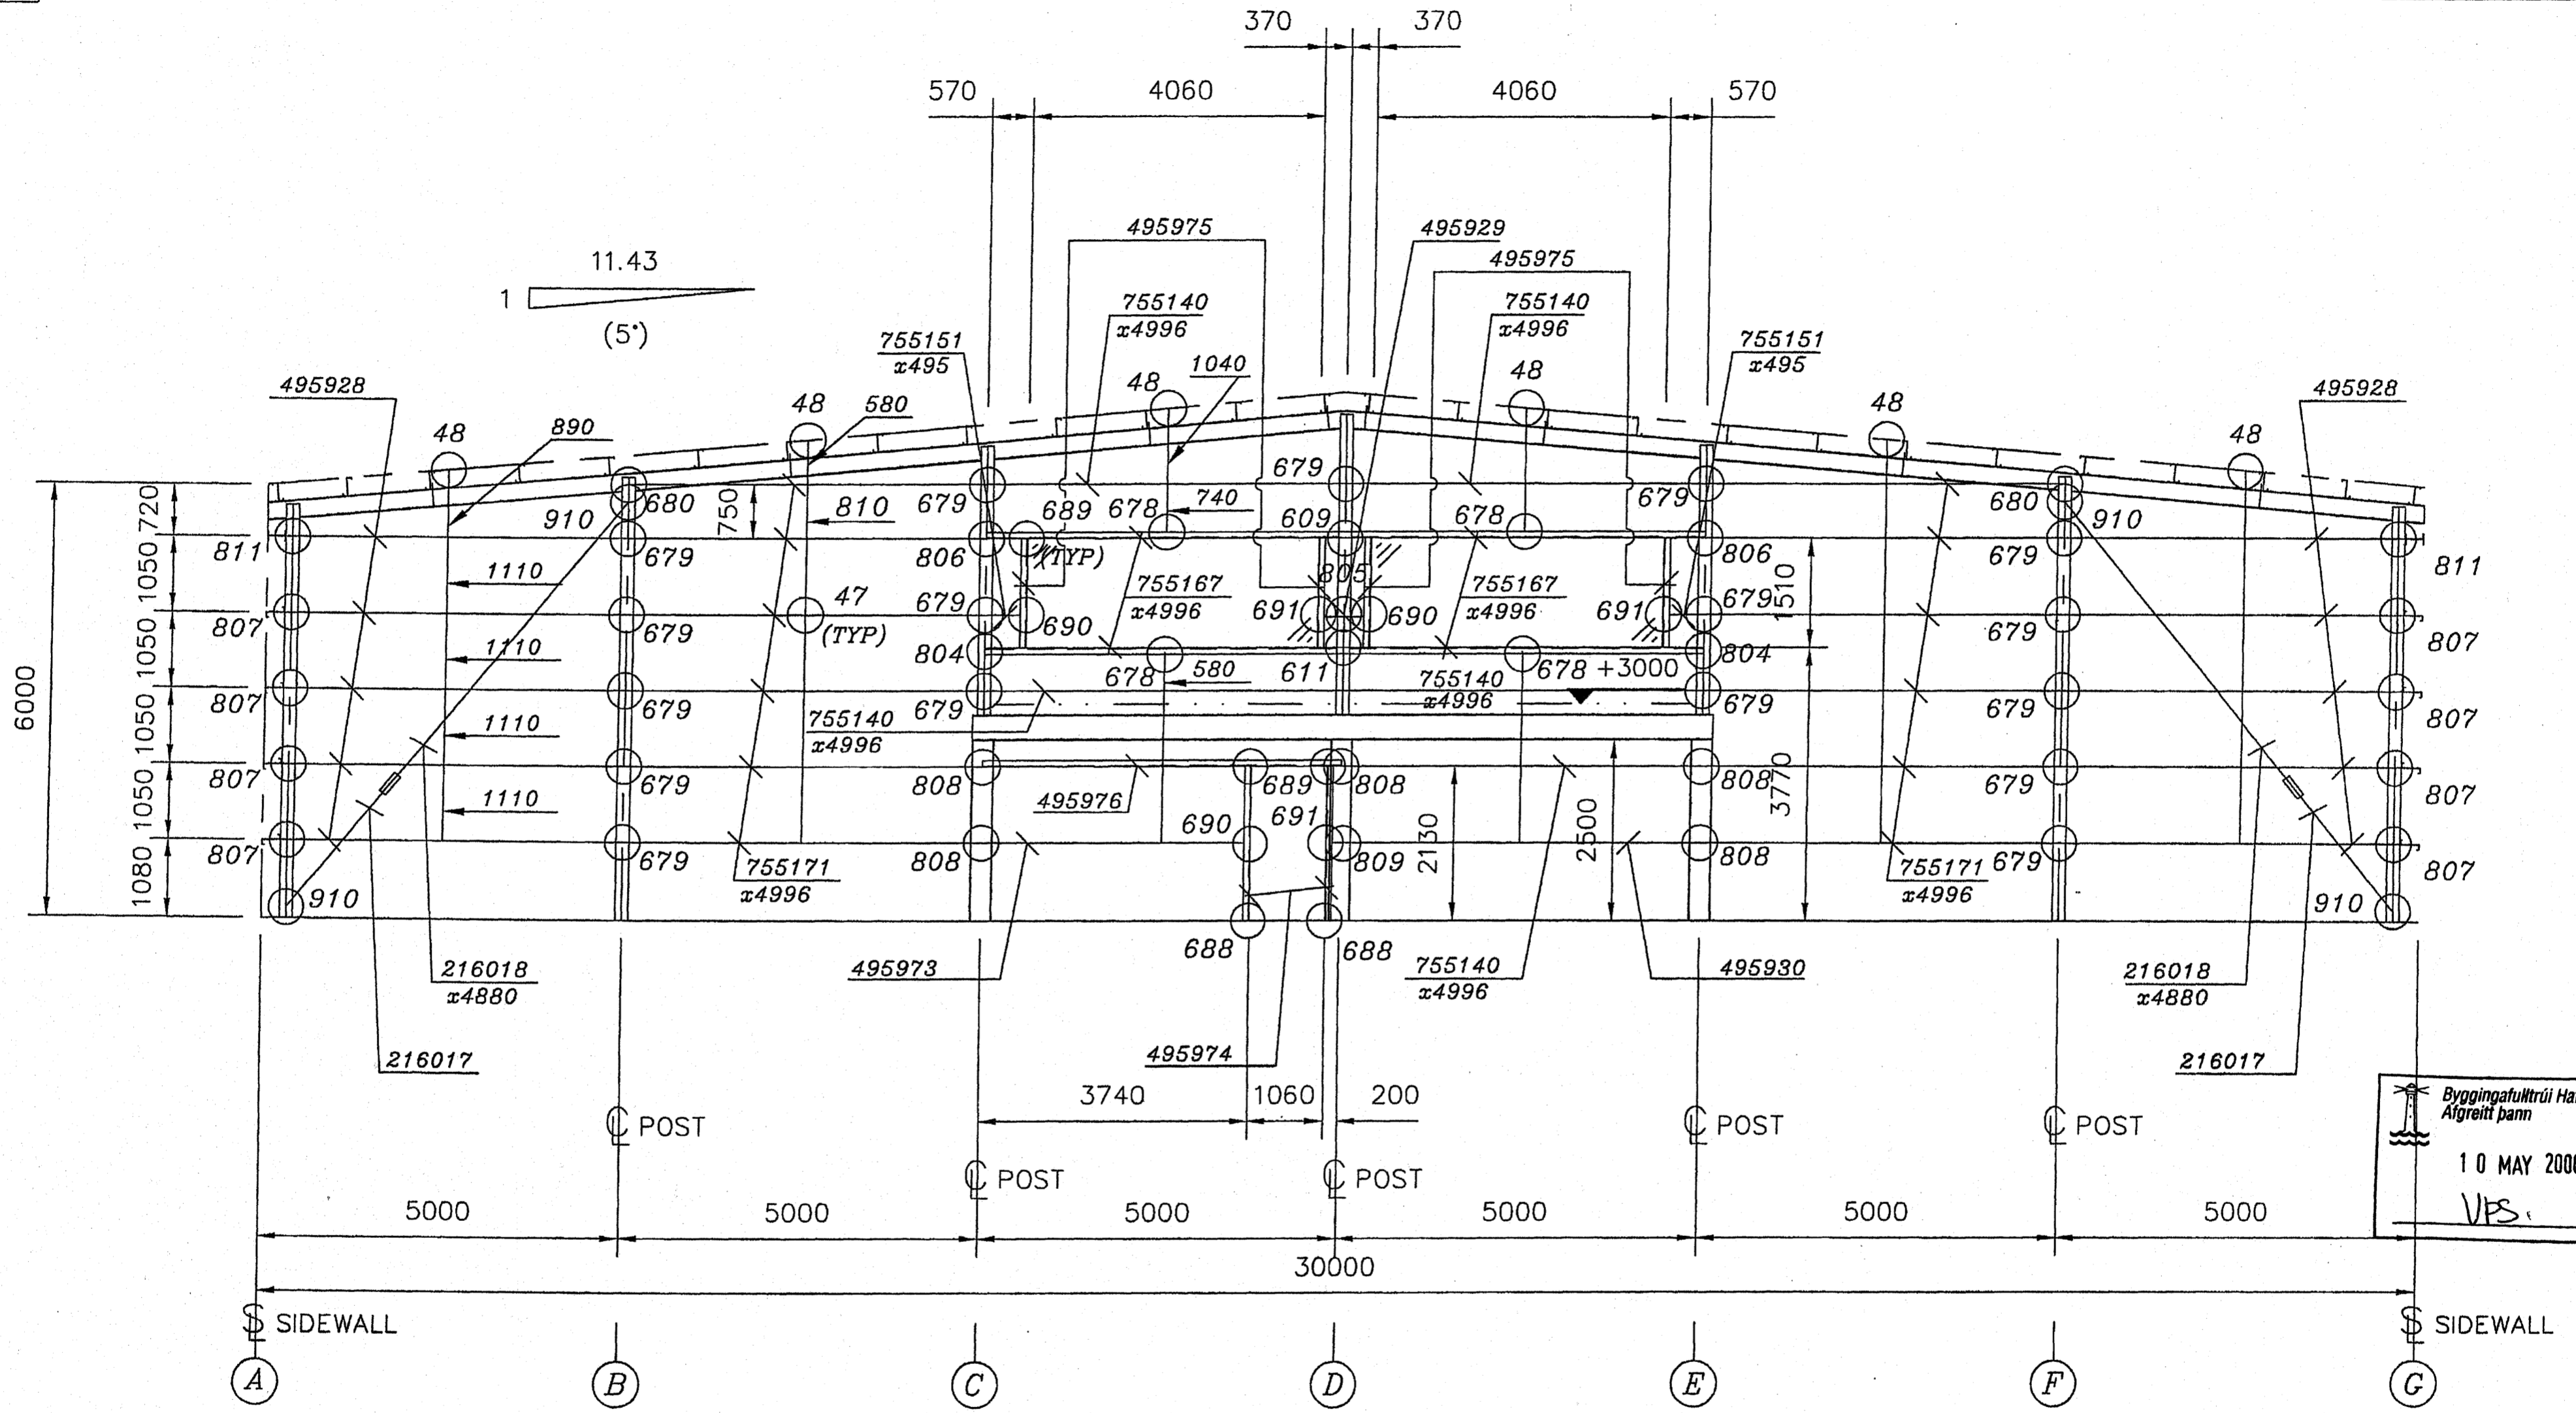

Byggingafultrúi Hafnarfjörðar
Afgreitt þann
10 MAY 2006
VPS

VEKTOR
Hönnun og ráðgjafi ehf.
700896-2409

Lindab Butler Building Systems MITCHELSTON INDUSTRIAL ESTATE KIRKCALDY, FIFE, KY1 3NB TEL: 01592 852300 FAX: 01592 853135	PROJECT TITLE	DRAWING TITLE	SCALE	DATE	DRAWN BY
	STEINHELLA - 5 HAFNARFJÖRDUR RYNIR ehf.	ENDWALL ELEVATION (G.L. 1)	Not to Scale	2/3/05	P.R. ENG. BY
			DRAWING No.	REV.	
			DS-2961/005	C	