


NOTES
 1) DO NOT SCALE
 IF IN DOUBT - ASK
 2) ALL DIMENSIONS
 IN MILLIMETERS


REV.	DATE	DESCRIPTION	REV. BY

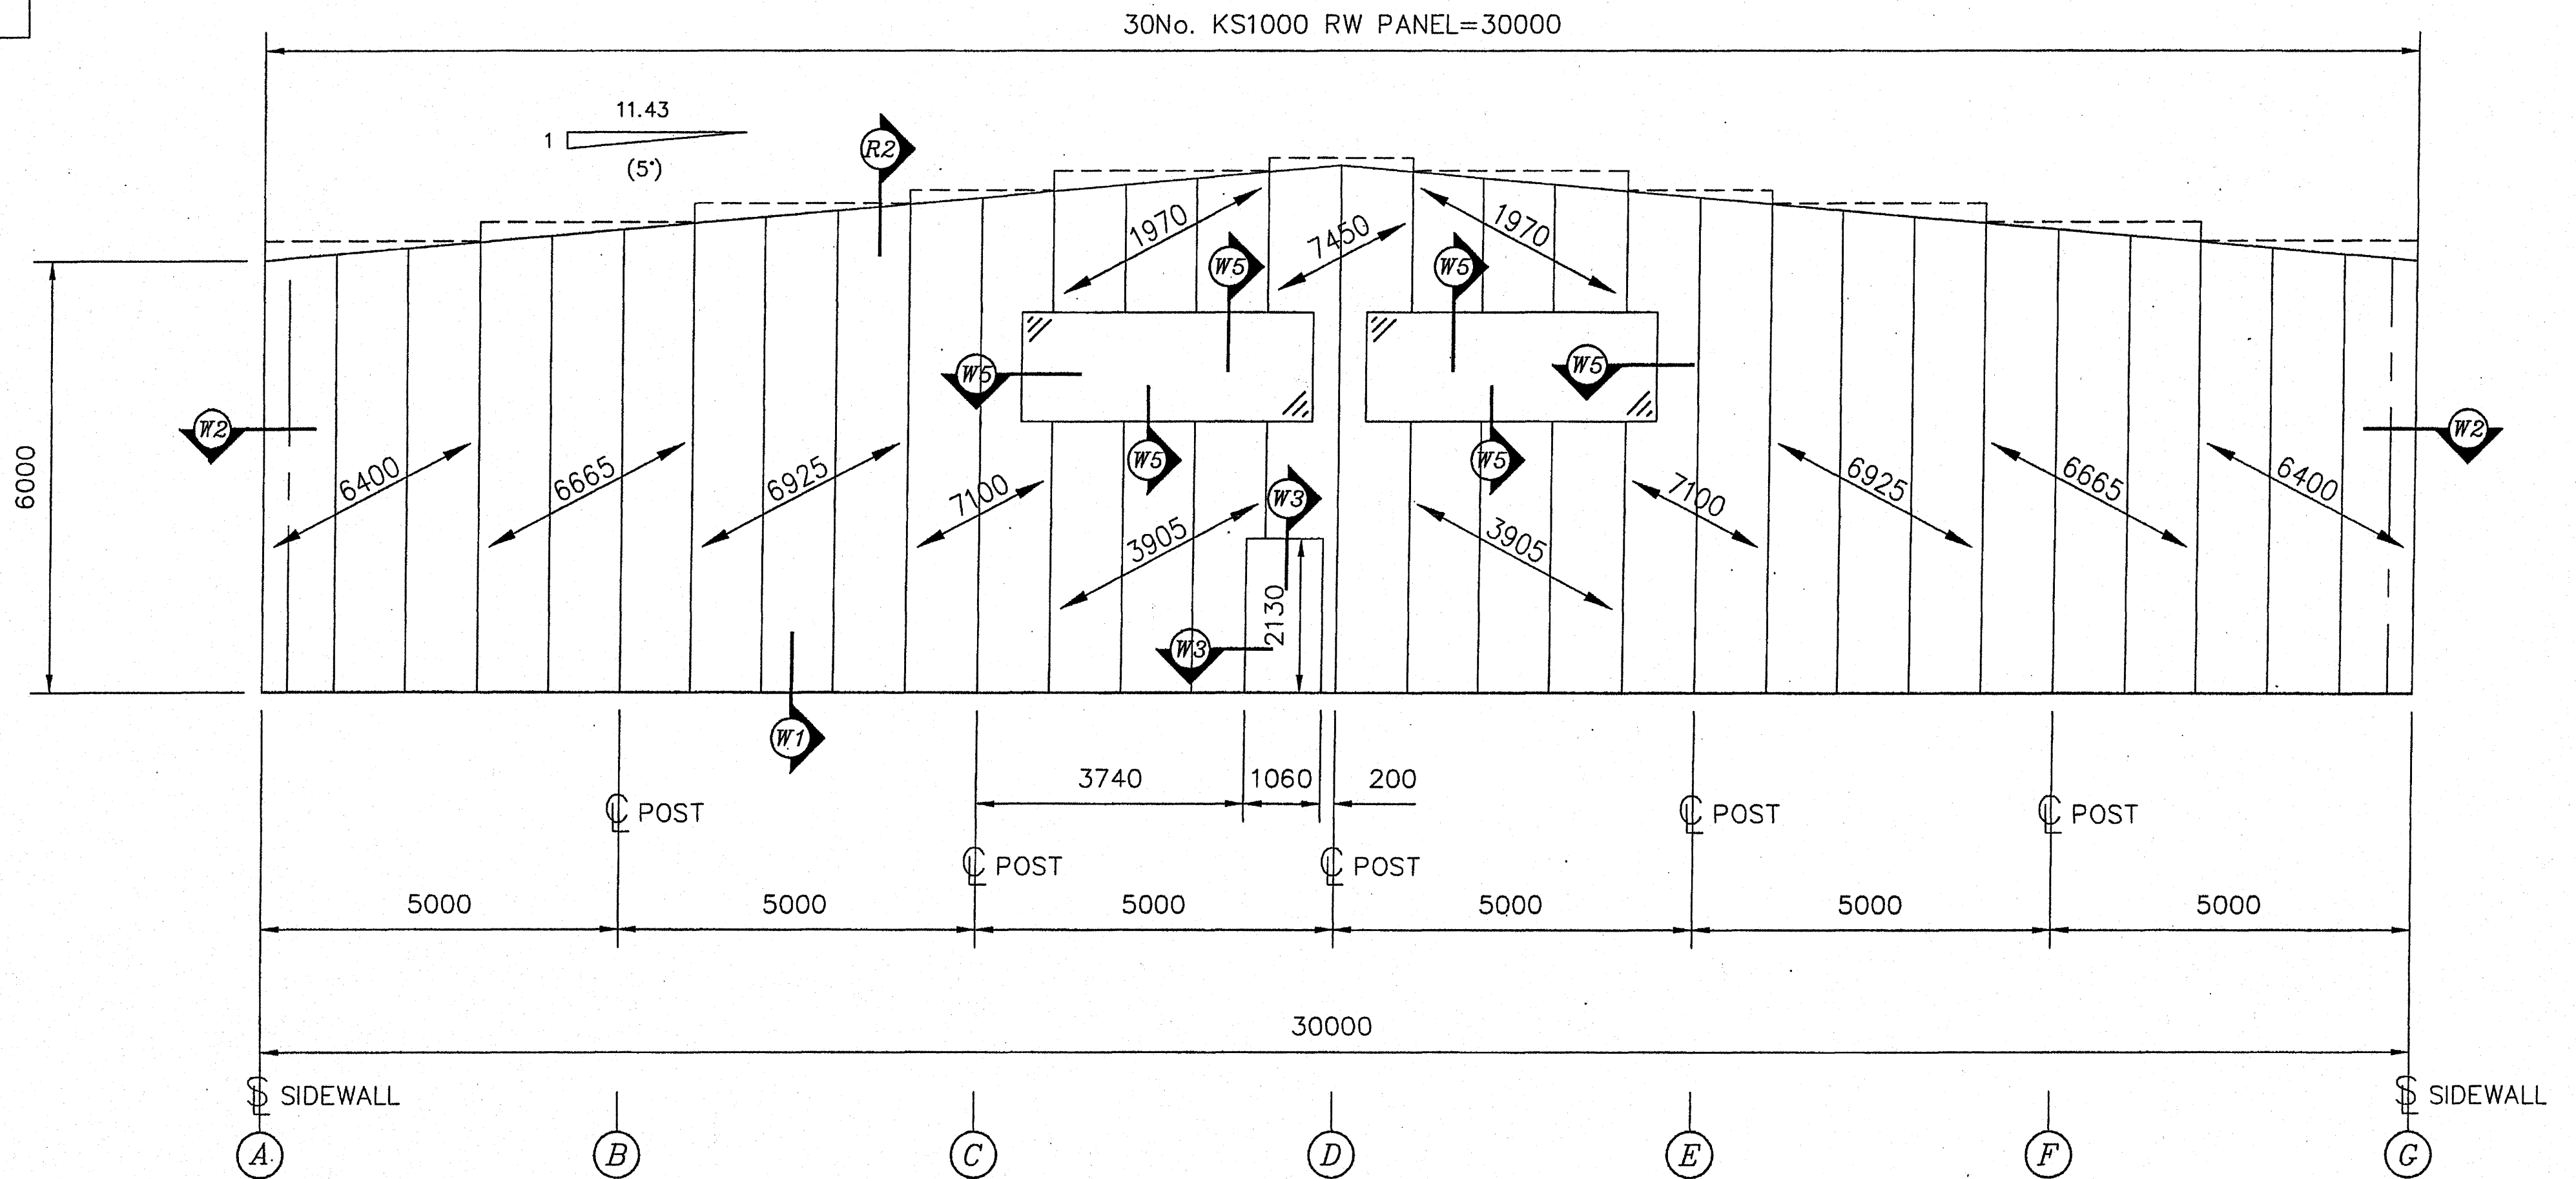

FIXING PROCEDURE

1. PANEL TO STRUCTURE:

-TOP & BOTTOM:
 6No. SDS (444107) PER PANEL AT
 BASE & TOP LOCATIONS.

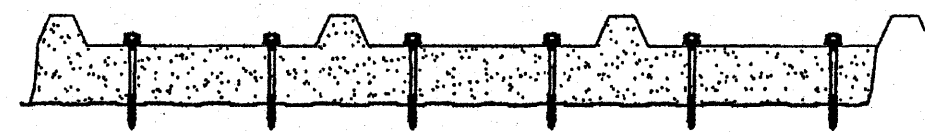


-INTERMEDIATE:
 3No. SDS (444107) PER PANEL AT
 INTERM. LOCATIONS.



2. PANEL TO PANEL:

USE SDS (444110) AT 500CRS ALONG
 EVERY SIDELAP JOINT.

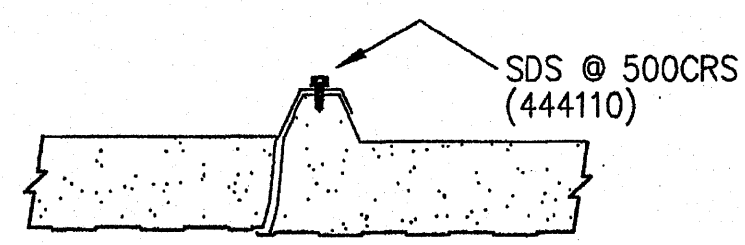

Byggingafultrúi Hafnarfjardar
 Afgreitt þann
 10 MAY 2006
 VPS.

VEKTOR
 Hönnun og ráðgjöf ehf.
 KÍ 7008002429

Lindab Butler Building Systems <small>MITCHELSTON INDUSTRIAL ESTATE KIRKCALDY, FIFE, KY1 3NB TEL: 01992 862300 FAX: 01992 863136</small>	PROJECT TITLE STEINHELLA - 5 HAFNARFJORDUR RYNIR ehf.	DRAWING TITLE KS1000 RW PANEL LAYOUT ON ENDWALL (G.L. 1)	SCALE Not to Scale	DATE 2/3/05	DRAWN BY KS ENG. BY
	DRAWING No. DS-29610013		REV.		