


Fig

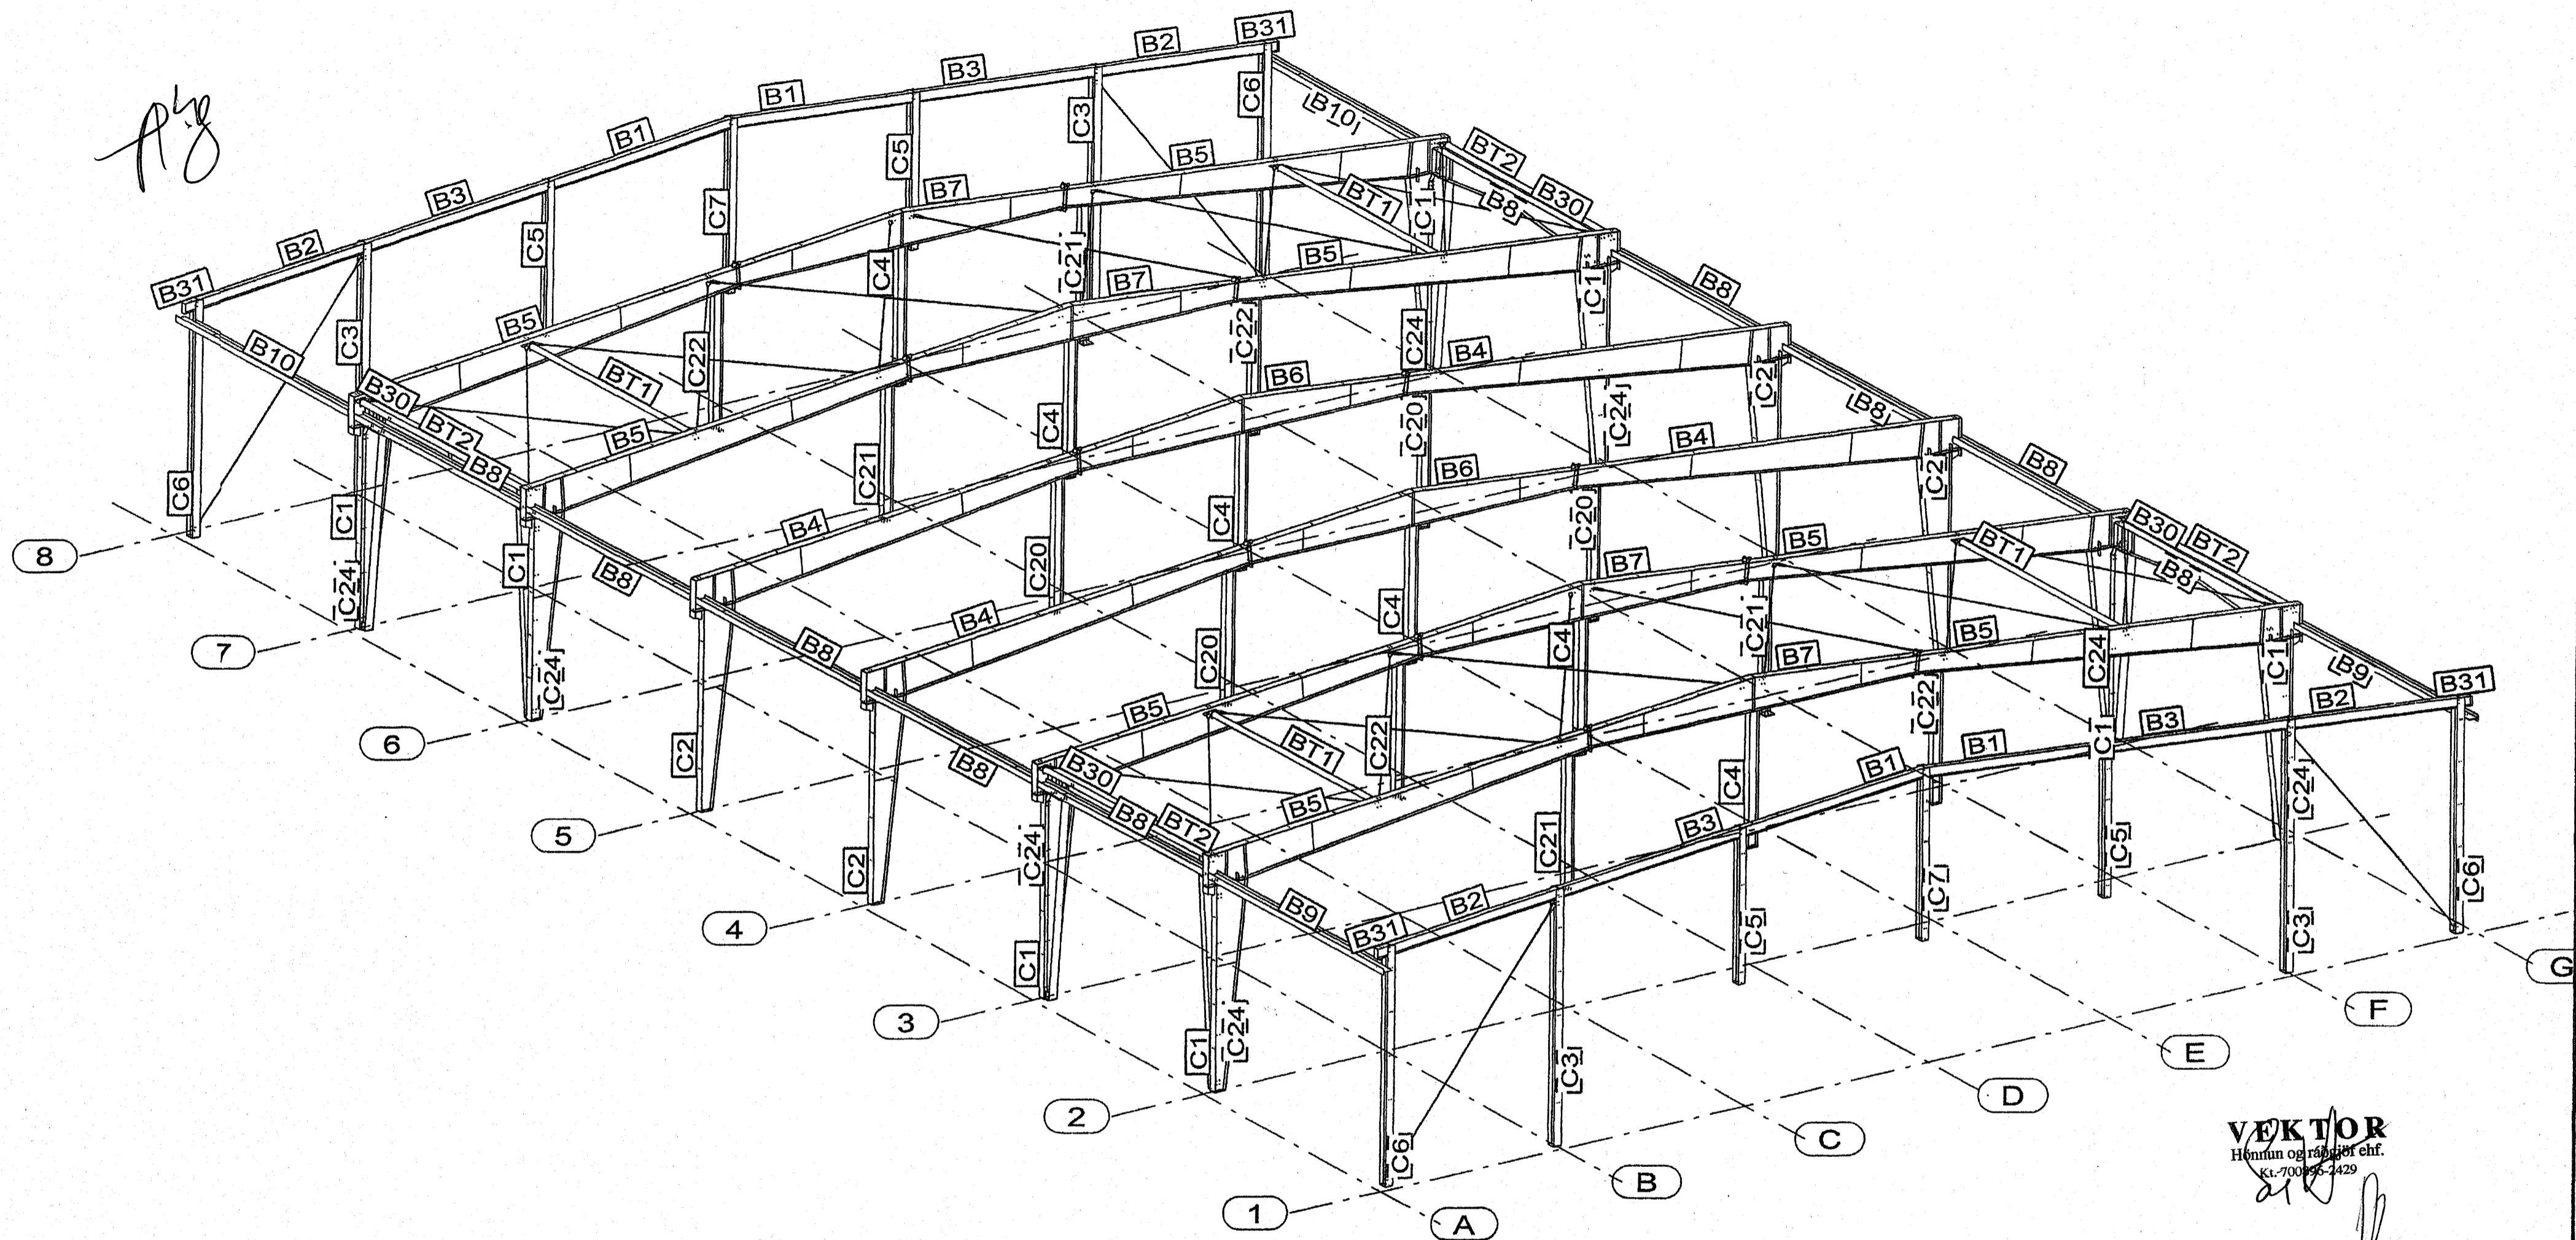

VEKTOR
 Hönnun og ráðgjöf ehf.
 Kt. 700956-4429

Byggingafultrúi Hafnarfjardar
 Afgreitt þann
 10 MAY 2006
 VPS.

NO.	REVISION	DATE	SIGNATURE
 H-4400 NYÍREGYHÁZA DERKOVITS ÚT 119. TEL.: +36 42 501 310 FAX.: +36 42 312 029	ORDER NAME	DATE	MADE BY
	STEINHELLA 5 HAFNARFJORDUR	25.04.2005	L.H.
	DRAWING TITLE	ORDER No.	CHECKED BY
	3D - VIEW	2961.1	
	SCALE	DRAWING No.	REV.
	1:150 1:150	100	