




1 SNID 1:20

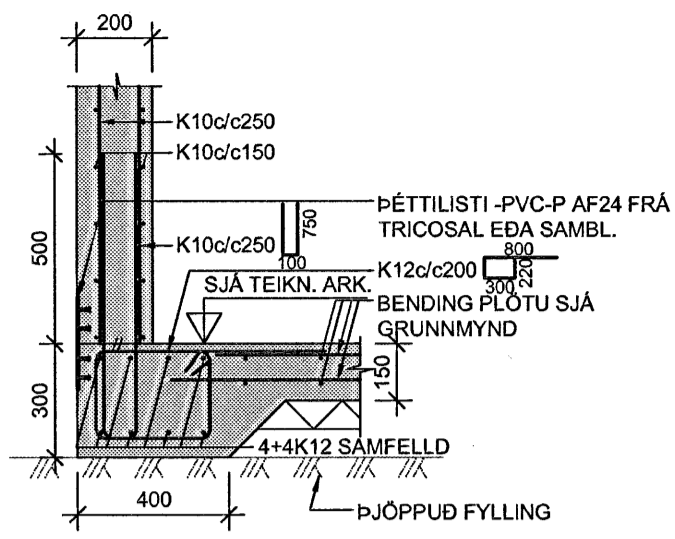


2 SNID 1:20

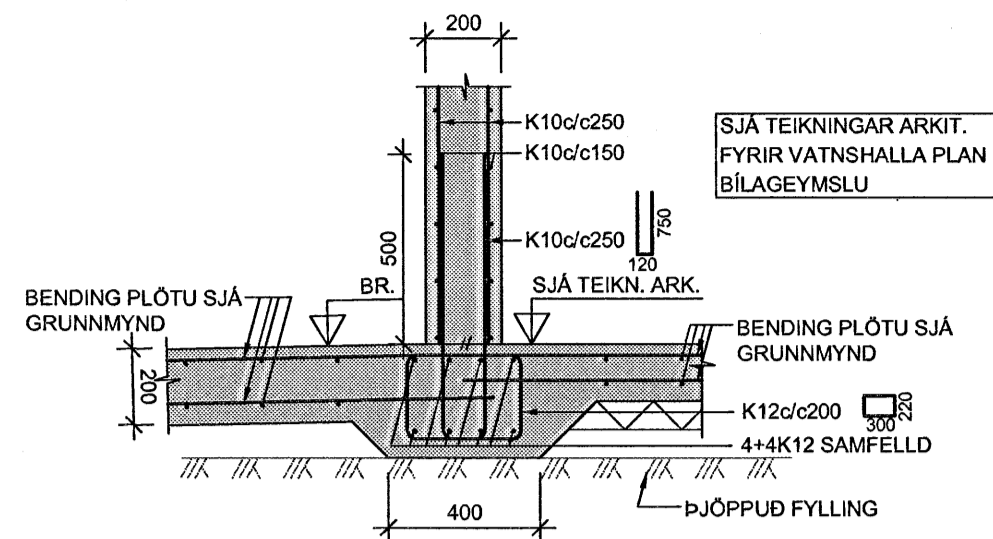


3 SNID 1:20

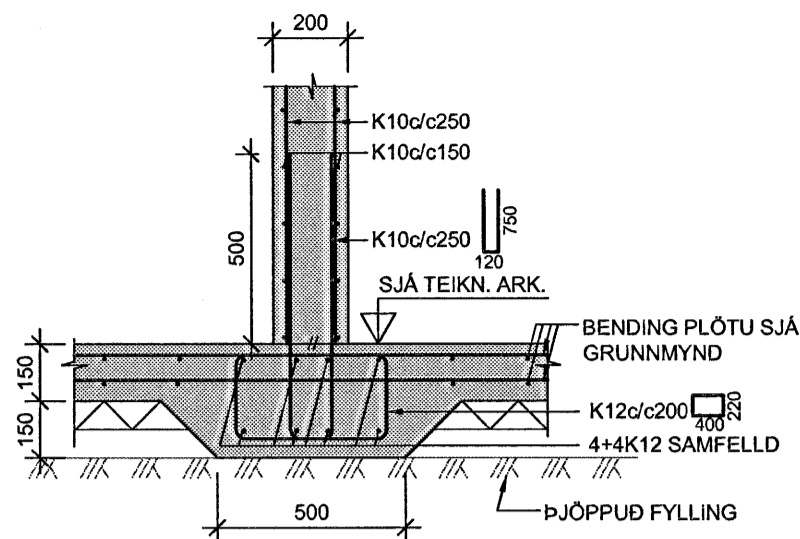


4 SNID 1:20

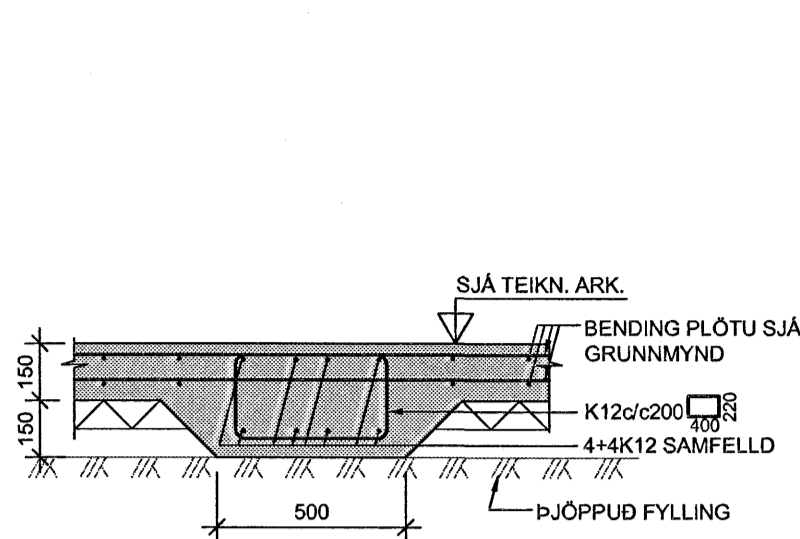


5 SNID 1:20

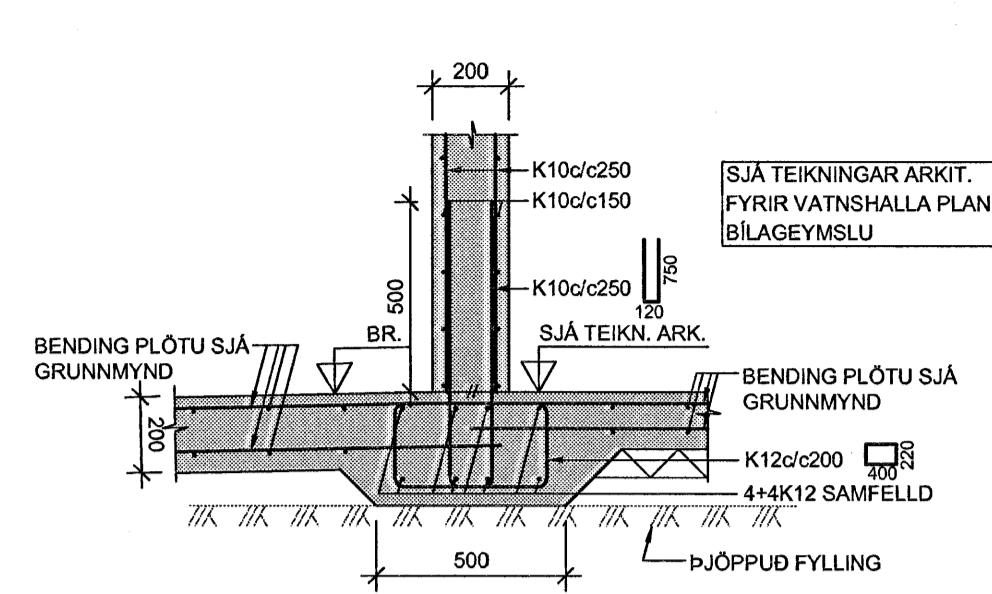


6 SNID 1:20

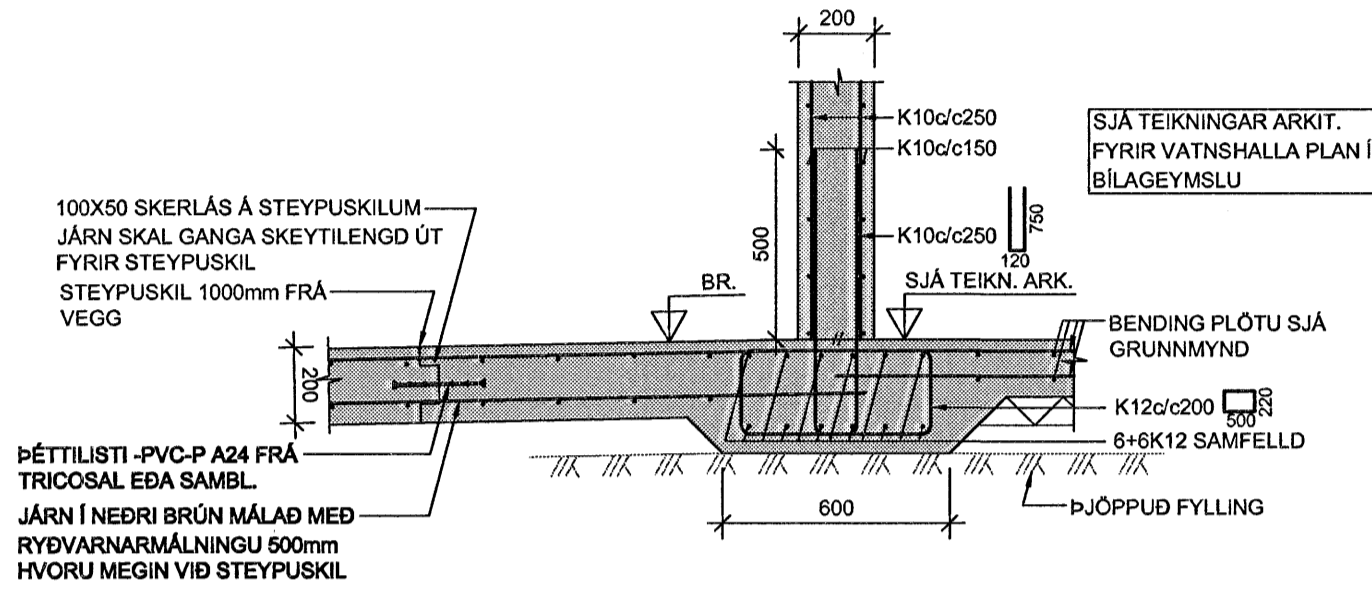


7 SNID 1:20

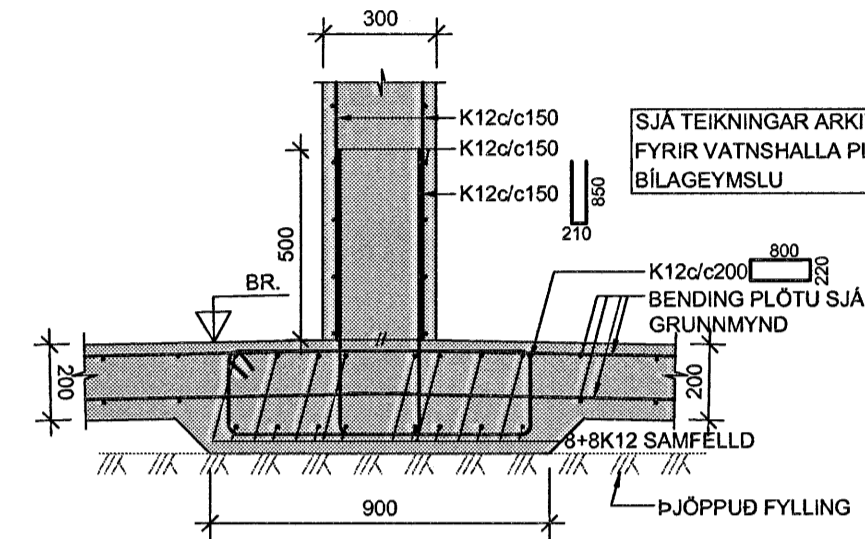


8 SNID 1:20

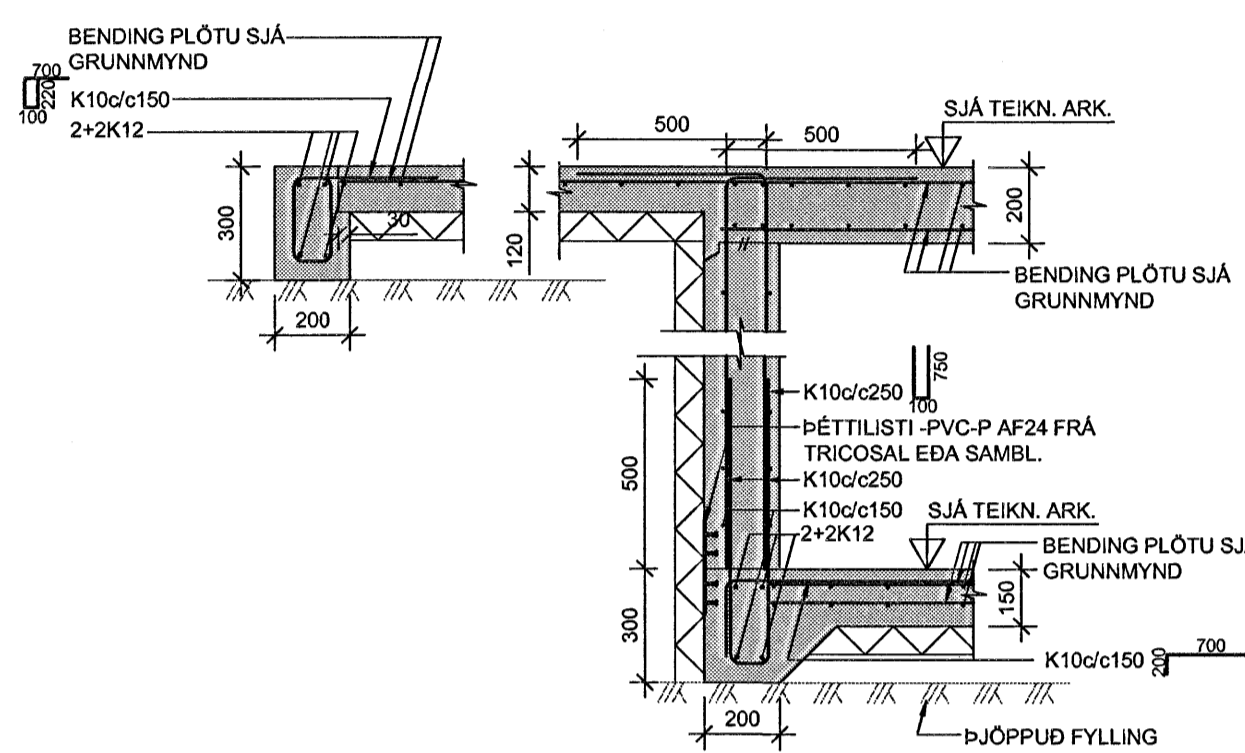


9 SNID 1:20

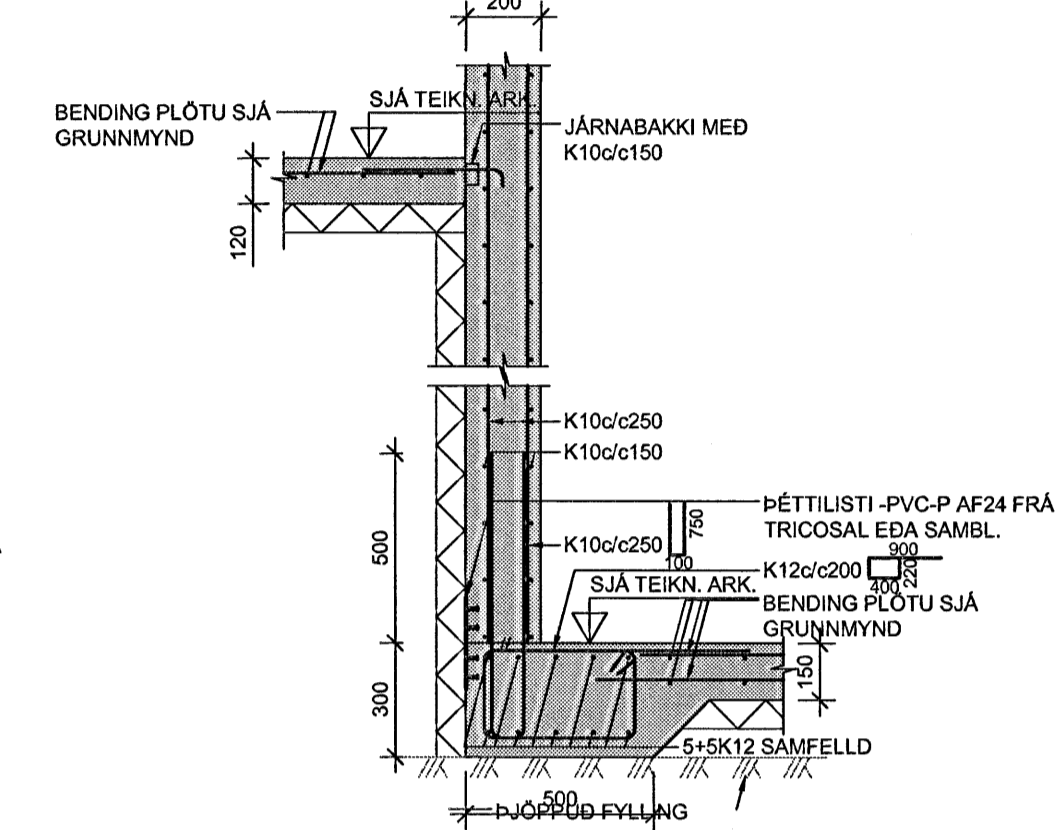


10 SNID 1:20

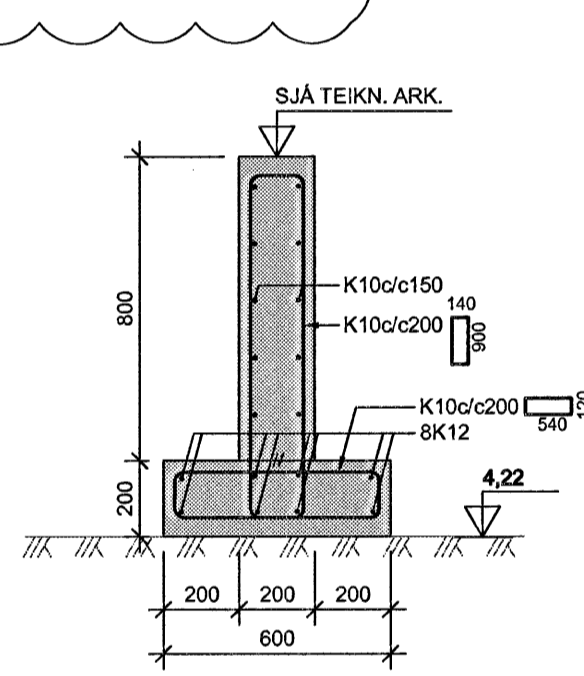


11 SNID 1:20

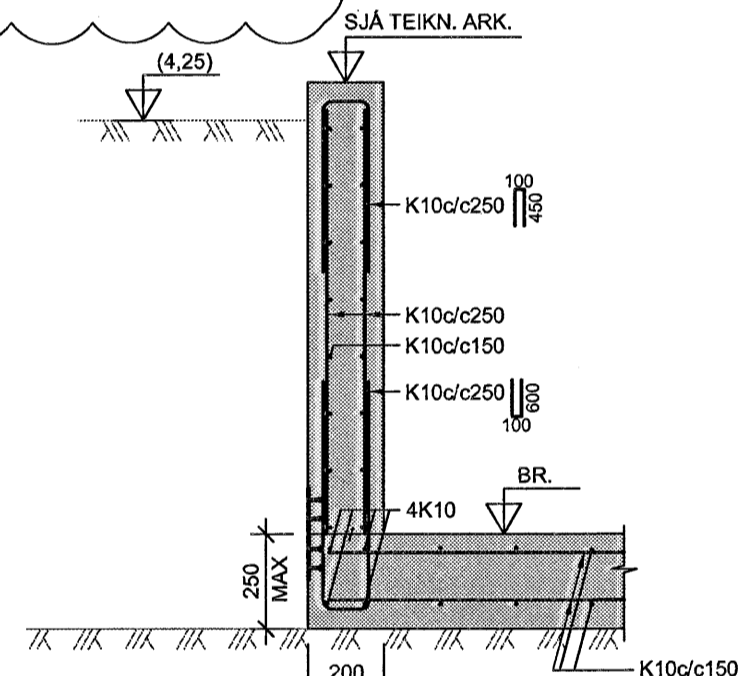


12 SNID 1:20

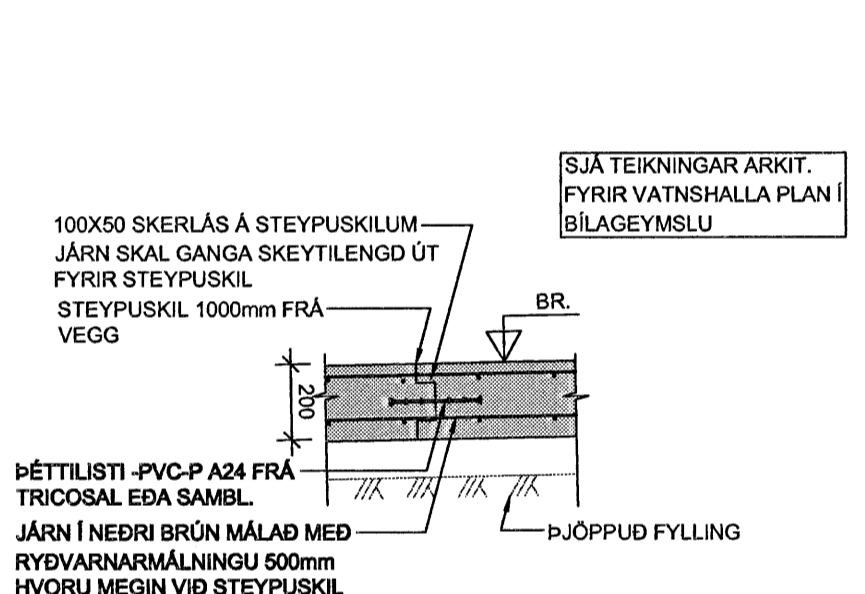


13 SNID 1:20

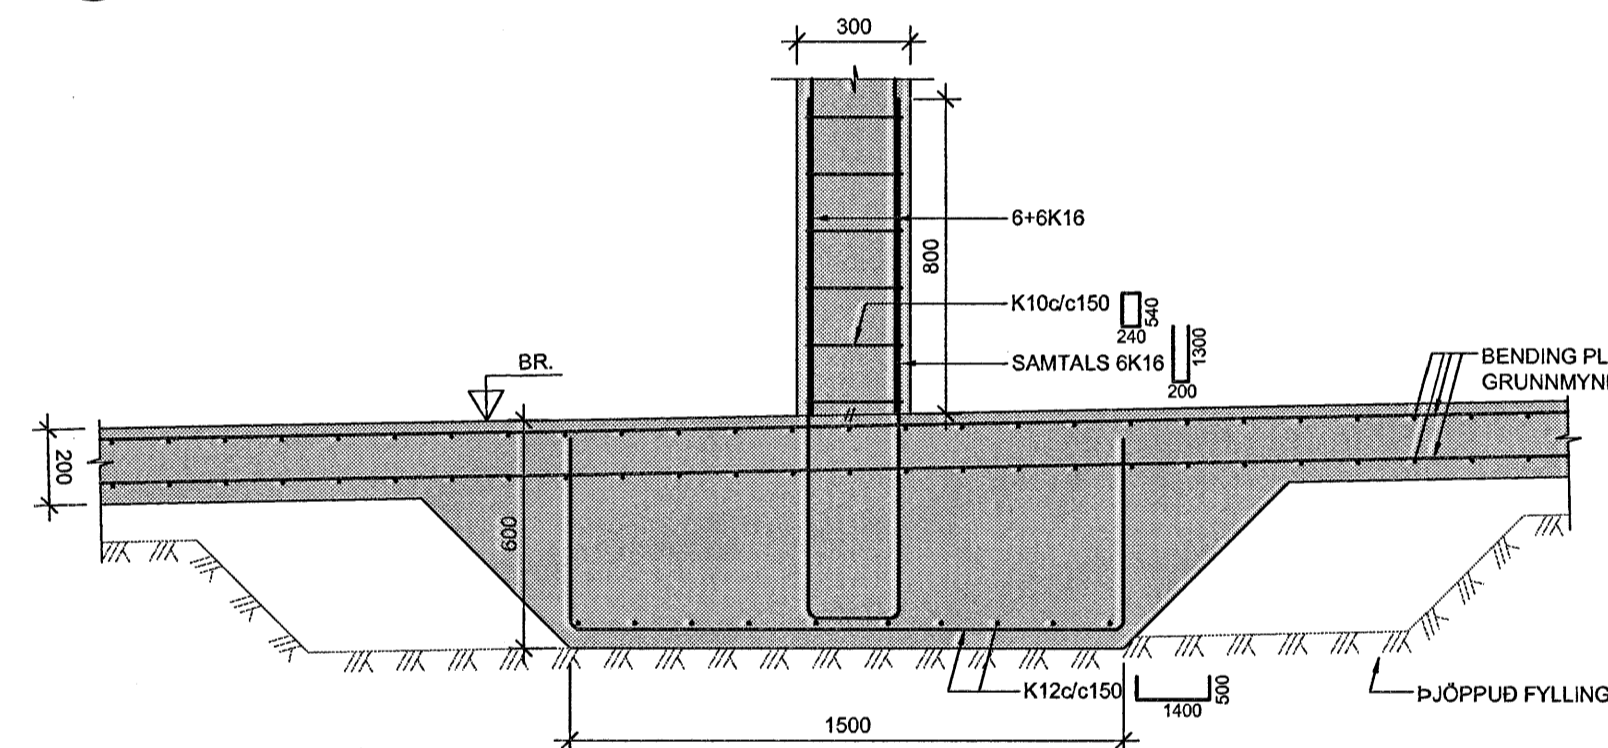


14 SNID 1:20

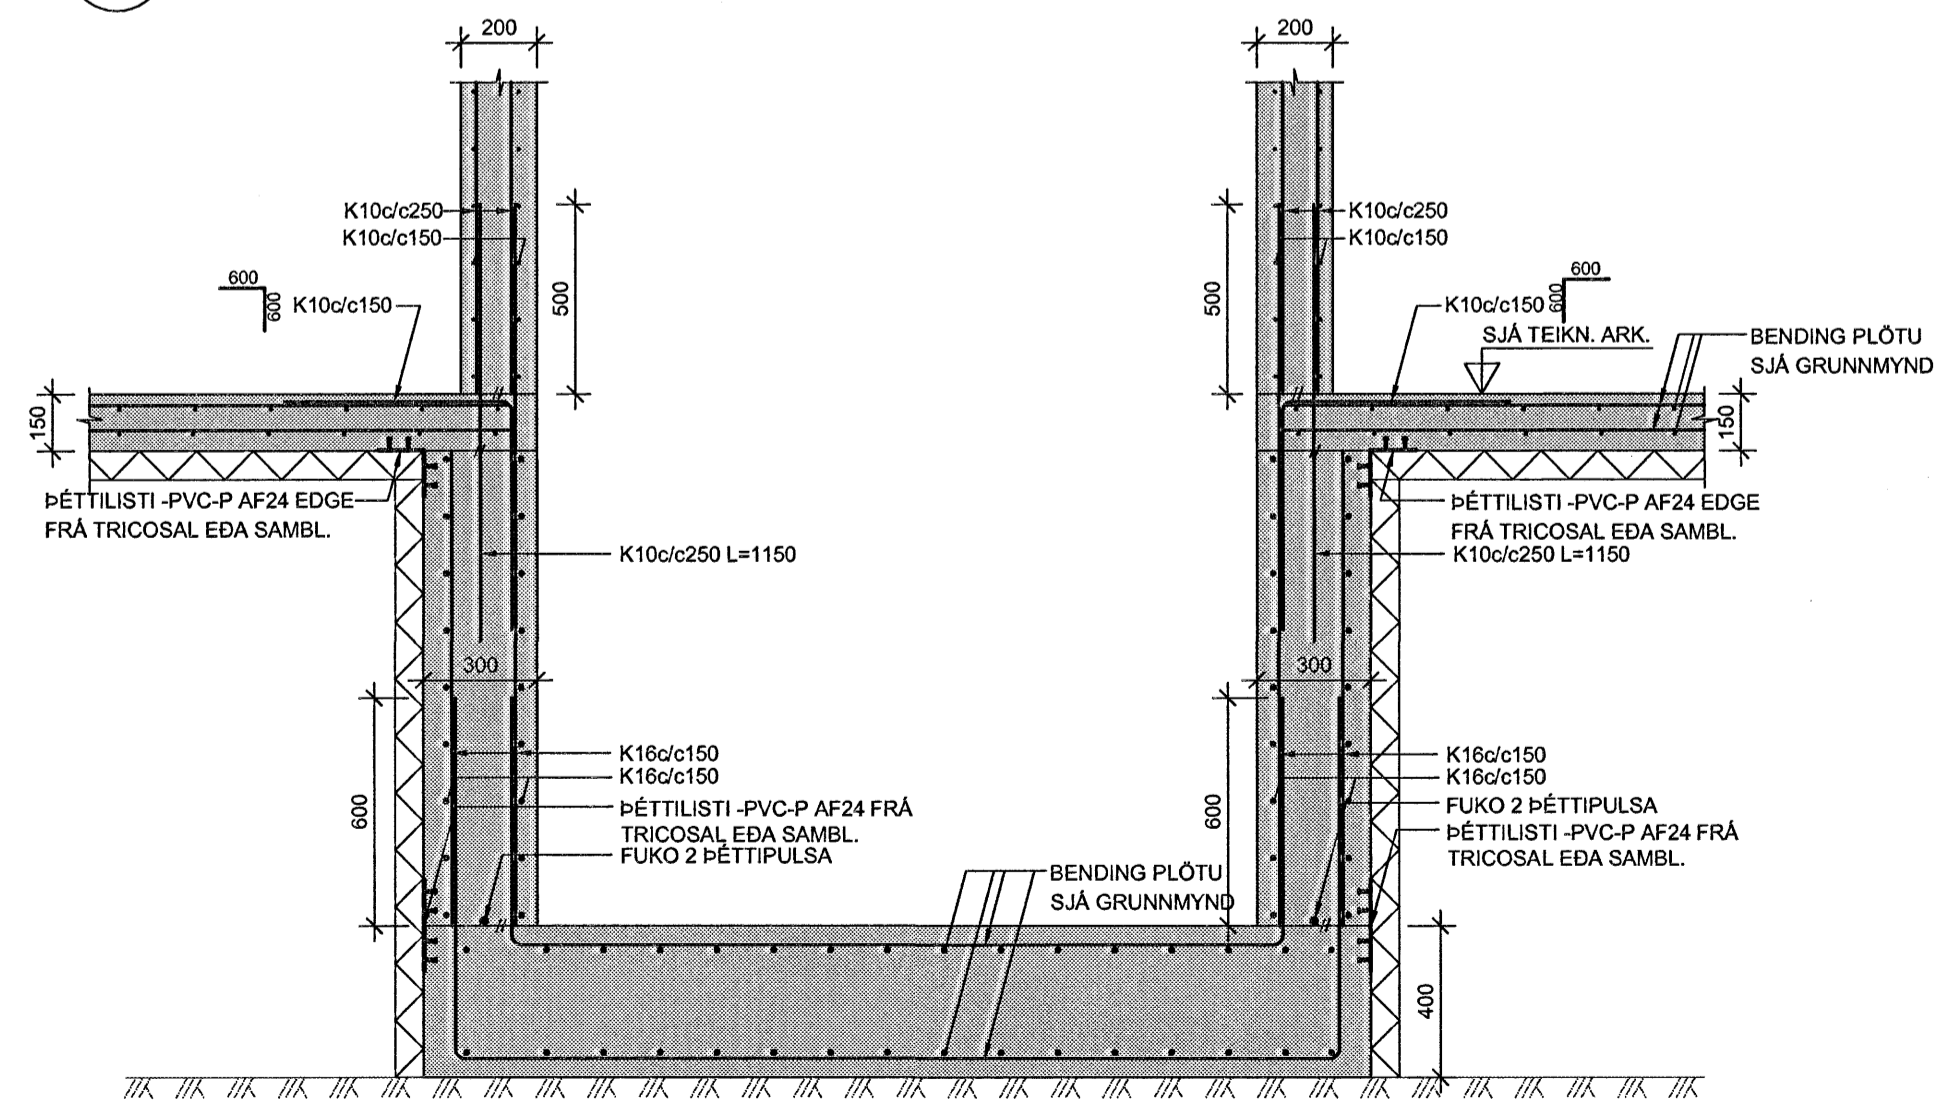


15 SNID 1:20

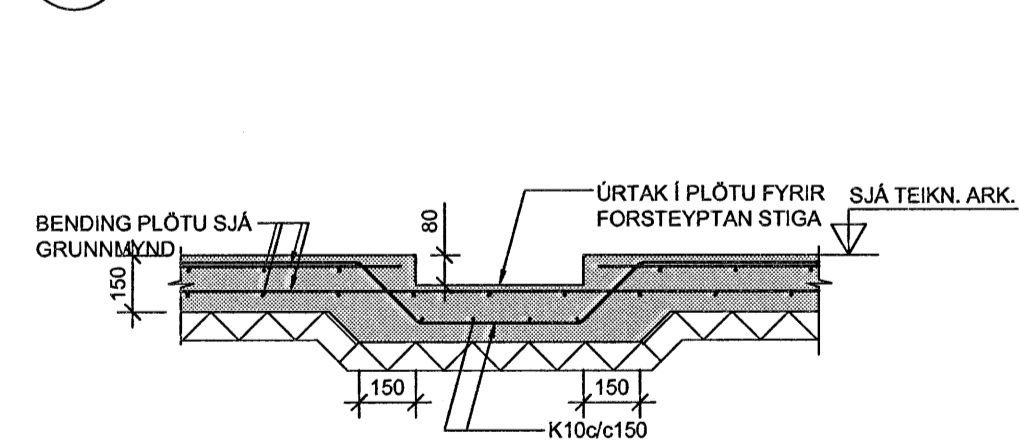


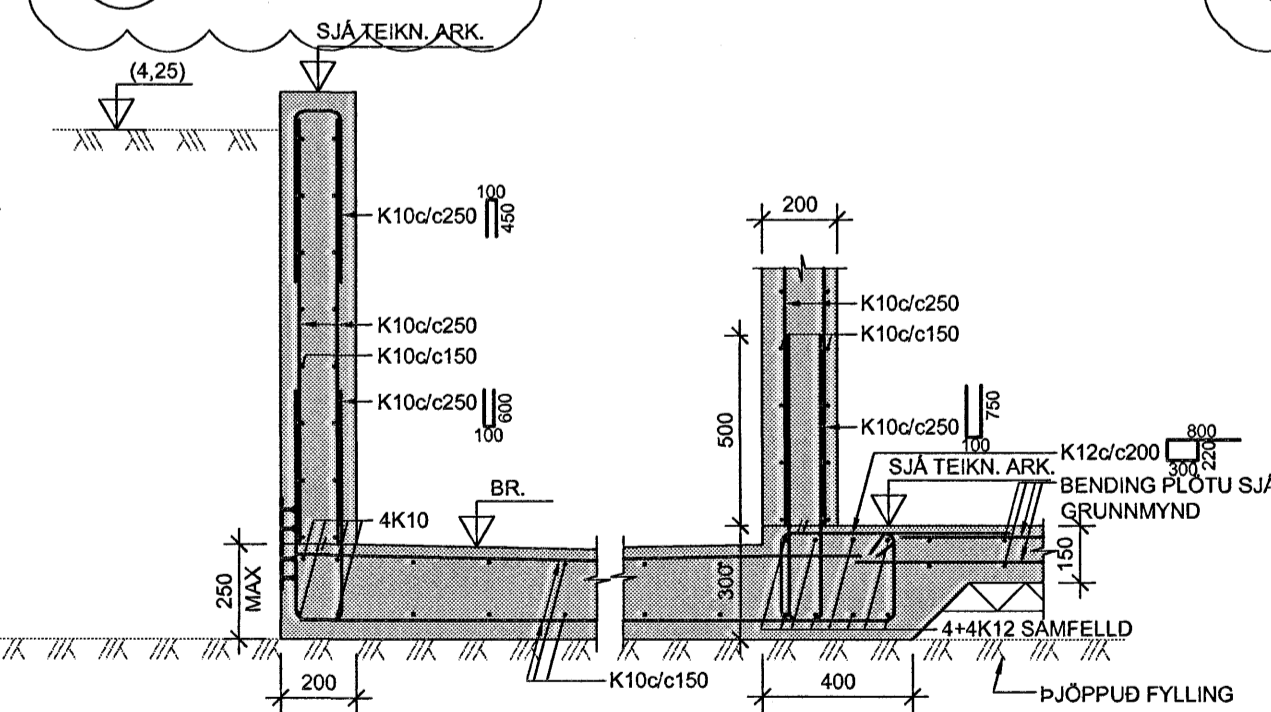


16 SNID 1:20

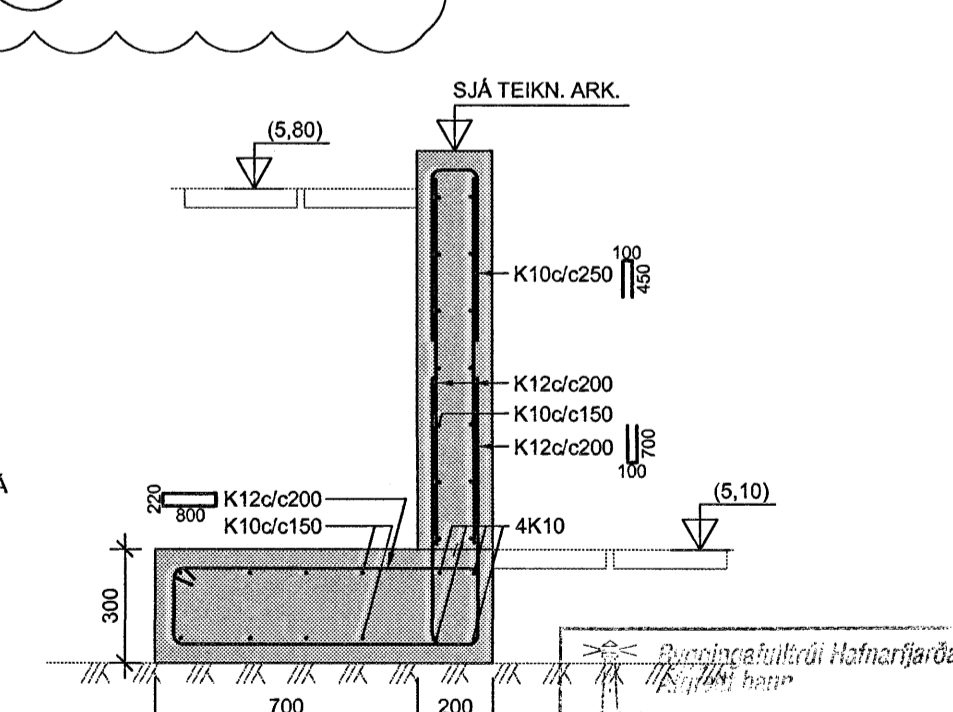

17 SNID 1:20

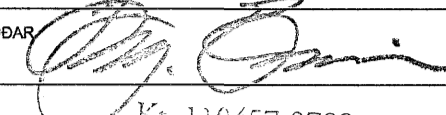

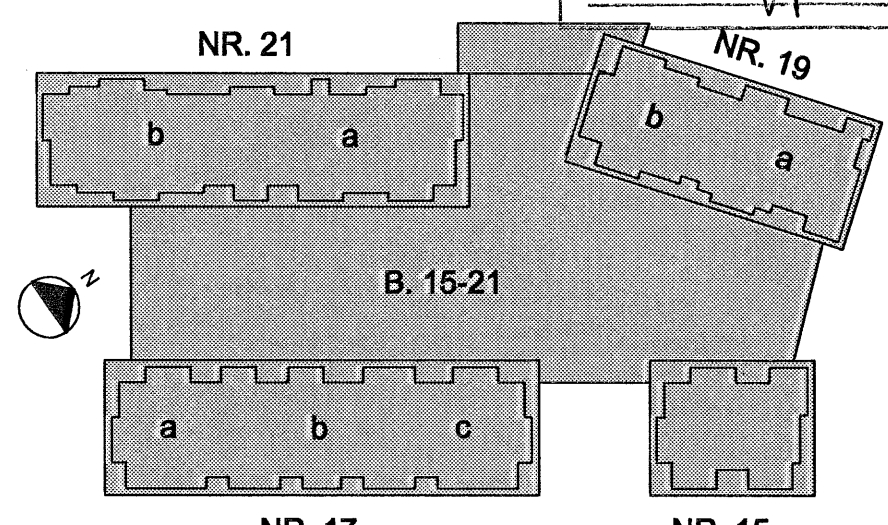ARTUN SAMRÆMINGARHÖNDUNAR

 Kt. 110457-2789

B	20.03.2006	SNIDUM 10,11 OG 17 BETT VIO OG SNID 18 BREYTT	HE	GG
A	17.11.2005	SNID 10 OG 11 FJURLEGG	HE	GG
BR.	DAGS.	BREYTING	REIKN.	TEIKN.
NORÐURBAKKI 15-21				
BURÐARVIRKI				
UNDIRSTÖÐUR				
SNID OG SÉRMYNDIR				
MKV:	1:20			
DAGS:	17.10.2005			
HANNAÐ/TEKN:	HEGG			
VERÐNR:	05104			
18 APR. 2006 VPS				
				
 				
YFIRFARIR:	ÞÓ			
SAMÞYKKT:	<i>Julius</i>			
KENNTALA:	60105-1400			
KENNITALA:	130657-4439			
TEIKN NR:	B(15-21)_010			
BR:	B			