
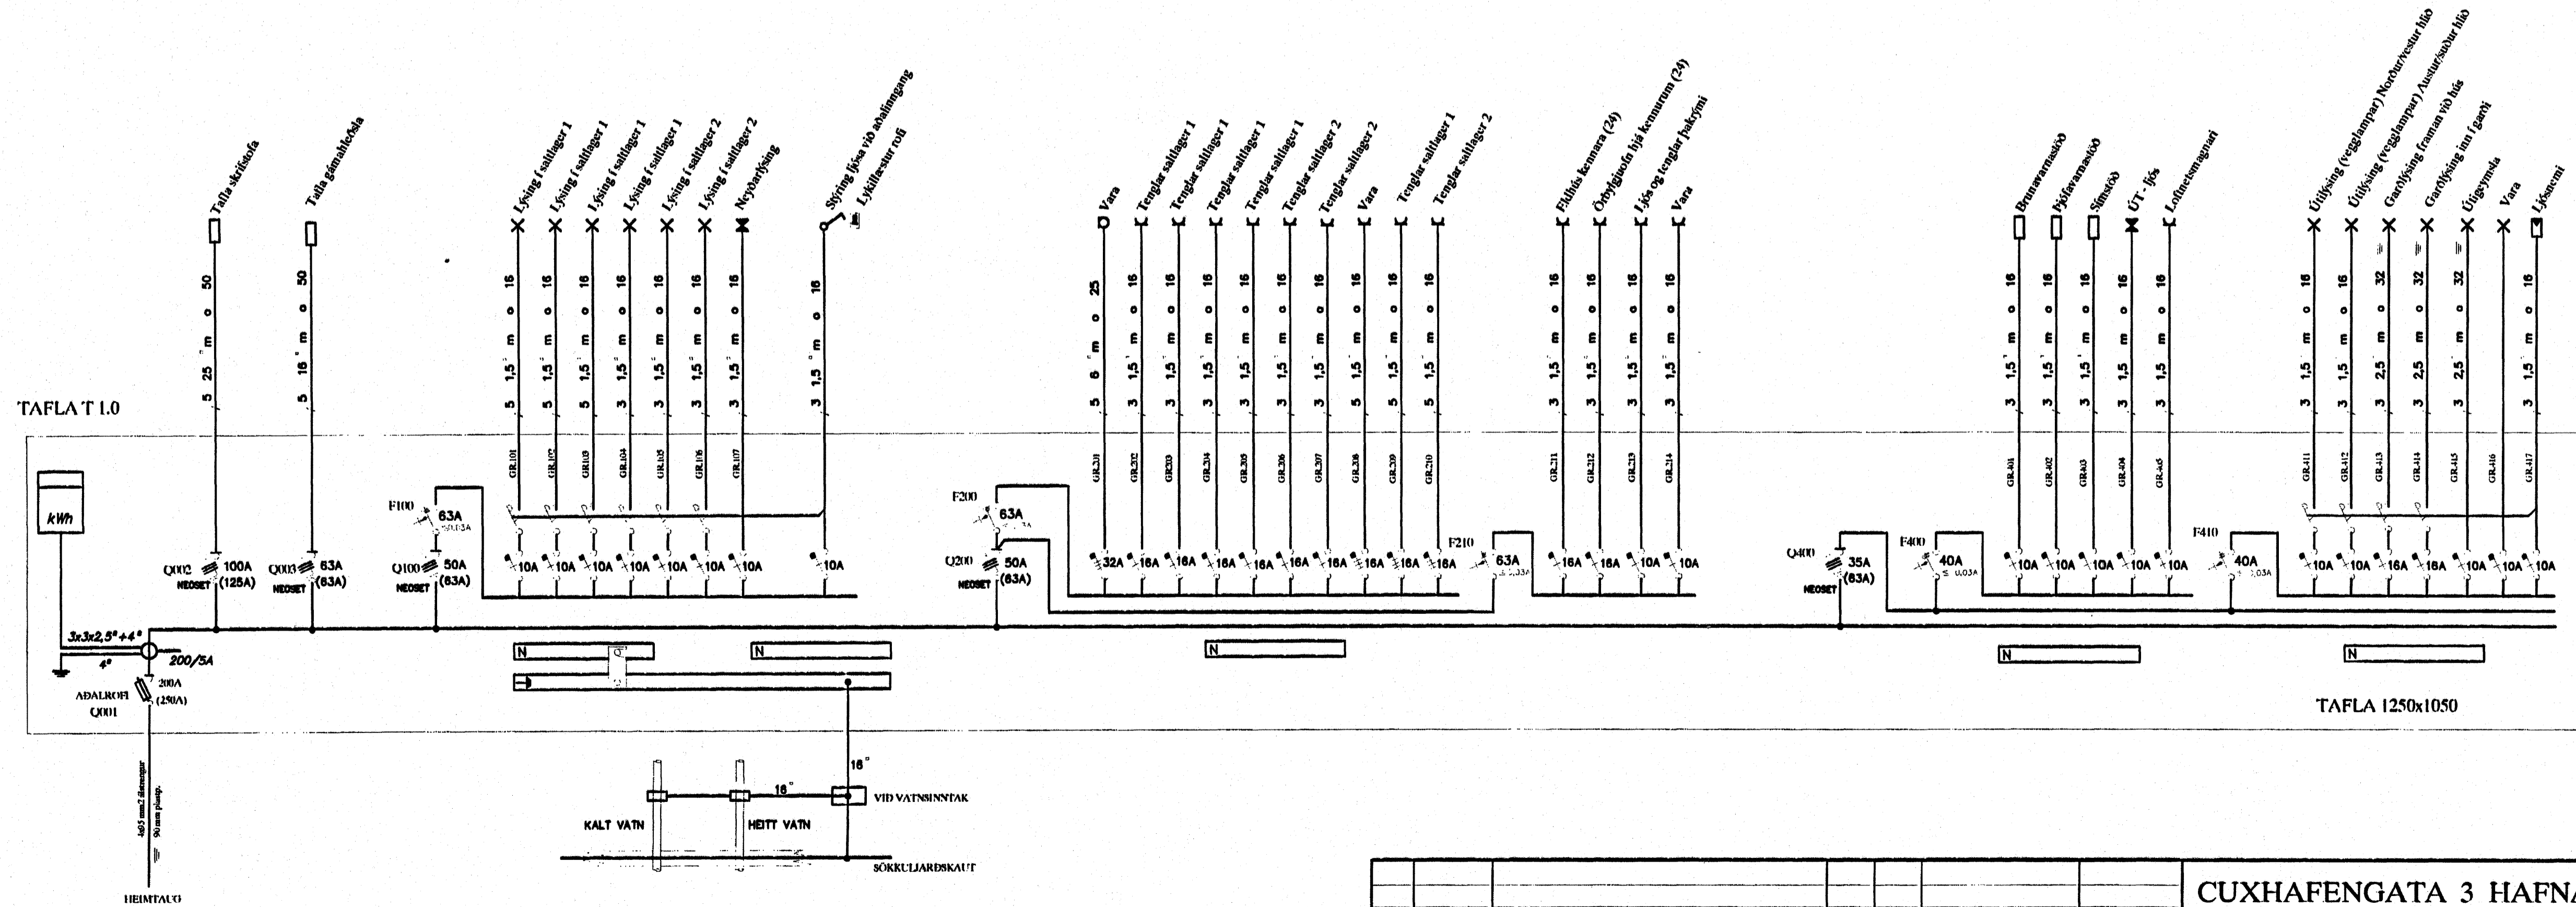


SNIÐ A-A Í INNTAK M 1:100

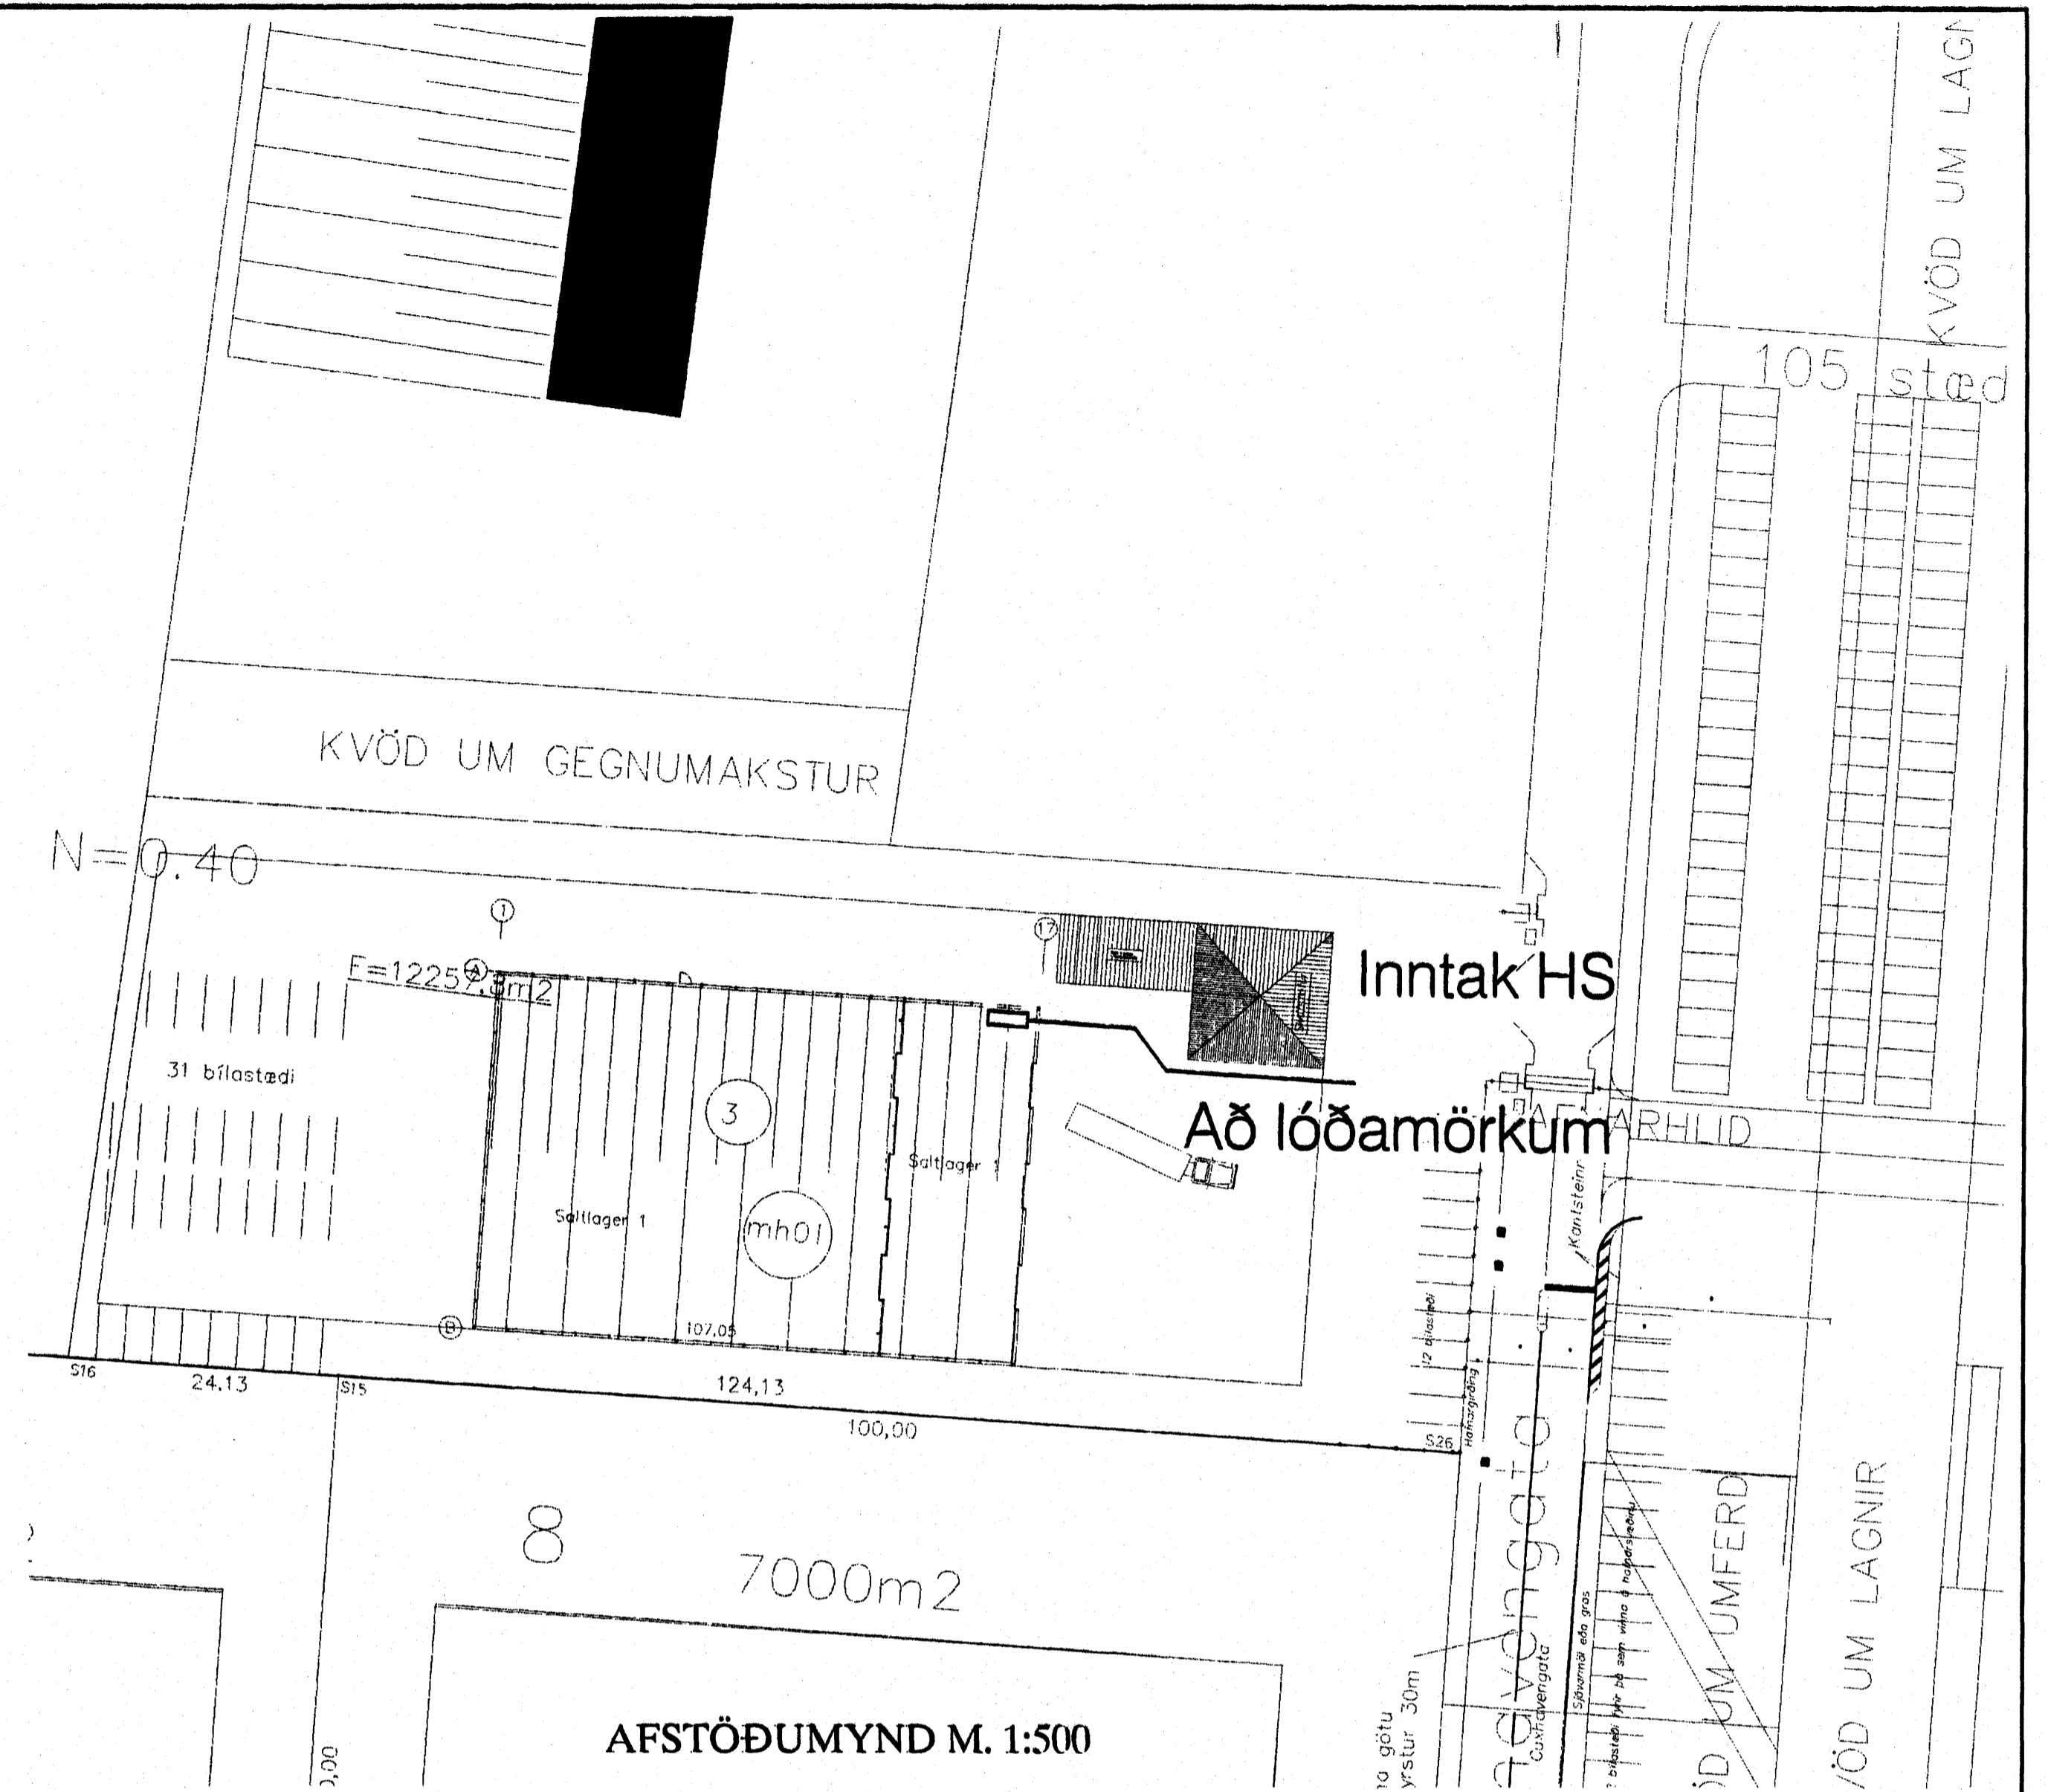

TAFLA 1250x1050

Samykkt þann
09 MAI 2006
VPS.

MAK:	1:100	HEITISKA:	I
SKEMTA NR:		TAK:	2
BYGGINGARFR.:		ÖL:	A
Λ	06-04-21	HEIMTAUGARTEIKNINGI	H.F.T. T.S.
ÞTÖ:	ÞAKK.	BYGGINGARFR.:	SAMYKKT
		BYGGINGARFR.:	KENNITALA
			220146-2439
CUXHAFENGATA 3 HAFNARFIRÐI		TERA s/ f	
AFSTAÐA, SNIÐ OG EINLÍNUMYND		RAFMAGNSVERKFRÆÐISTOFA	
		EDMUND BILLESSEN	
		TRAUSTRYEBNIBÖNDSSON	
		LAVÍNNAHJÓNSEN	
		SÍMÍ 5087208	
		SÍMÍ 5087208	