

A

B

Sökkulskaut




TAFLA

Teglinn  
90mm+3x50mm Plást. AD LÓDAMÖRKUM

Saltlager 1  
1126.00m<sup>2</sup>  
GK=4.10

Saltlager 2  
379.10m<sup>2</sup>  
GK=4.10

Sökkulskaut

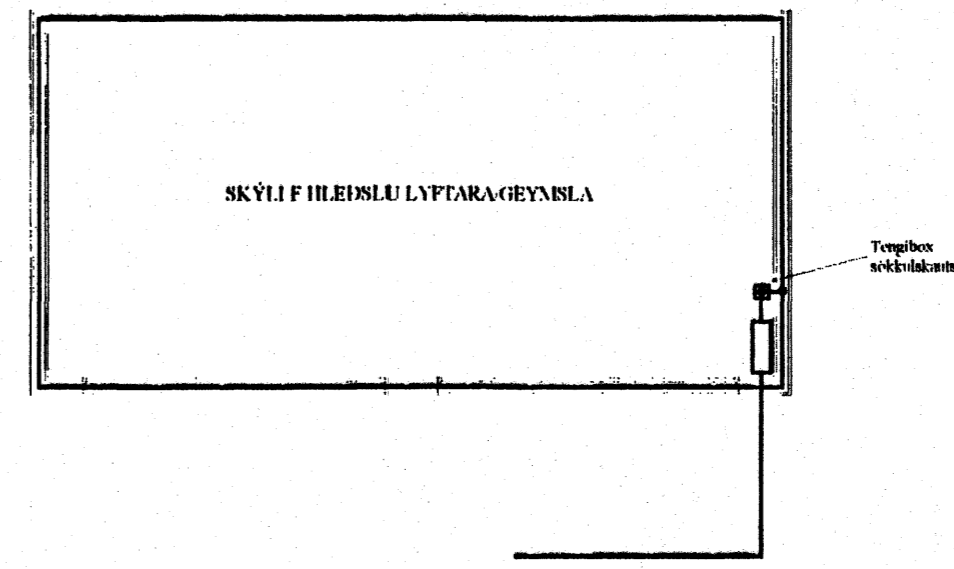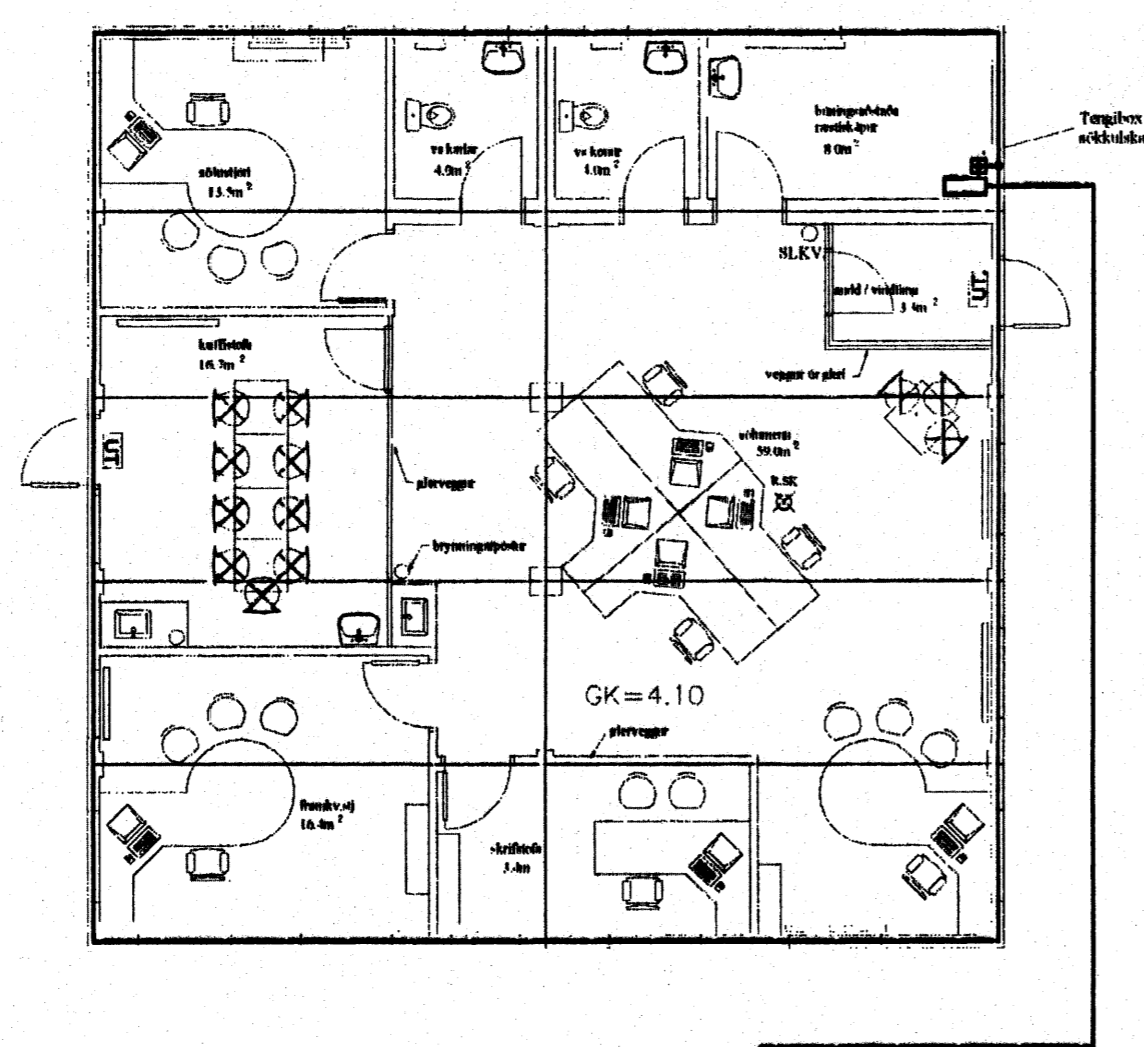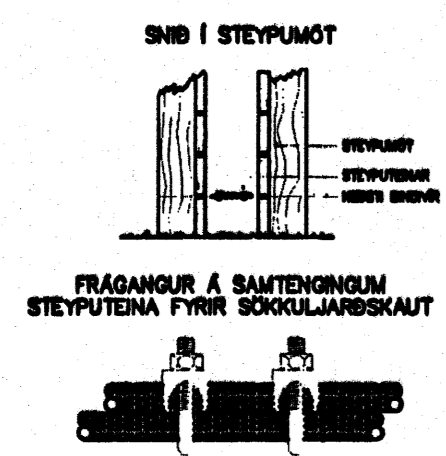

Samþykkt þann  
09 MAÍ 2006  
U.S.

1:100  
2

CUXHAFENGATA 3 HAFNARFIRÐI SÖKKULSKAUT		SÍS. 1:100	
HEIMTAUGIARTEIKNINGI		2	
H.F.T. T.S. <i>[Signature]</i> 220146-2439		SÍMUNINGUR	
TERA s.p.		RAPMAGNSVERKERÆÐISTOFA	
D.V.R.		EDMUND HELLERSEN	
T.I.B.N. HANSAÐ		TRAUÐI SVEDHJÖRNESON	
KERNITILA		SÍMUNINGUR	
A		A	