


GRUNNMYND VESTURHLUTA Í KVARÐA 1-50

C:  
B:  
A:

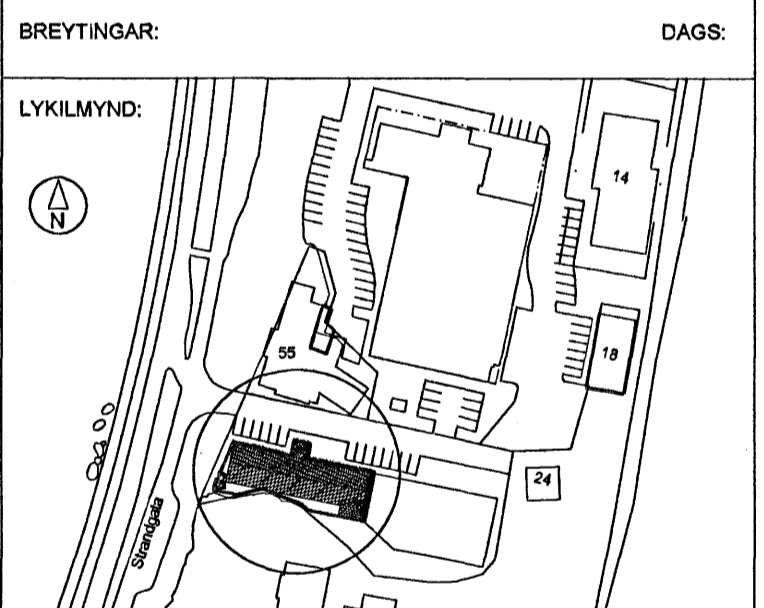

VERKKAUPT:  
FJÖRUKRÁIN ehf.  
VIKING HOTEL.  
Strandgötu 57.  
220 Hafnarfirði.

BYGGINGARHLUTE: HÓTEL  
VERKTEIKNIKING  
GRUNNMYND 3 HÆÐ.  
VESTURHLUTI HÖSS

VERK: FJÖR-0410 TEIKNINGANR: A-0230  
KVARDI: 1:50 TEIKNAD: BMM  
DAGS: 24.04.2006. SKRÁ: A-



**ÚTI INNI**

**ARKITEKTAR**

ÞINGHOLTSTRÆTI 27 101 REYKJAVÍK  
SÍMAR 5627000 & 5627000 FAX 5627001  
NETFANG ul@ul.is  
VEFFANG http://www.ul.is  
BALDUR Ó. SVAVARSSON ARKITEKTAR FAÍ  
baldur@ul.is 120397-5149  
JÓN ÞÓR ÞORVALDSSON ARKITEKTAR FAÍ  
jonthor@ul.is 021256-1579

26 APR. 2006  
UFS.

**A-0230**