


TAFLA T 1.0

TAFLA 1250x1050

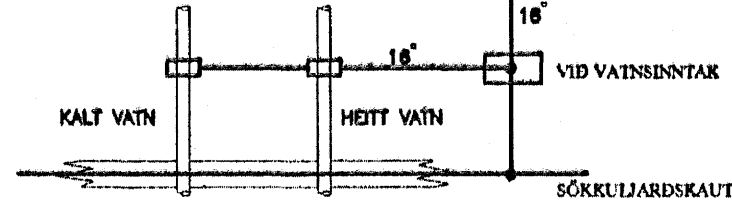

Byggingaflutun
 05 APR. 2006
 Vps.

LEIKSKÓLINN HJALLI HJALLABRAUT 55 VIÐBYGGING OG BREYTING EINLÍNUMYND AF ADALTÖFLU		TNR. 6 APR. 7		ÓTL. A	
A	06-02-16	ÚTBODSTEIKNING	B.P.T.	T.S.	220146-2439
ÓTL.	DMK		HEK	HANAD	KINNTALA
TERA s/f		RAFMAGNVERKFRÆÐISTOFA		EDMUND BELLERSEN TRÁTTI VINDINGSSON	