

B


C

D

E

A-A
B110

A-A
B110

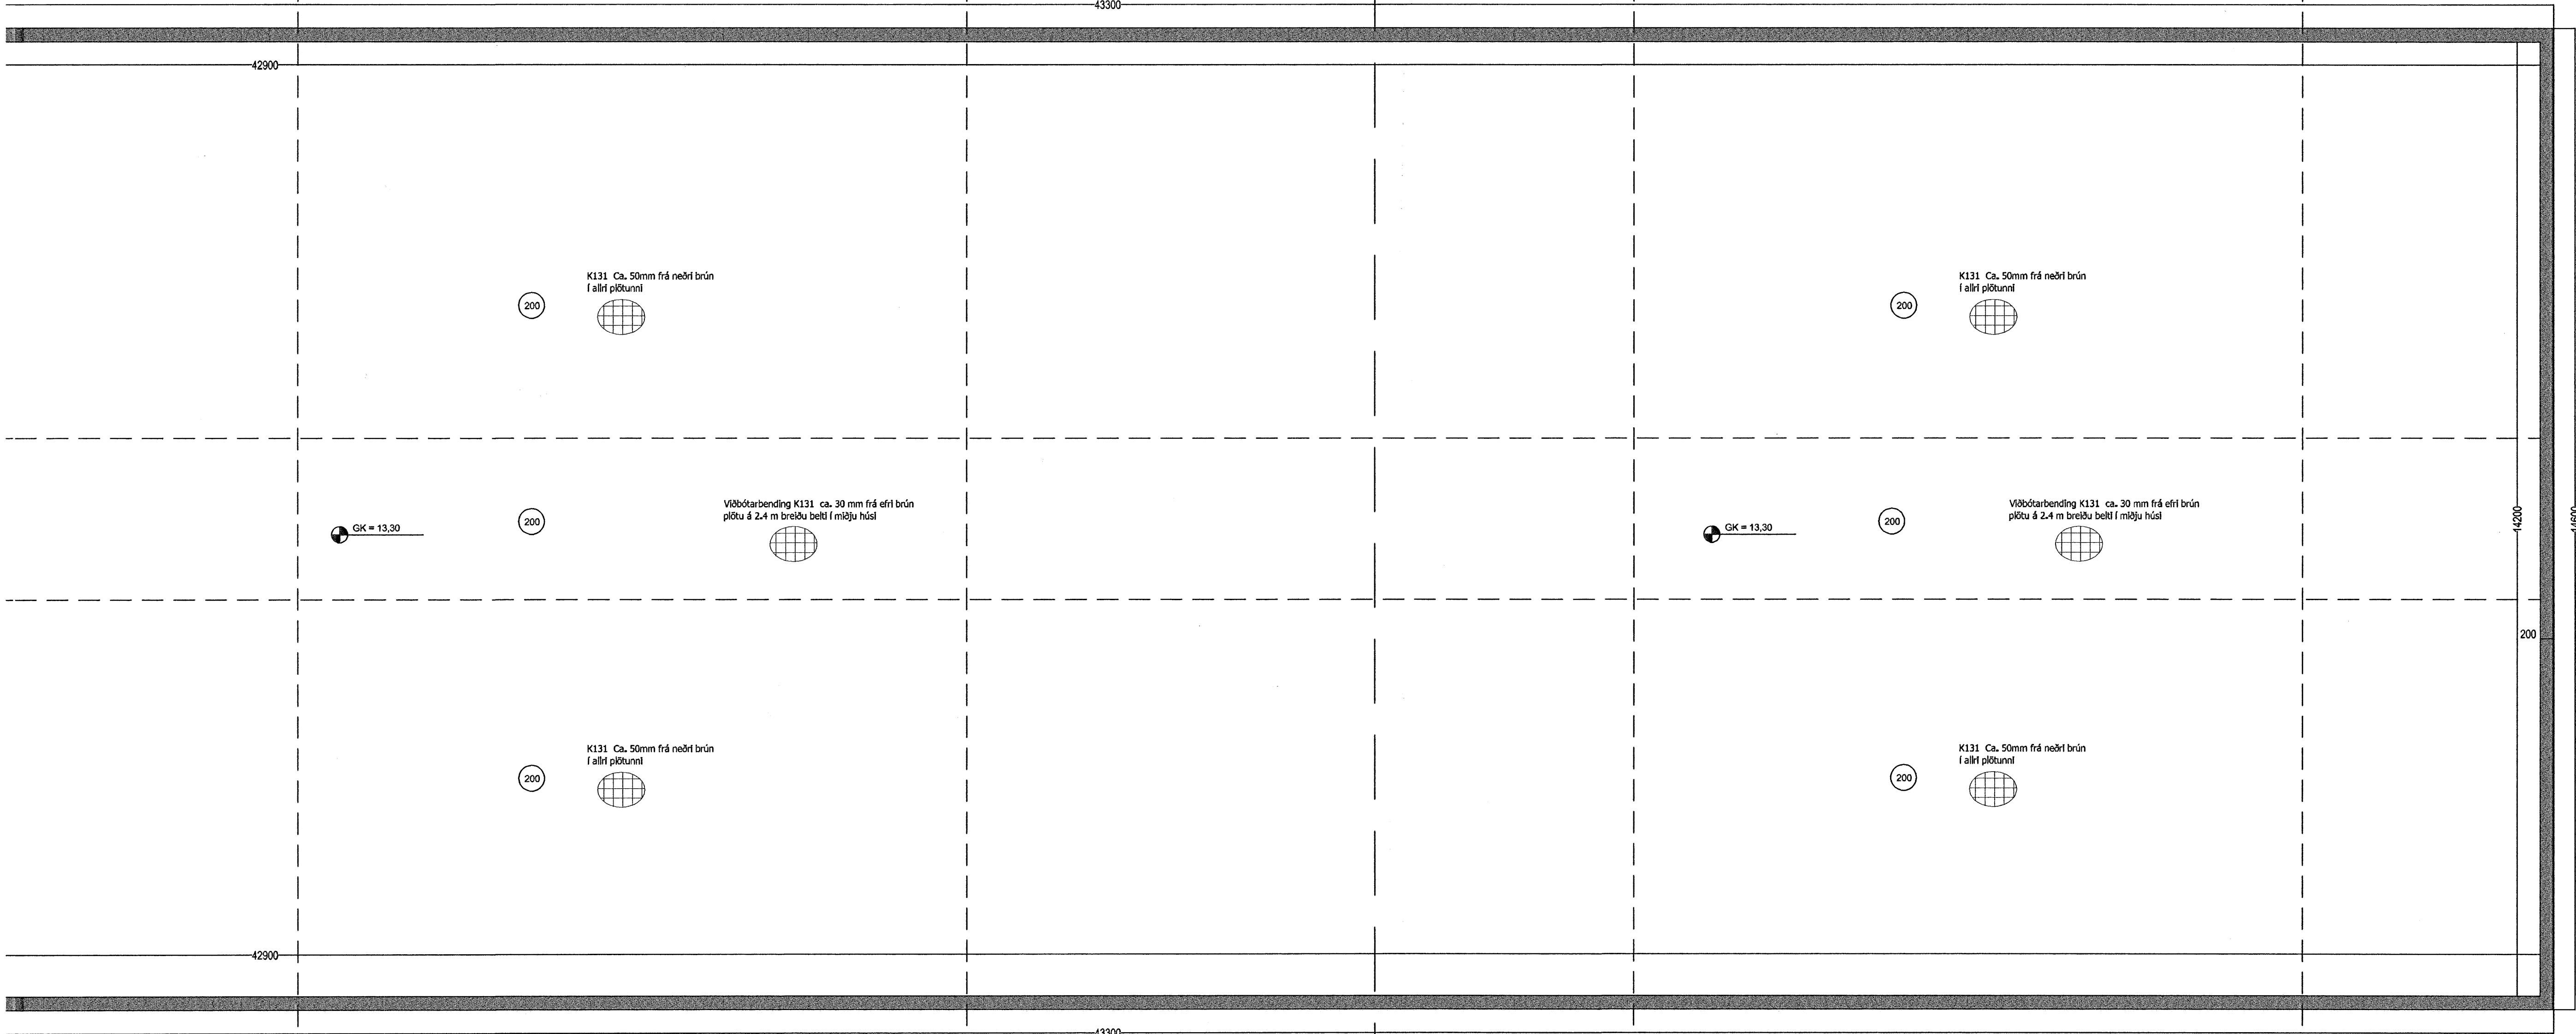


B

C

D

E

Byggingafulltrúi Hafnarfjarða
Afgreitt þann
10 APR. 2006
VFS

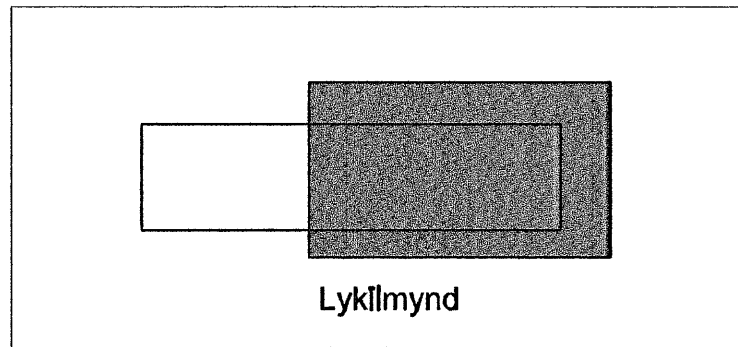

Lyklmynd

Br.nr. 1 Daga_5-04-06 Plötubýkk, bending BGÁ

Sjá skýringar á B110

Verkfæðistofan Höfn Bólholt 6, 105 Reykjavík Sturlaugur Þorsteinsson Byggingaverkefningur Sími: 595 55 979	Möhella ehf 12.08.05 Sökklar Grunnmynd Hús d	Möhella 4e Hfn B102 05-115
--	---	----------------------------------