



Göti sökkla 1/50

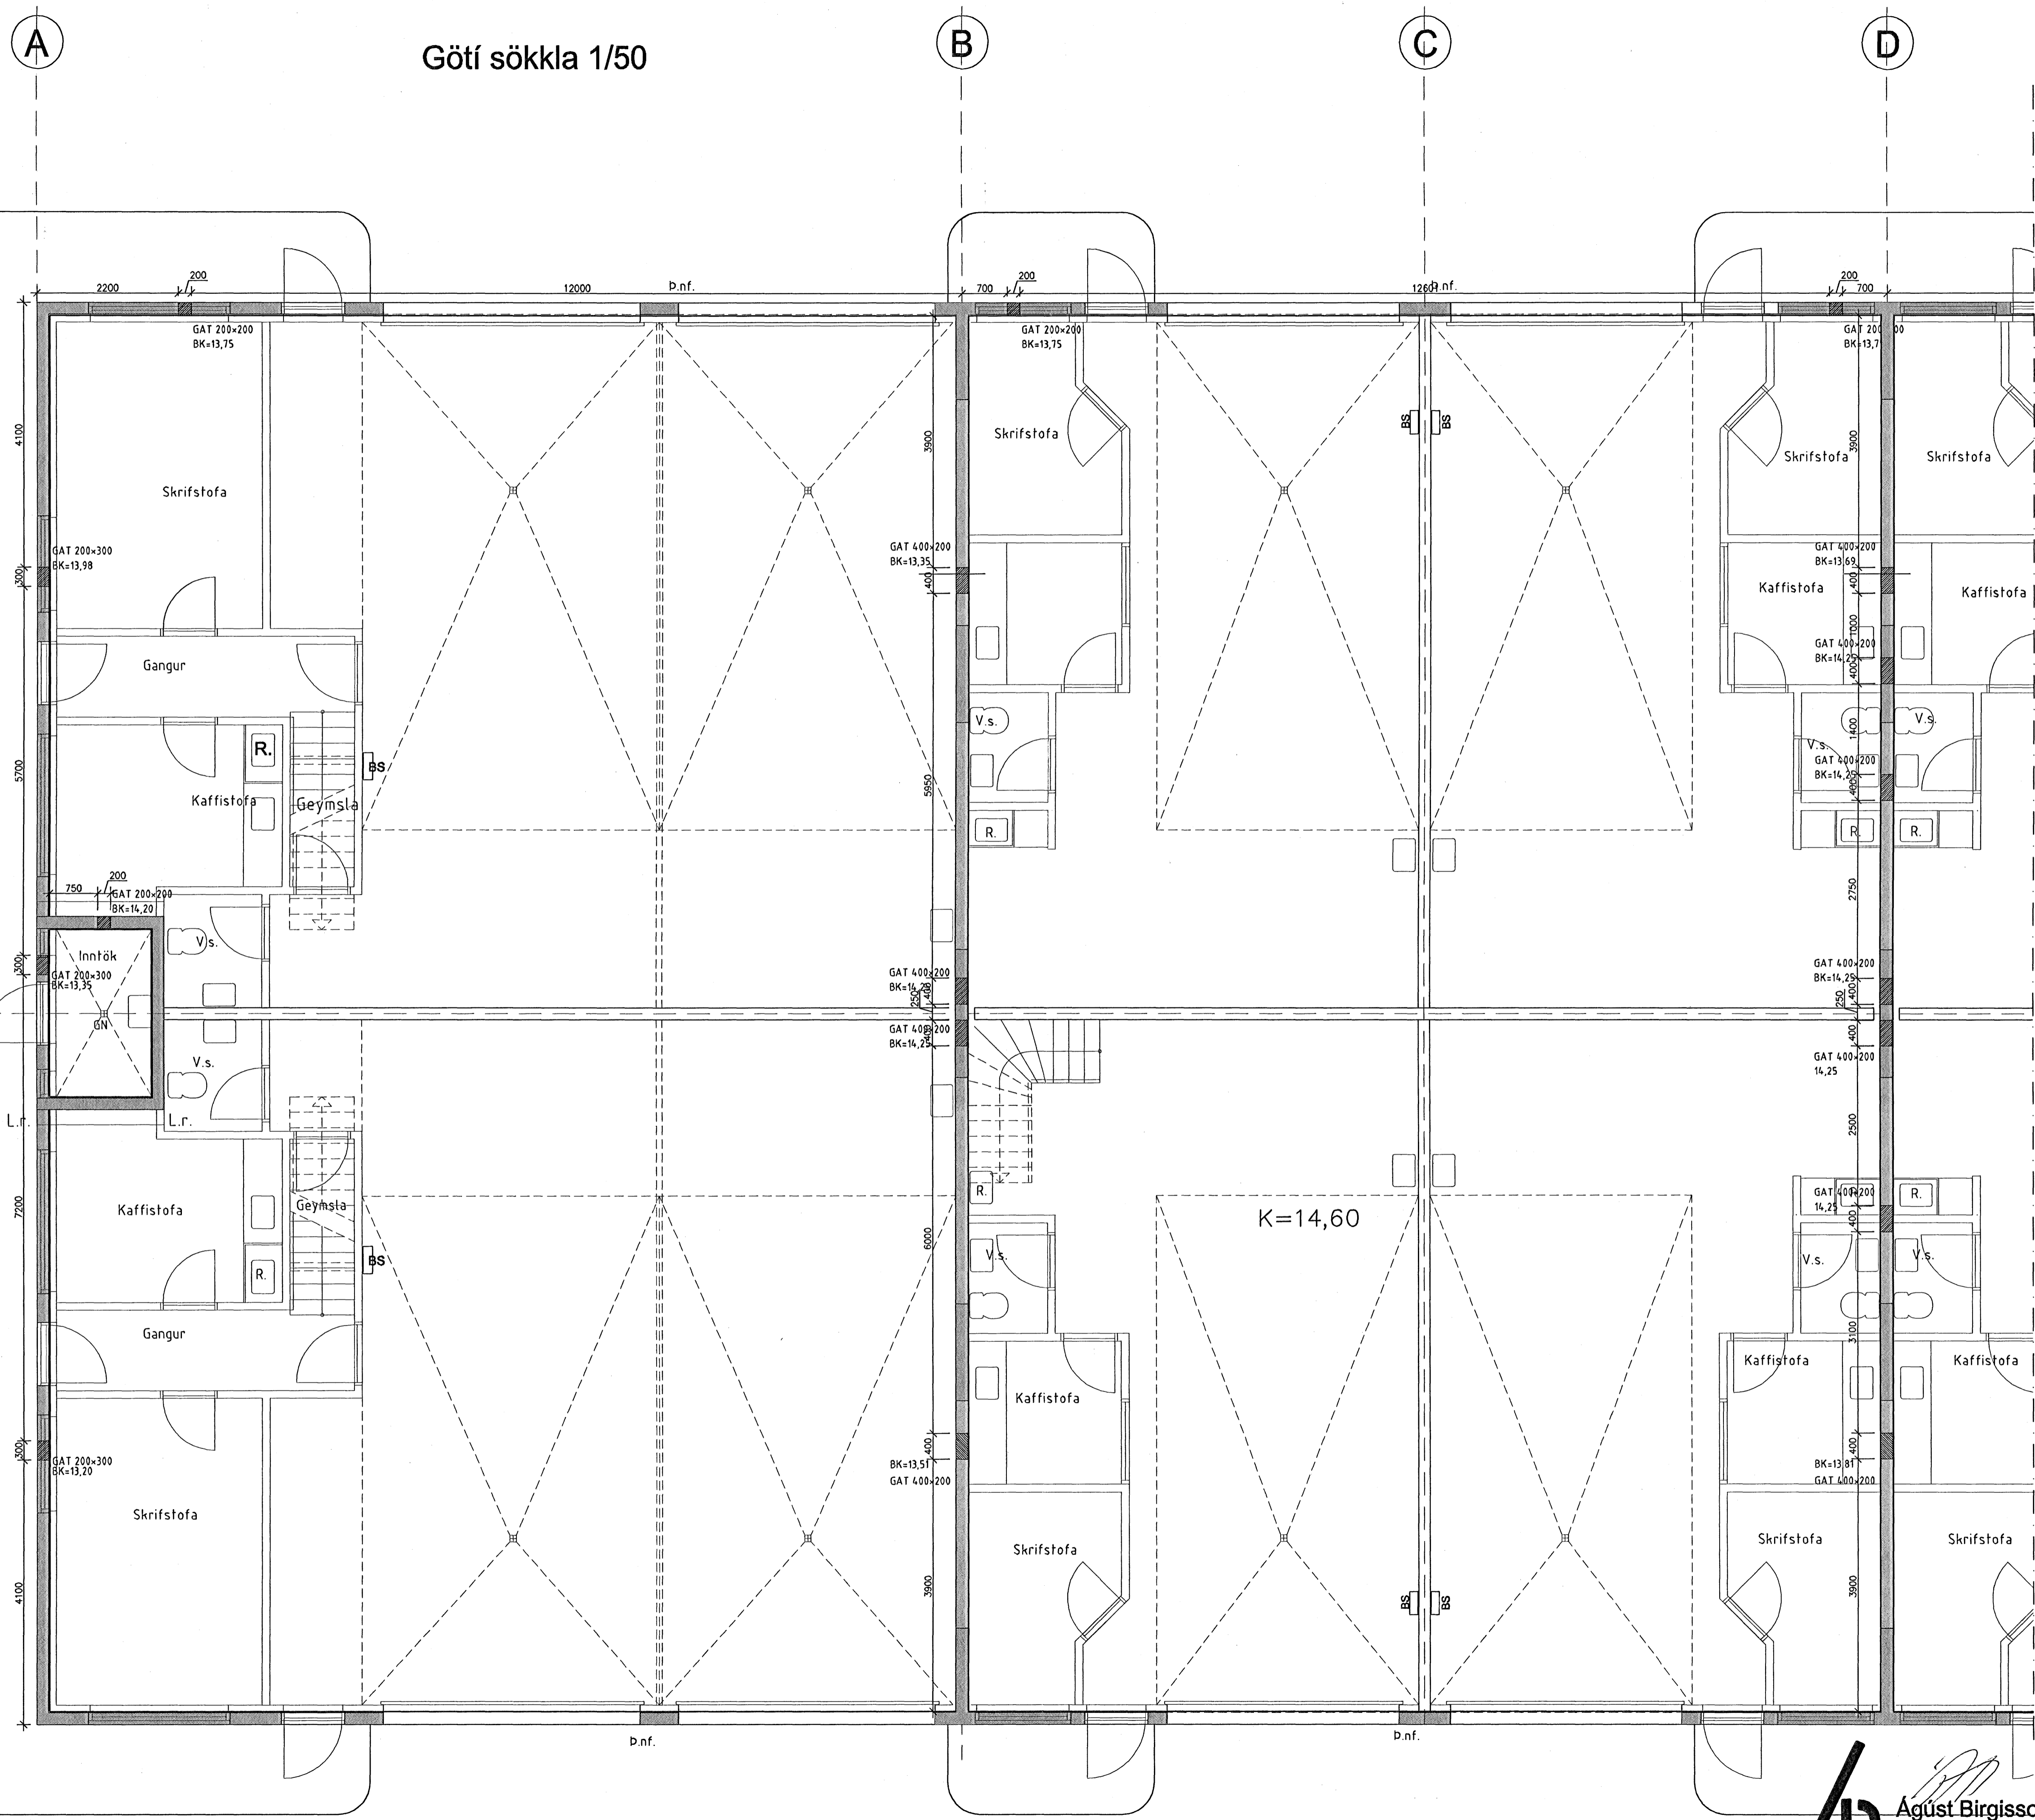

Byggingafultrúi Heftariarú.
 Alþingitú býrr.
 10 APR. 2006
 VPS

Sæmf. *Jon Rasmussen*

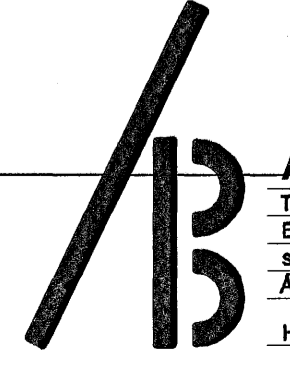

Agust Birgisson ehf. verk: **Rauðhella 11**
 Hálfartrú
 Telistofa kt. 831298-3979
 Bjarlind 14 201 Kópavog agustb@isohofa ehf. Gataplán: Göti sökkla
 sími 588.2220 / 894.7997 fax 588.2227
 Agust Birgisson teknifrángur kt. 160567-4199 mælikv. 1/50 dags: 02.04.2006
 Hannó: AB teikning nr. **GP 01-1**