


Götí sökkla 1/50

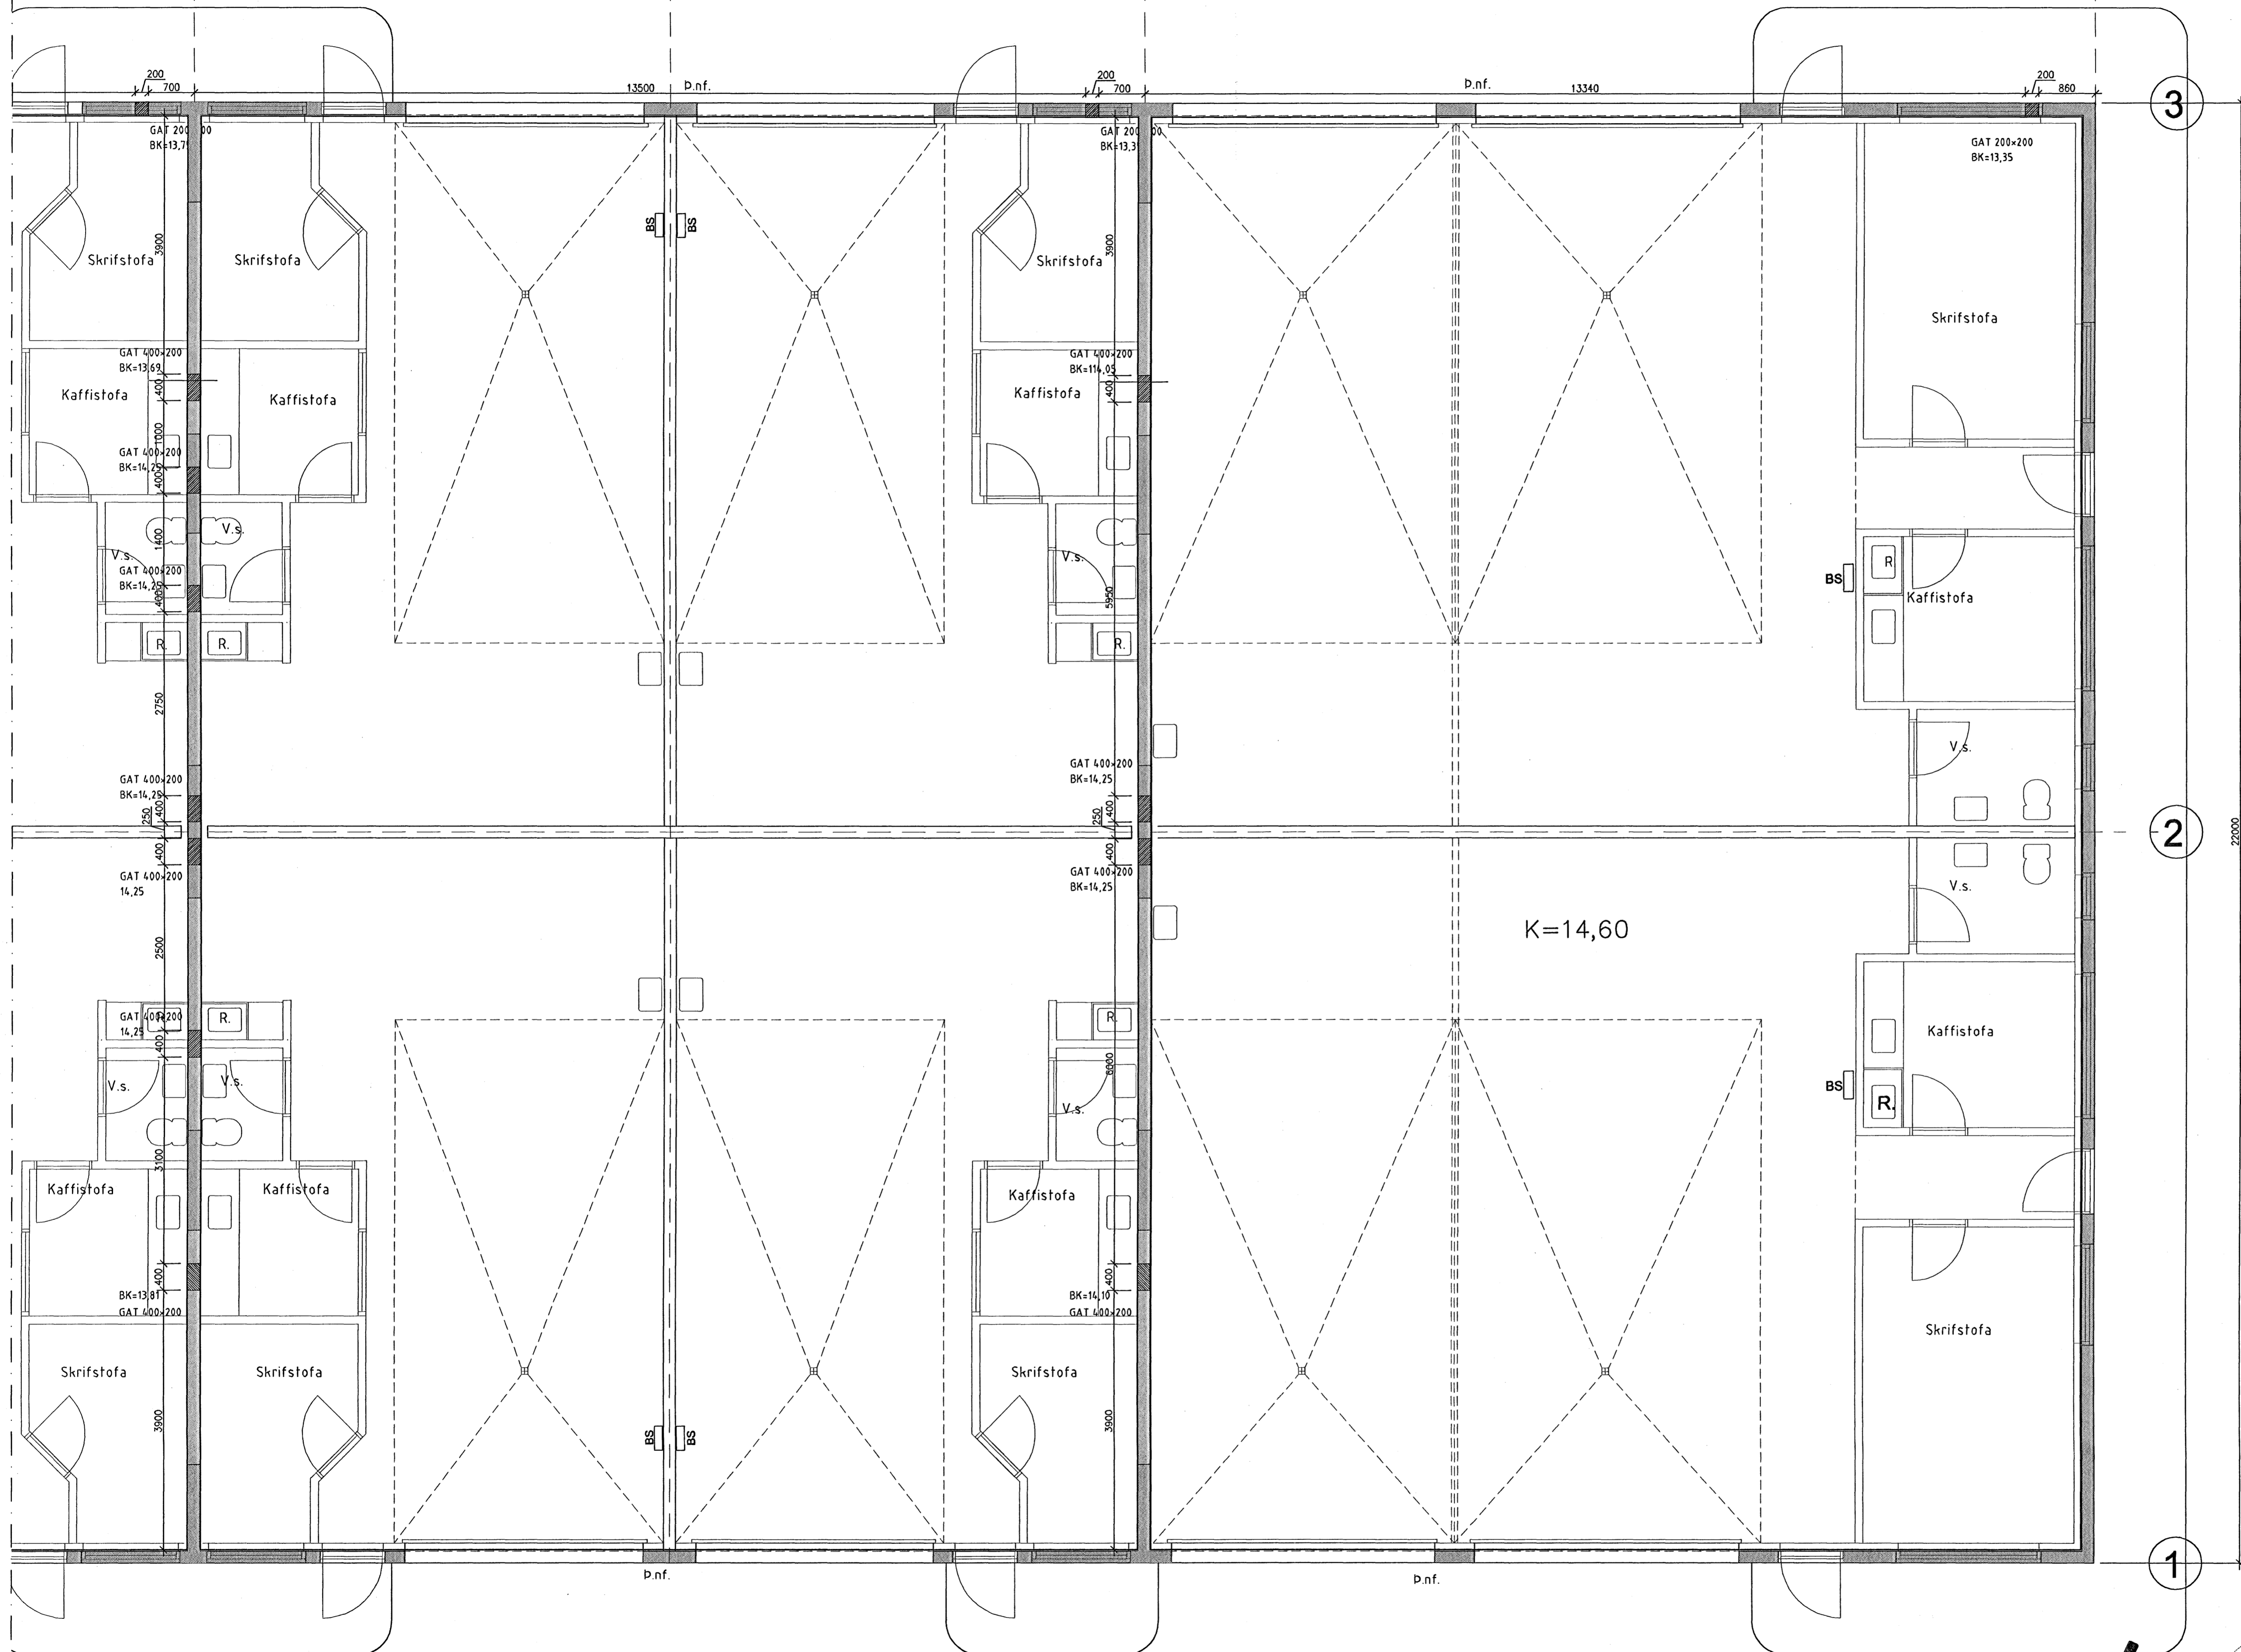

Byggingafultrúi Hafnarlaðar  
 Atvinnuáætlun  
 10 APR. 2006  
 VPS

**B** Agúst Birgisson ehf. verk: Rauðhella 11  
 Tölvustofa kt. 631298-3879 Hafnarlaði  
 Bjarlind 14 201 Kópavogur agust@lehoff.is efni: Gataplan: Götí sökkla  
 sími 588 2220 / 894.7997 fax 588 2227  
 Agúst Birgisson teiknimálingur kt. 160557-4198 málfr.: 1/50 daga: 02.04.2006  
 Hannes: AB teikning nr. GP 01-2  
 Samp. Jón Lúdmundsson.