



GRUNNMYND
1:50

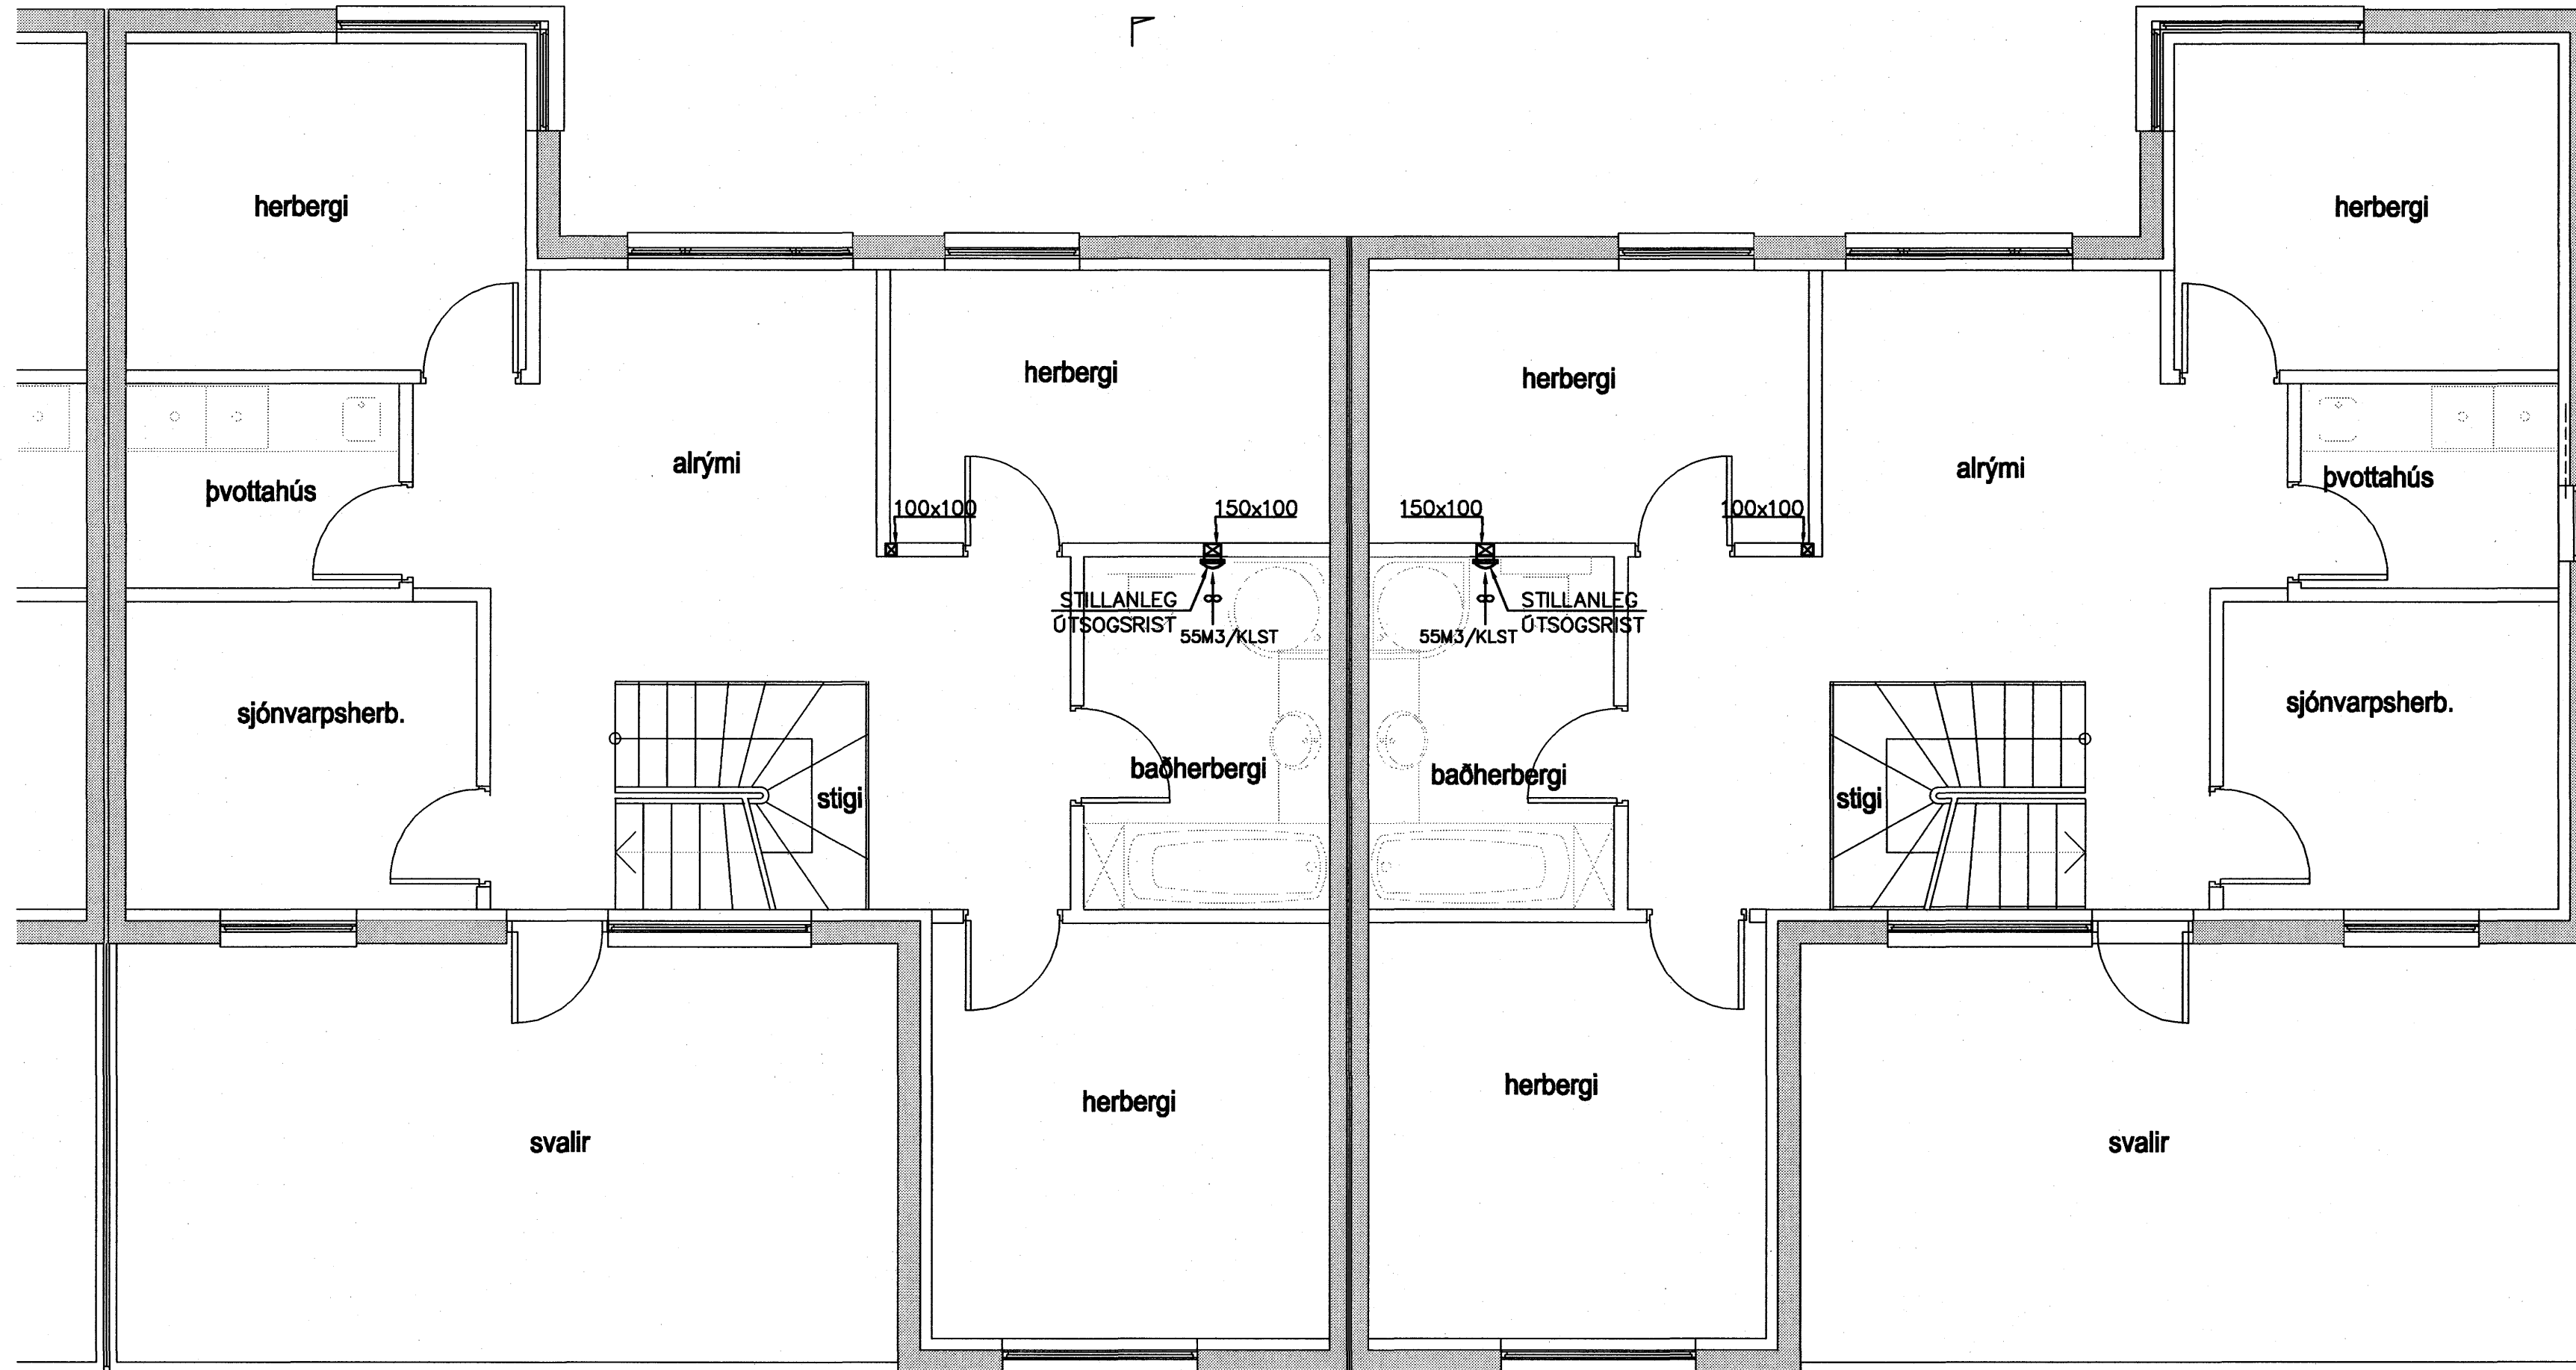

 Samþykkt þann
10 MAI 2007


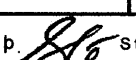
Byggingafulltrúinn í Hafnarfirði
F.h. Sigurbjartur Halldórsson

Nr.	Dags.	Breyting	Af

MÆLINGAR OG RÁÐGJÓF EHF
Dalbrún 10, 701 Egilsstaðir
Sími: 471-2620, Netfang: mor@simnet.is

**KVISTAVELLIR 18-24
HAFNARFJÖRÐUR**

LAGNIR
LOFTRÆSING
GRUNNMYND 2. HÆÐAR

Teikn. BG/SG	Hönnuður aðaluppd. 
Dags: 19.09.06	Mkv: 1:50
Nr: LR04	
Samþ.  Stefán Guðmundsson Kt. 301171-4989	