


GRUNNMYND
1:50

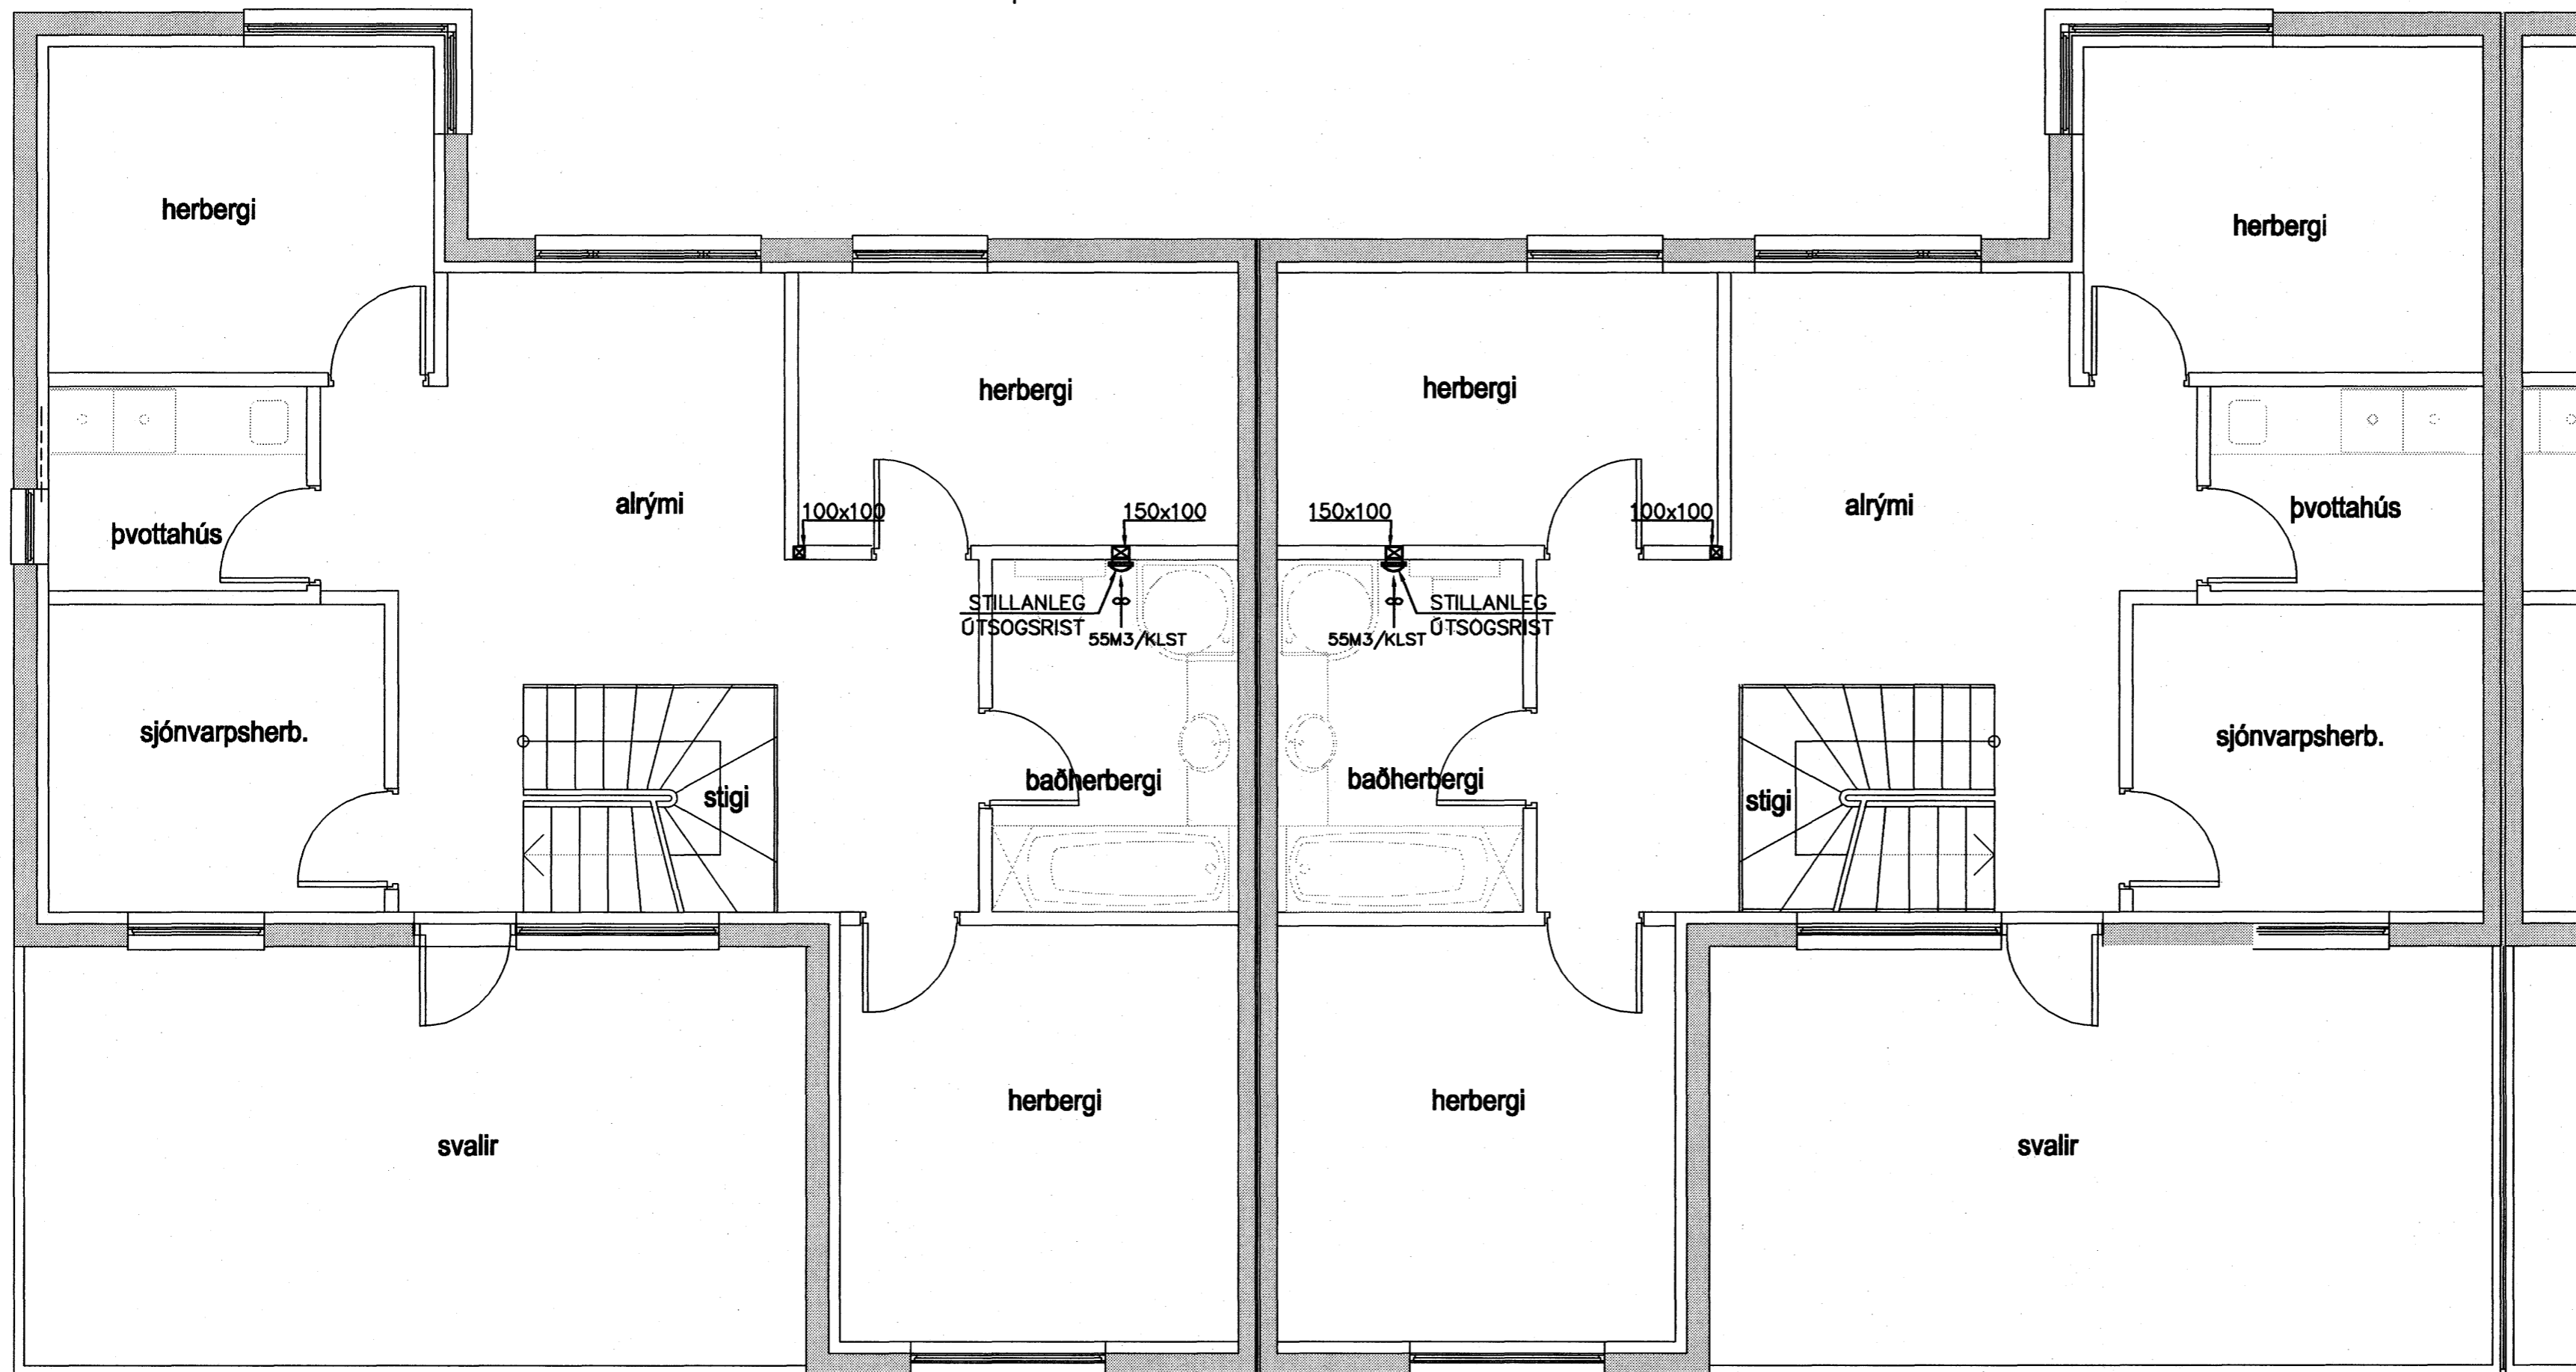

Samþykkt þann

10 MAI 2007

Byggingafultrúinn í Hafnarfirði
F.h. Sigurbjartur Halldórsson

Nr.	Dags.	Breyting	Af

MÆLINGAR OG RÁÐGJÖF EHF
Dalbrún 10, 701 Egilsstaðir
Sími: 471-2620, Netfang: mor@simnet.is

KVISTAVELLIR 18-24
HAFNARFJÖRÐUR

LAGNIR
LOFTRÆSING
GRUNNMYND 2. HÆÐAR

Telkn. BG/SG	Hönnuður aðaluppdr. <i>MH</i>	
Dags: 19.09.06	Mkv: 1:50	Nr: LR03
Samþ. <i>SG</i>		Stefán Guðmundsson Kt. 301171-4989