



GRUNNMYND 1:50 , vatnslagnir

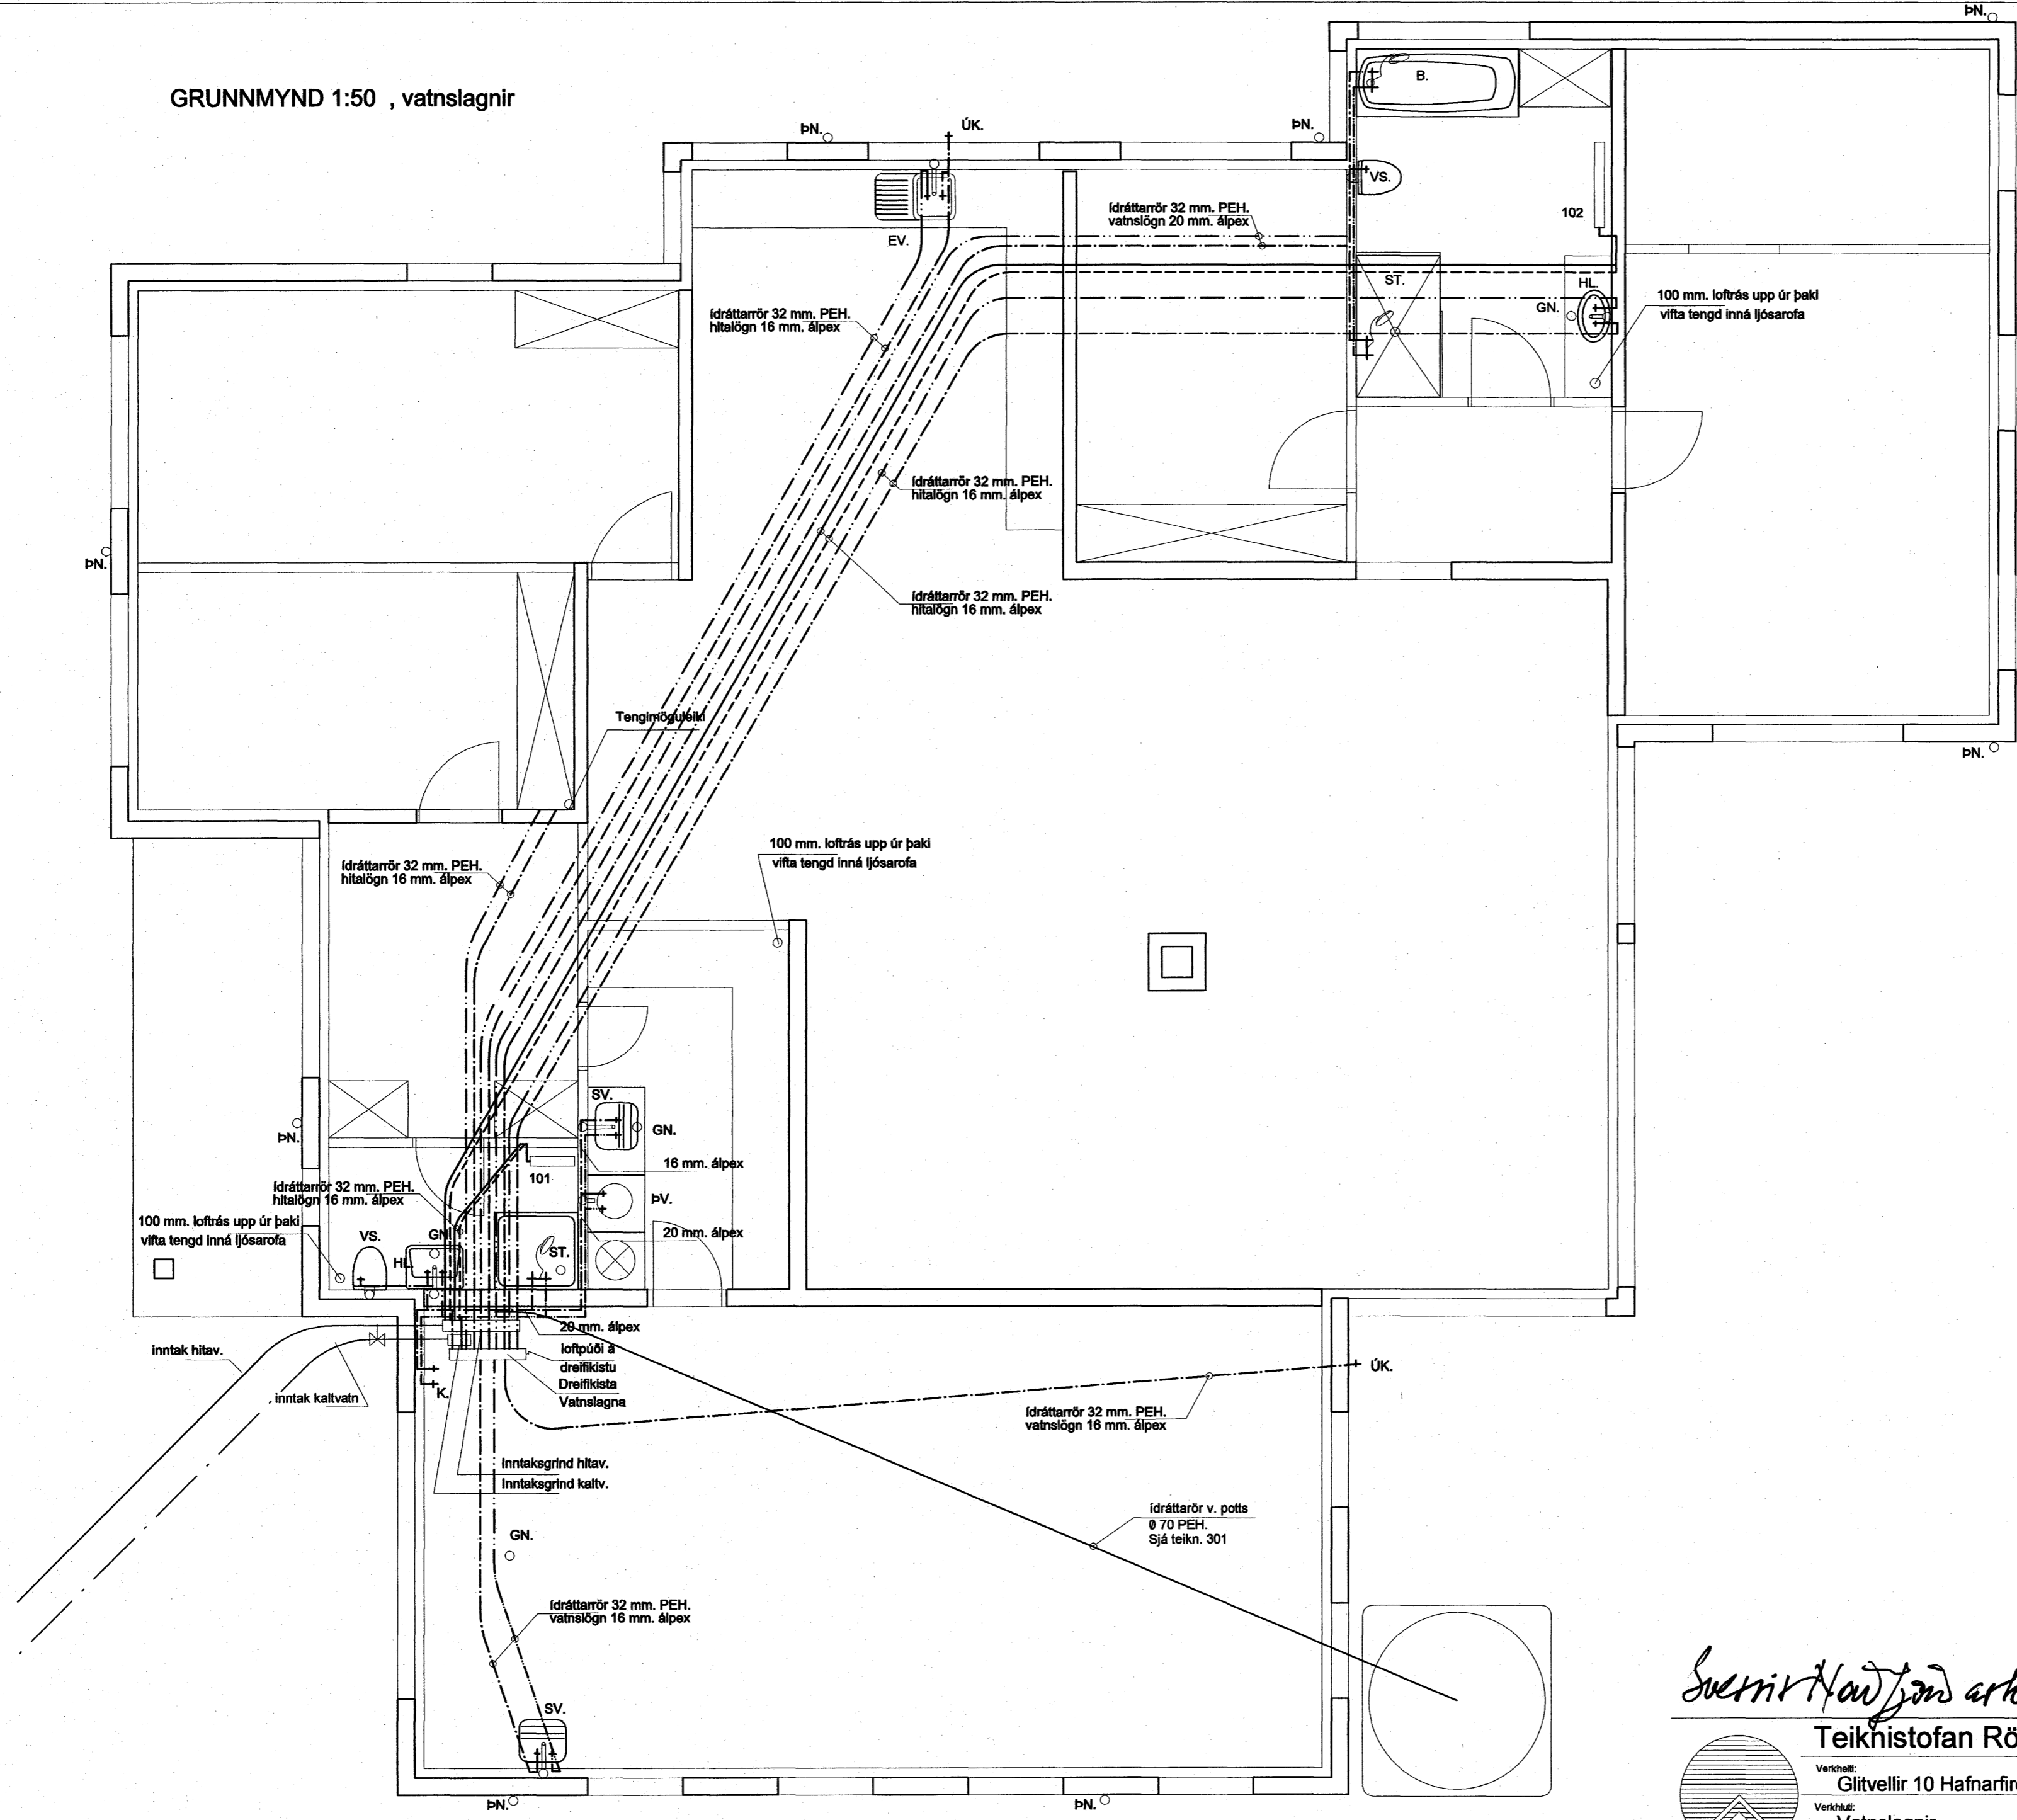

Samþykkt barn
 25 MAÍ 2007
 Byggingaútláttunin í Hafnarfirði
 F.h. Sigurbjartur Halldórsson

Suðinn Höfðsson ark.

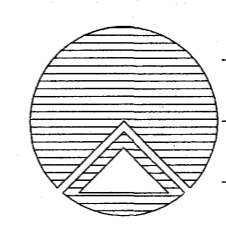

Teiknistofan Röðull	Knarrarvogi 4 Reykjavík S: 5683577 Fax 5683522	Mkv. 1:50	Hannað: hg
Verkhell:	Glitvellir 10 Hafnarfirði	Dag: mars 2007	Teknað: hg
Breytt:		Breytt:	Yfirfarið: hg
Breytt:		Breytt:	Fjöldi blaða 4
Breytt:		Breytt:	Blaðnr. 302
Helgi Gunnarsson kt. 050350-4879 h.s. 5544708 gsm 6921020 nmt. 8533489 Jón Rafns Antonsson kt. 240347-2539 h.s. 5670775 gsm. 8928377 nmt. 8528377			

[Handwritten signature]