


GRUNNMYND 1:50 , gólfhitalagnir

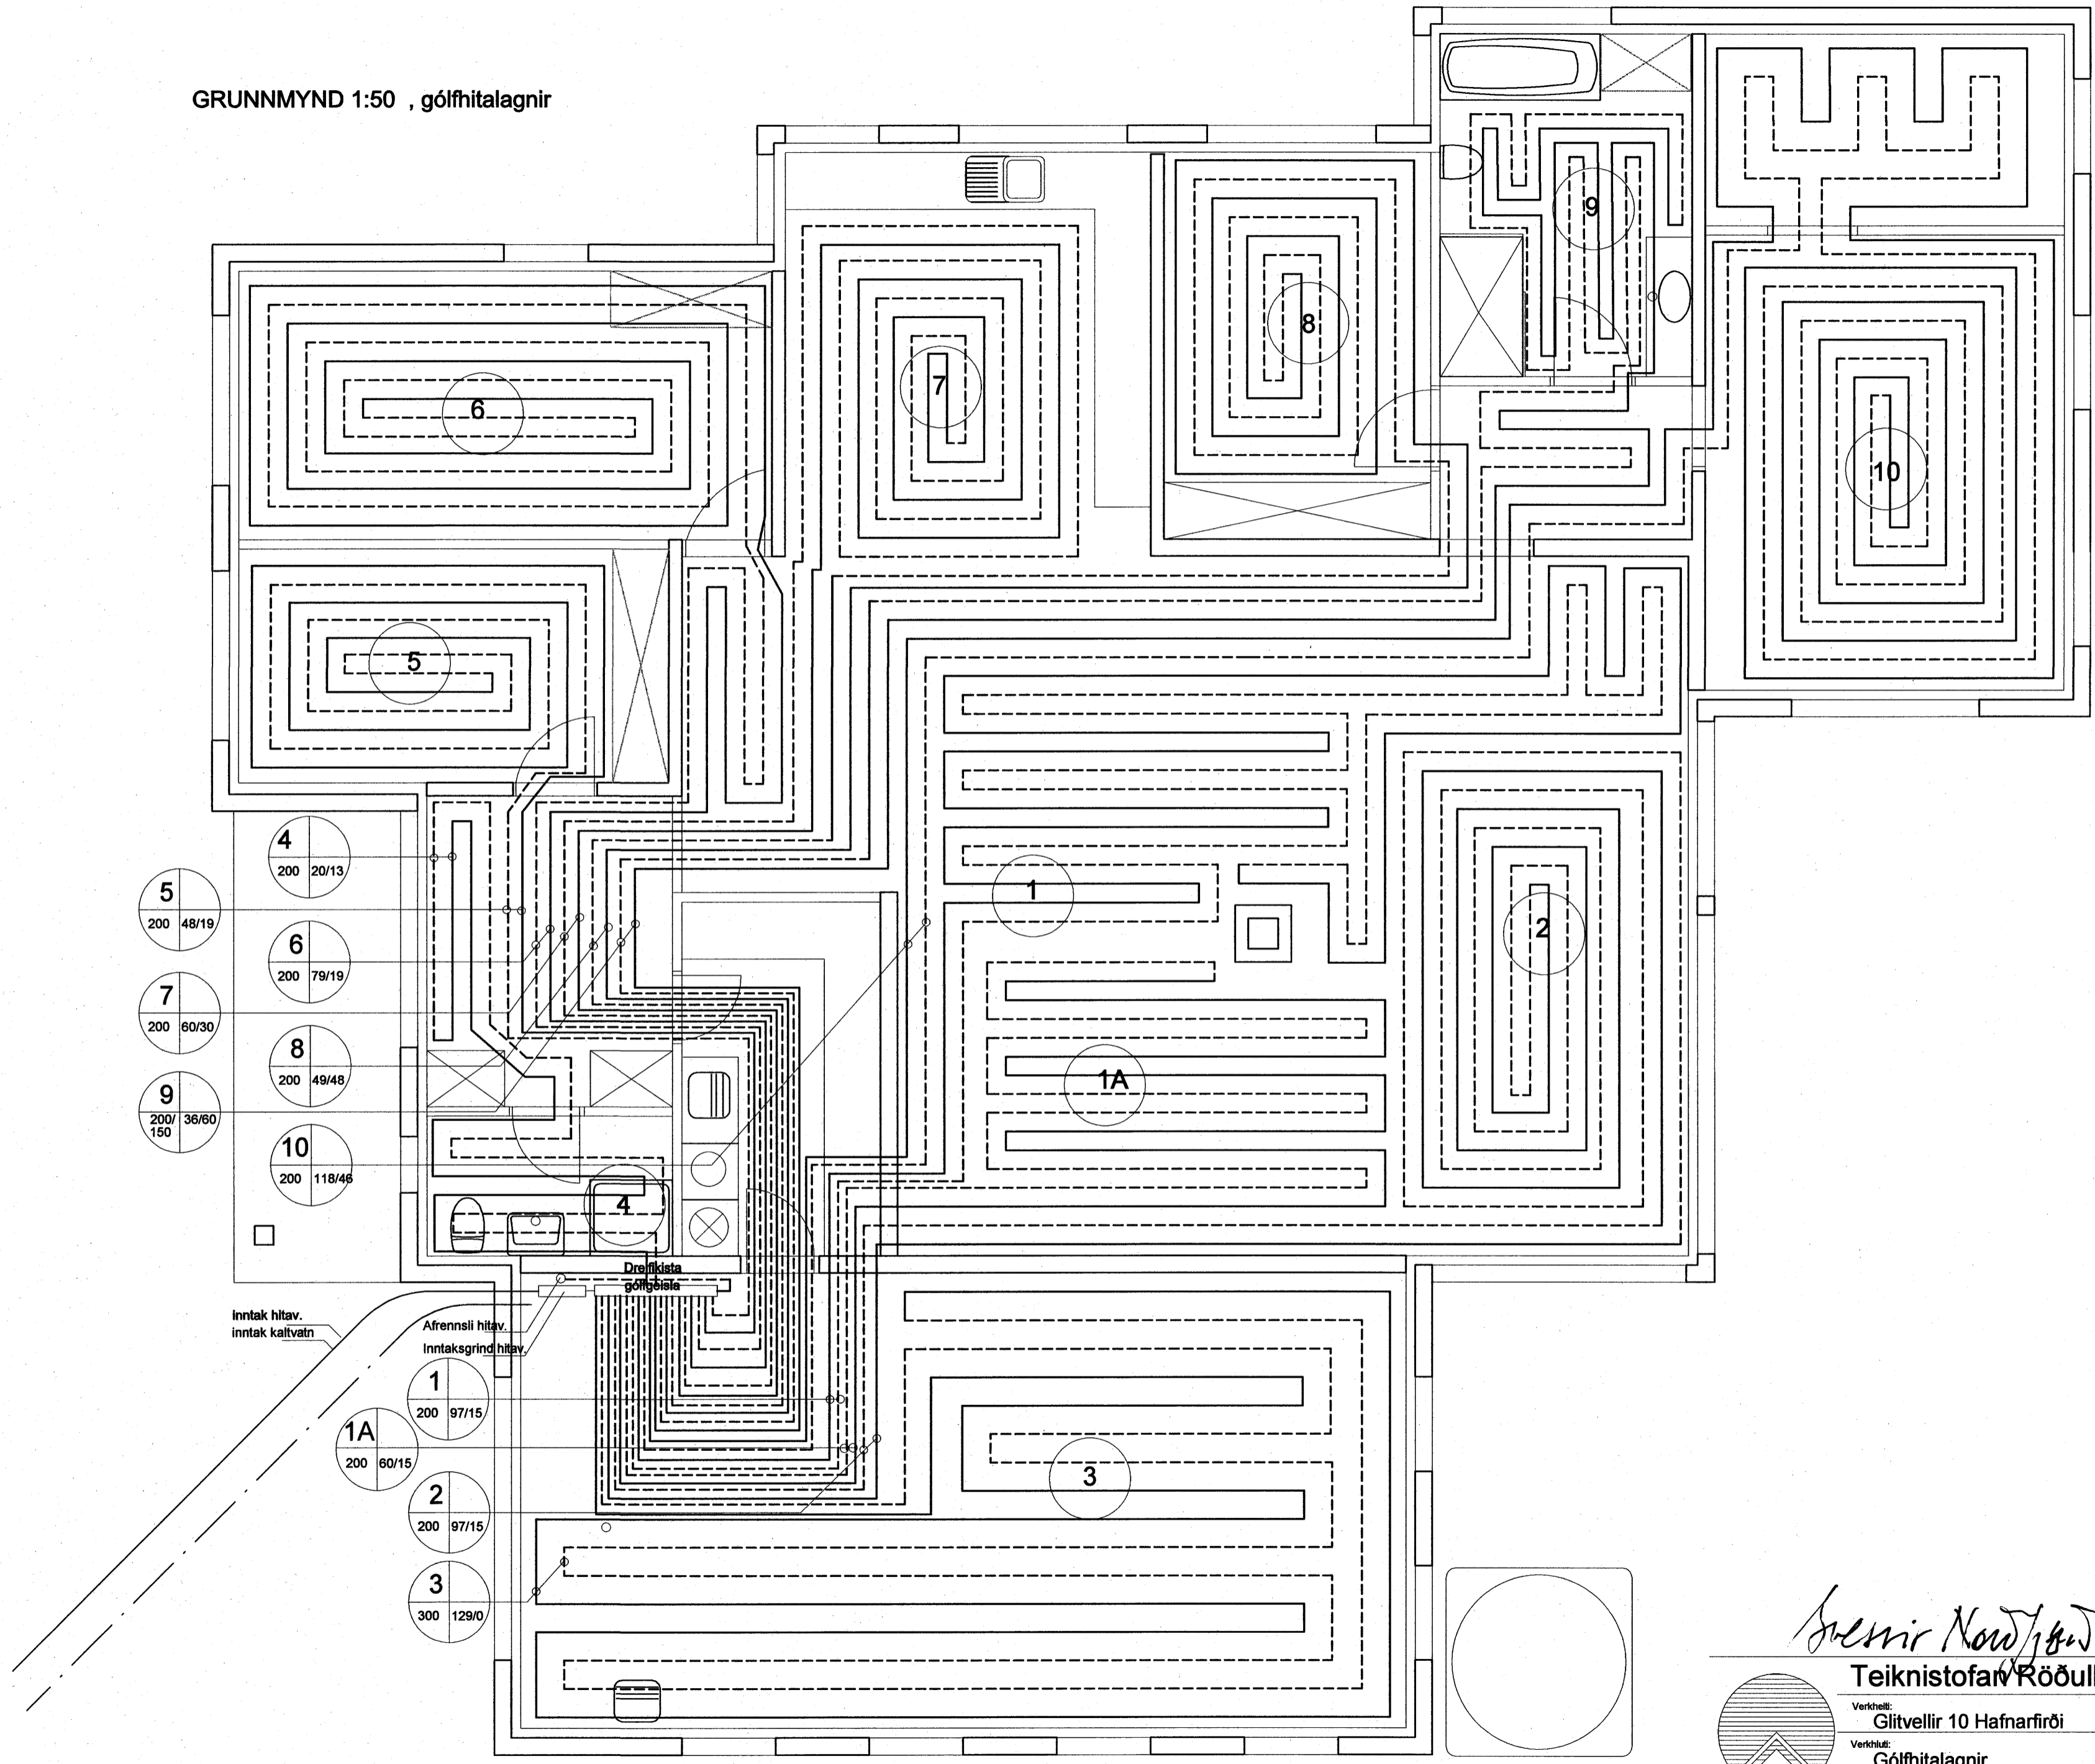

- 5
200 48/19
- 7
200 60/30
- 9
200/ 36/60
150
- 4
200 20/13
- 6
200 79/19
- 8
200 49/48
- 10
200 118/46

- 1
200 97/15
- 1A
200 60/15
- 2
200 97/15
- 3
300 129/0

Sambýkka barn
25 MAI 2007
Byggingaútlitruinn í Hamariröi
F.h. Sigurbjartur Halldórsson

Sveinn Nordlund ark.

Teiknistofan Röðull Knarrarvogi 4 Reykjavík S: 5683577 Fax 5683522

Verkefni: **Glitvellir 10 Hafnarfirði**

Verkið: **Gólfhitalagnir**

Helgi Gunnarsson kt. 050350-4879 h.s. 5544708 gsm 6921020 nmt. 8533489
Jón Rafns Antonsson kt. 240347-2539 h.s. 5670775 gsm. 8928377 nmt. 8528377

Mkv. 1:50	Hannað: hg
Daga: mars 2007	Telknað: hg
Breytt:	Yfirfarið: hg
Breytt:	Fjöldi blaða 4
Breytt:	Blað n. 304

Alfgrímur