
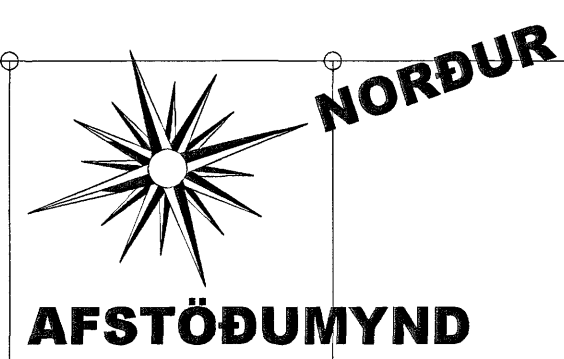


Samþykkt þann  
26 JULI 2007

Byggingulltrúinn í Hafnarfirði  
F.h. Sigurbjartur Halldórsson

# 1. HAED Kvistavellir 34

# Kvistavellir 36

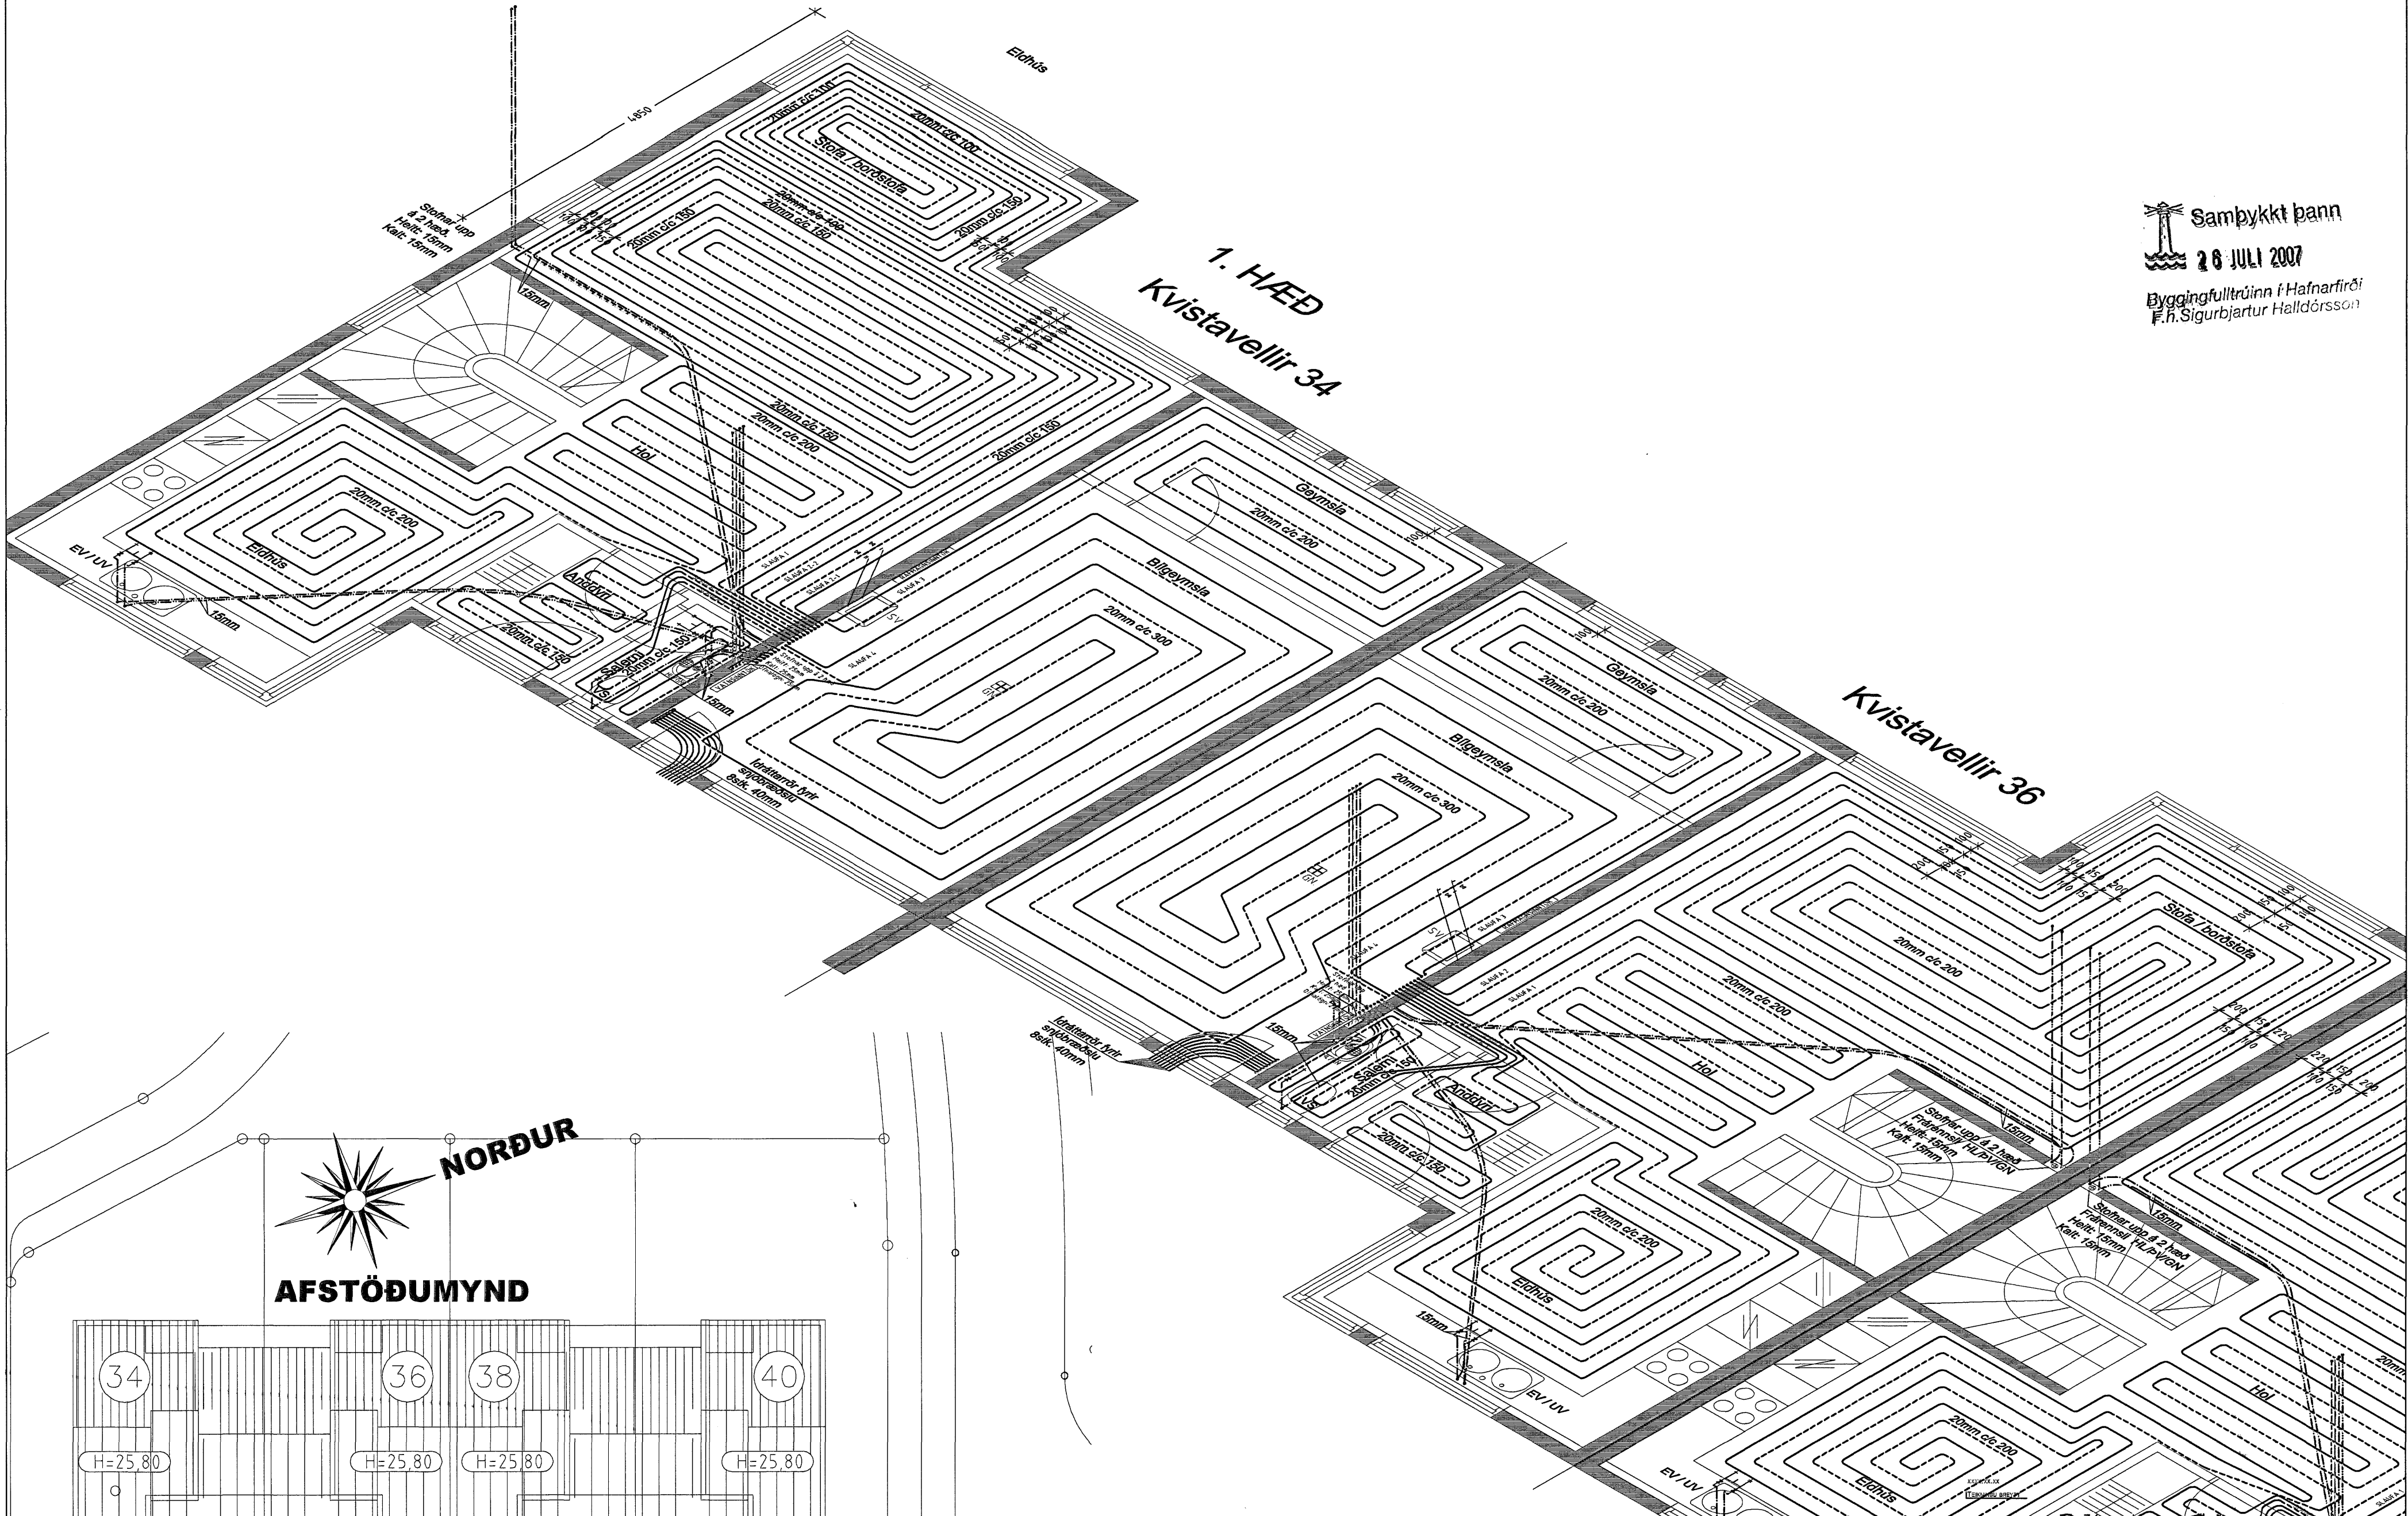

# Kvistavellir

*Rímmynd*  
*þp*

KVISTAVELLIR 34-36 HAFNARFJÖRÐUR  
GEMALAGNIR / GÓLFITALAGNIR / NEYSLUVATN / 1. HAED  
AFSTÖÐUMYND L-2-R  
TEKNIstofa  
SVEINN KARLSSON TERNFRÉINGUR FTFT  
HRAUNBRÚN 12 220 HAFNARFJÖRÐUR  
S.896 4005 NETF. SVEIN@SLANDIA.IS KT.151247-2069