

Hönnuður:
DES
Yfirfarir:
Magnús Mathiasson
Samþykkt: Davíð Sólvasson

Brynjár Bragason
Kt. 280455-4909
kt. 100356-3336

Breytingar:

Aðalhönnuður: *gy*

Fedex - hraðflutningar
Selhella 9
221 Hafnafjörður

Lampaplan, vörugeymsla hluti 1
2. hæð
Mkv: 1:50

RTS
VERKFRÆÐISTOFA


Grensásvegur 3
108 Reykjavík
Sími 520 9900
Fax 520 9901
www.rts.is

Altak gæðavottun skv
BS EN ISO 9001:2000

FRV
Væðing
væðing
FRV

FS 88744

28-2050-1-
19.07.2007

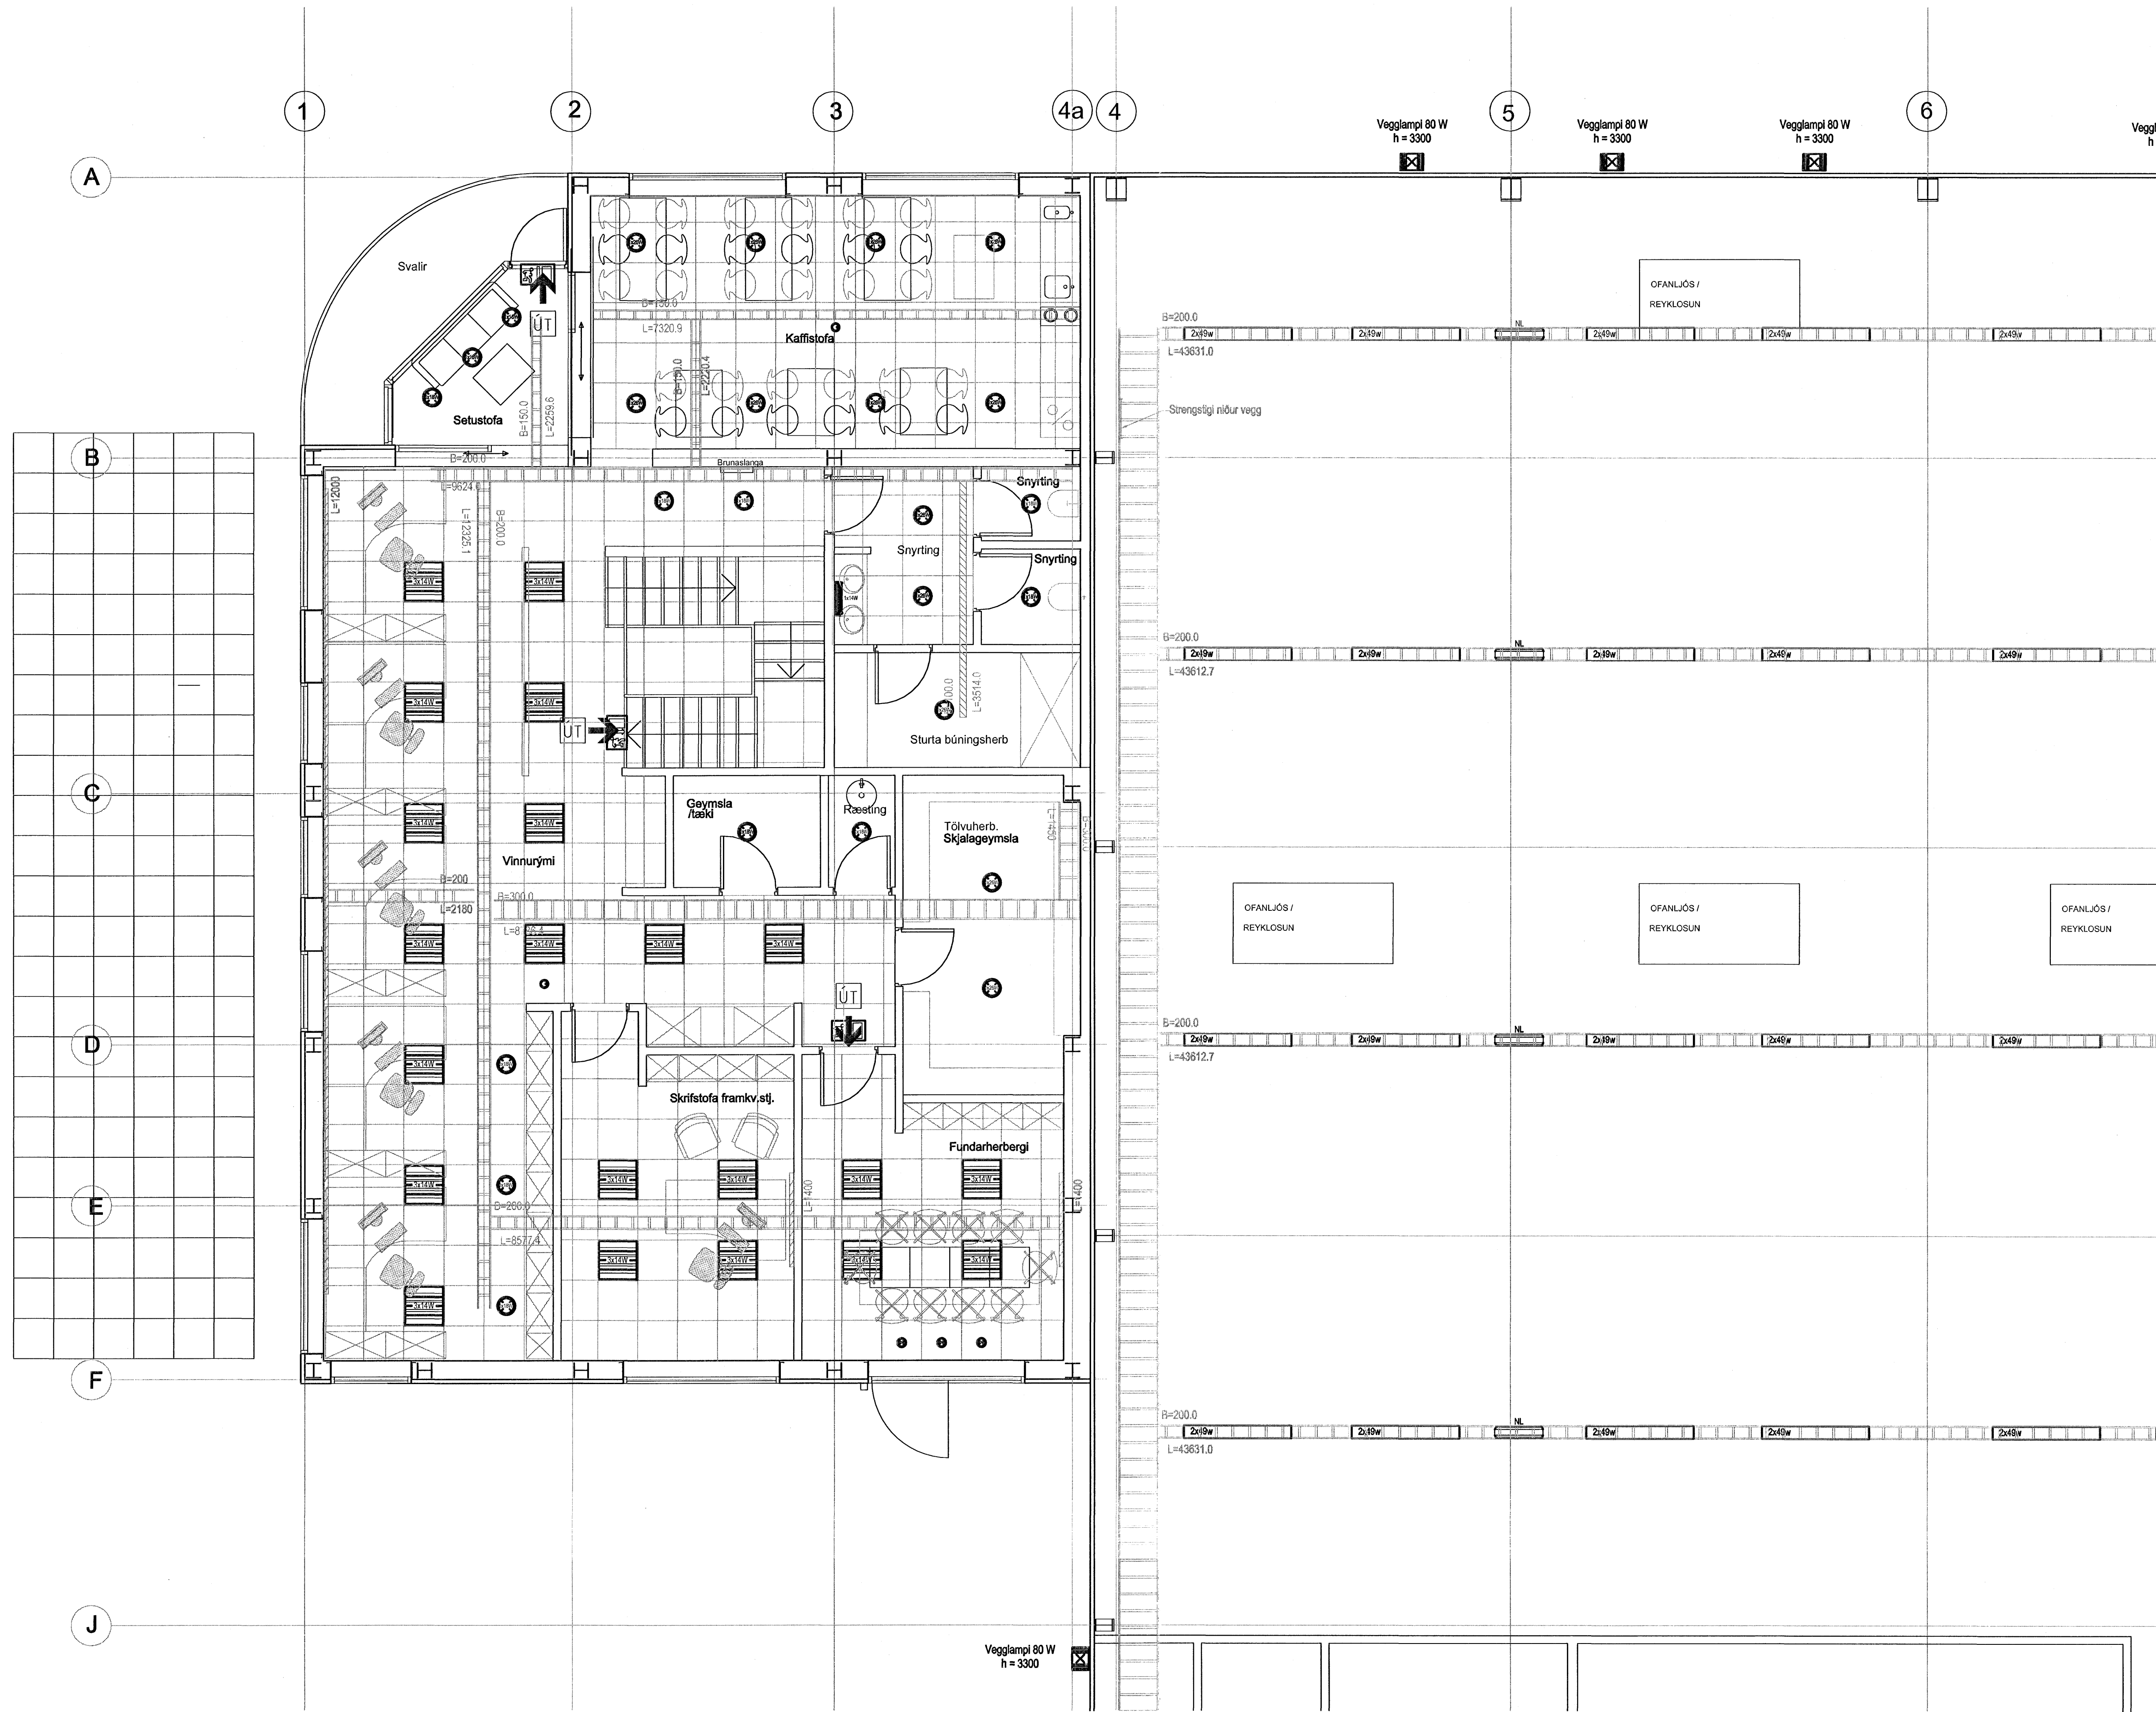

V:\2020\mm\magnus\kaf_280455-4909_021501_19.07.2007_19.08.24.rvt